


WORK ZONE
SPEED LIMIT
45
BEGINS
\$375 FINE MINIMUM

- MOT LEGEND**
- WORK ZONE AREA
 - WORK ZONE FOR TEMPORARY PAVEMENT CONSTRUCTION
 - COMPLETED TEMPORARY PAVEMENT IN PREVIOUS STAGES
 - IMPACT ATTENUATOR
 - DIRECTION OF TRAFFIC
 - TEMPORARY CONCRETE BARRIER
 - SIGN ON PORTABLE OR PERMANENT SUPPORT
 - TYPE III BARRICADES
 - TYPE II WITH STEADY BURNING MONODIRECTIONAL LIGHT *
 - MESSAGE BOARD
- * DRUM OR BARRICADE SPACING:
50' C-C ON TANGENTS
25' C-C ON TAPERS OR LANE SHIFTS
12' C-C ON RADII'S OR RAMP
5' C-C FOR RAMP OR ROAD CLOSURES

- MOT PAVEMENT MARKING LEGEND**
- (A) TEMP PVT MK LINE 4 (SOLID YELLOW)
 - (B) TEMP PVT MK LINE 4 (SOLID WHITE)
 - (C) TEMP PVT MK LINE 4 (SKIP-DASH, WHITE, 10' DASH, 30' SKIP)
 - (D) NOT USED
 - (E) TEMP PVT MK LINE 24 (SOLID WHITE)
 - (F) TEMP PVT MK LTR & SYM (SOLID WHITE)
 - (G) EPOXY PVT MK LINE 4 (SOLID YELLOW)
 - (H) EPOXY PVT MK LINE 4 (SOLID WHITE)
 - (I) EPOXY PVT MK LINE 4 (SKIP-DASH, WHITE, 10' DASH, 30' SKIP)
 - (J) NOT USED
 - (K) WET PAVT TAPE T3 4 (SOLID YELLOW)
 - (L) WET PAVT TAPE T3 4 (SOLID WHITE)
 - (M) WET PAVT TAPE T3 4 (SOLID WHITE) (SKIP-DASH, WHITE, 10' DASH, 30' SKIP)
 - (N) WET PAVT TAPE T3 6 (SOLID WHITE)
 - (O) WET PAVT TAPE T3 24 (SOLID WHITE)

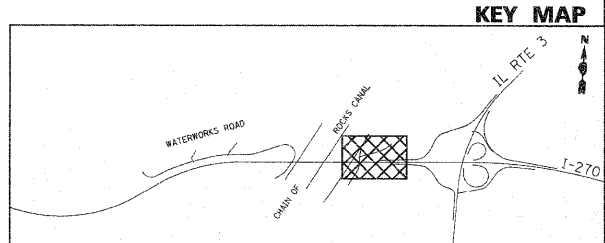

FILE NAME = DB76A91-Shr-MOT03A-06.dgn

USER NAME = sbliven
PLDT SCALE = #SCALE#
PLDT DATE = 6/19/2011

DESIGNED - JC
DRAWN - BH
CHECKED -
DATE -

REVISED - 6/7/11 ADDENDUM
REVISED -
REVISED -
REVISED -

**STATE OF ILLINOIS
DEPARTMENT OF TRANSPORTATION**

**SUGGESTED MAINTENANCE OF TRAFFIC STAGE 3A
INTERSTATE 270**

SCALE: 1" = 50' SHEET NO. 6 OF 11 SHEETS STA. TO STA.

| | | | | |
|---------------------------|--------------------|-------------------|---------------------|------------------|
| F.A.I. RTE. 270 | SECTION 60-1B-1 | COUNTY MADISON | TOTAL SHEETS 712 | SHEET NO. 153 |
| CONTRACT NO. 76A91 | | | | |
| ILLINOIS FED. AID PROJECT | | | | |