




 


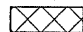

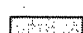


MOT LEGEND

-  WORK ZONE AREA
 -  WORK ZONE FOR TEMPORARY PAVEMENT CONSTRUCTION
 -  COMPLETED TEMPORARY PAVEMENT IN PREVIOUS STAGES
 -  IMPACT ATTENUATOR
 -  DIRECTION OF TRAFFIC
 -  TEMPORARY CONCRETE BARRIER
 -  SIGN ON PORTABLE OR PERMANENT SUPPORT
 -  TYPE III BARRICADES
 -  TYPE II WITH STEADY BURNING MONODIRECTIONAL LIGHT *
 -  MESSAGE BOARD
- * DRUM OR BARRICADE SPACING:
 50' C-C ON TANGENTS
 25' C-C ON TAPERS OR LANE SHIFTS
 12' C-C ON RADII'S OR RAMPS
 5' C-C FOR RAMP OR ROAD CLOSURES

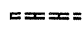ALL REFERENCES TO PROPOSED WATERWORKS ROAD SHALL BE DELETED FROM THIS PROJECT. SEE SPECIAL PROVISION "TEMPORARY ACCESS TO WATERWORKS ROAD" FOR DETAILS.

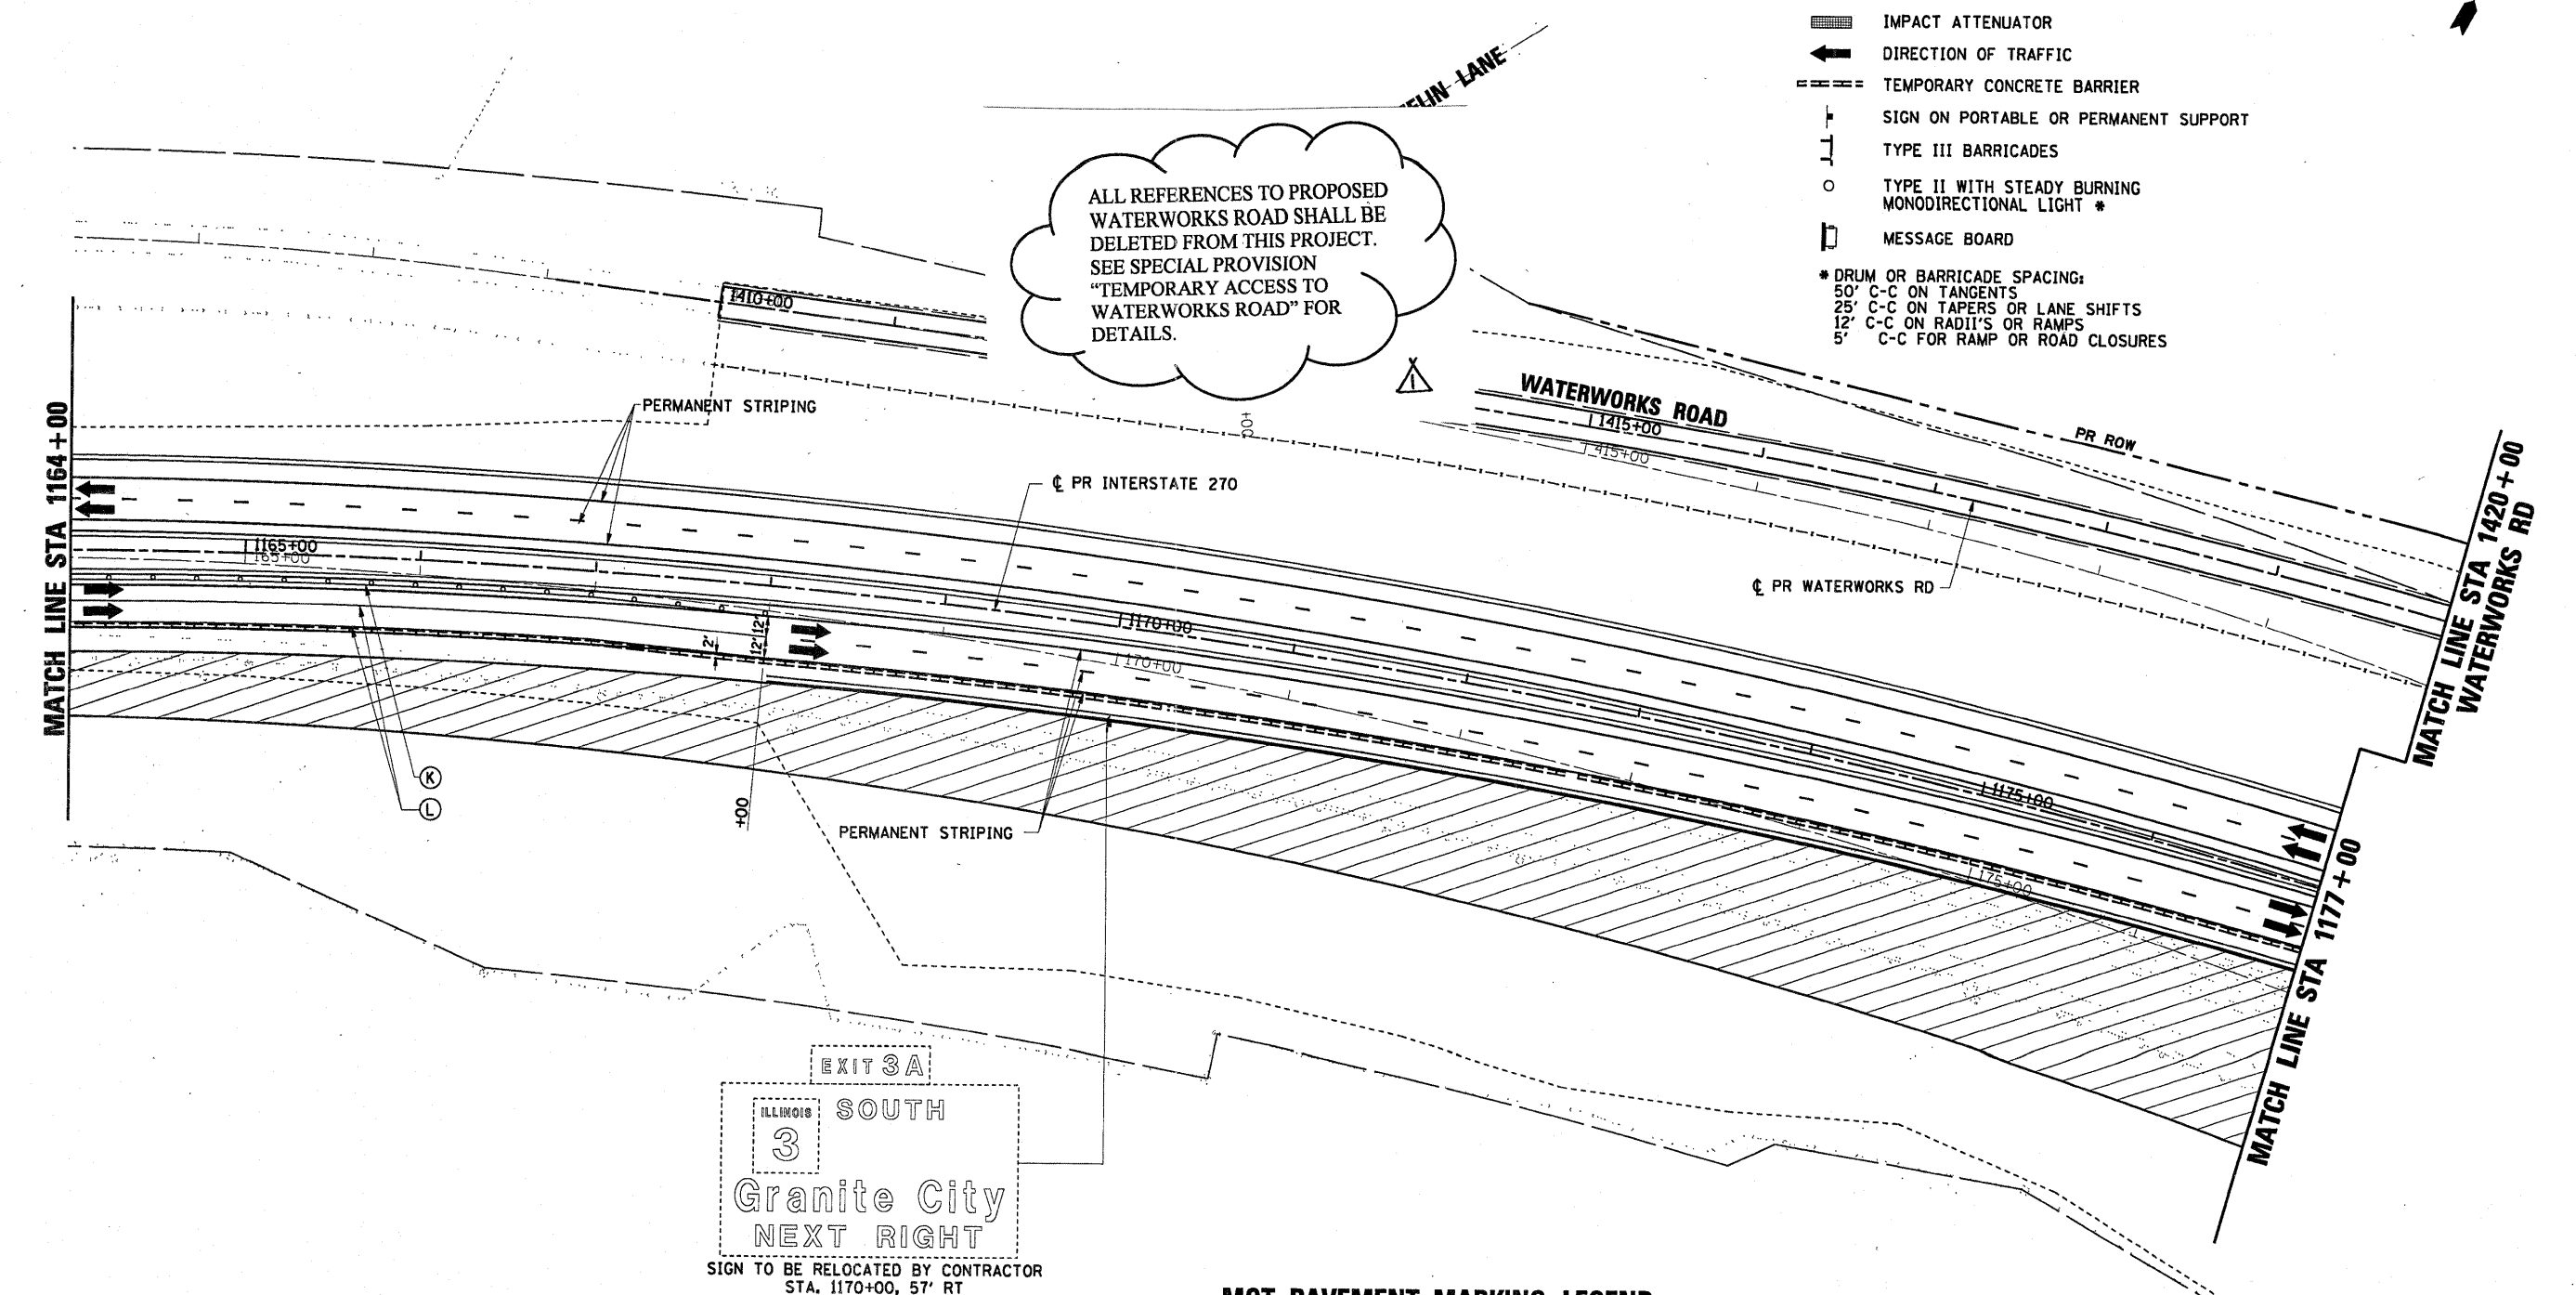


EXIT 3A
 ILLINOIS SOUTH
 3
 Granite City
 NEXT RIGHT
 SIGN TO BE RELOCATED BY CONTRACTOR
 STA. 1170+00, 57' RT

MOT PAVEMENT MARKING LEGEND

- (A) TEMP PVT MK LINE 4 (SOLID YELLOW)
- (B) TEMP PVT MK LINE 4 (SOLID WHITE)
- (C) TEMP PVT MK LINE 4 (SKIP-DASH, WHITE, 10' DASH, 30' SKIP)
- (D) NOT USED
- (E) TEMP PVT MK LINE 24 (SOLID WHITE)
- (F) TEMP PVT MK LTR & SYM (SOLID WHITE)
- (G) EPOXY PVT MK LINE 4 (SOLID YELLOW)
- (H) EPOXY PVT MK LINE 4 (SOLID WHITE)
- (I) EPOXY PVT MK LINE 4 (SKIP-DASH, WHITE, 10' DASH, 30' SKIP)
- (J) NOT USED
- (K) WET PAVT TAPE T3 4 (SOLID YELLOW)
- (L) WET PAVT TAPE T3 4 (SOLID WHITE)
- (M) WET PAVT TAPE T3 4 (SOLID WHITE) (SKIP-DASH, WHITE, 10' DASH, 30' SKIP)
- (N) WET PAVT TAPE T3 6 (SOLID WHITE)
- (O) WET PAVT TAPE T3 24 (SOLID WHITE)

KEY MAP

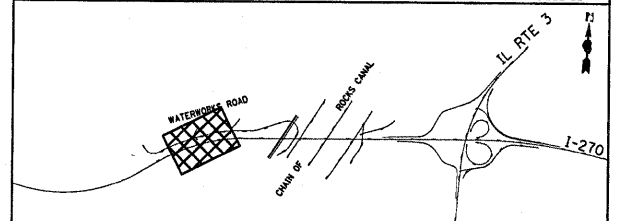

FILE NAME = DB76A91-Sht-MOT04A-03.dgn	USER NAME = malopez	DESIGNED - JC	REVISED - 1-01-11	STATE OF ILLINOIS DEPARTMENT OF TRANSPORTATION	SUGGESTED MAINTENANCE OF TRAFFIC STAGE 4A INTERSTATE 270	F.A.I. RTE. 270	SECTION 60-1B-1	COUNTY MADISON	TOTAL SHEETS 712	SHEET NO. 172		
	PLOT SCALE = #SCALE#	DRAWN - BH	REVISED - 6/7/11 ADD. A			SCALE: 1" = 50'	SHEET NO. 3 OF 11 SHEETS	STA.	TO STA.	CONTRACT NO. 76A91		
	PLOT DATE = 3/16/2011	CHECKED -	REVISED -			ILLINOIS FED. AID PROJECT						
		DATE -	REVISED -									