




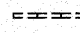







MOT LEGEND


-  WORK ZONE AREA
 -  WORK ZONE FOR TEMPORARY PAVEMENT CONSTRUCTION
 -  COMPLETED TEMPORARY PAVEMENT IN PREVIOUS STAGES
 -  IMPACT ATTENUATOR
 -  DIRECTION OF TRAFFIC
 -  TEMPORARY CONCRETE BARRIER
 -  SIGN ON PORTABLE OR PERMANENT SUPPORT
 -  TYPE III BARRICADES
 -  TYPE II WITH STEADY BURNING MONODIRECTIONAL LIGHT *
 -  MESSAGE BOARD
- * DRUM OR BARRICADE SPACING:
 50' C-C ON TANGENTS
 25' C-C ON TAPERS OR LANE SHIFTS
 12' C-C ON RADII'S OR RAMP
 5' C-C FOR RAMP OR ROAD CLOSURES



MOT PAVEMENT MARKING LEGEND

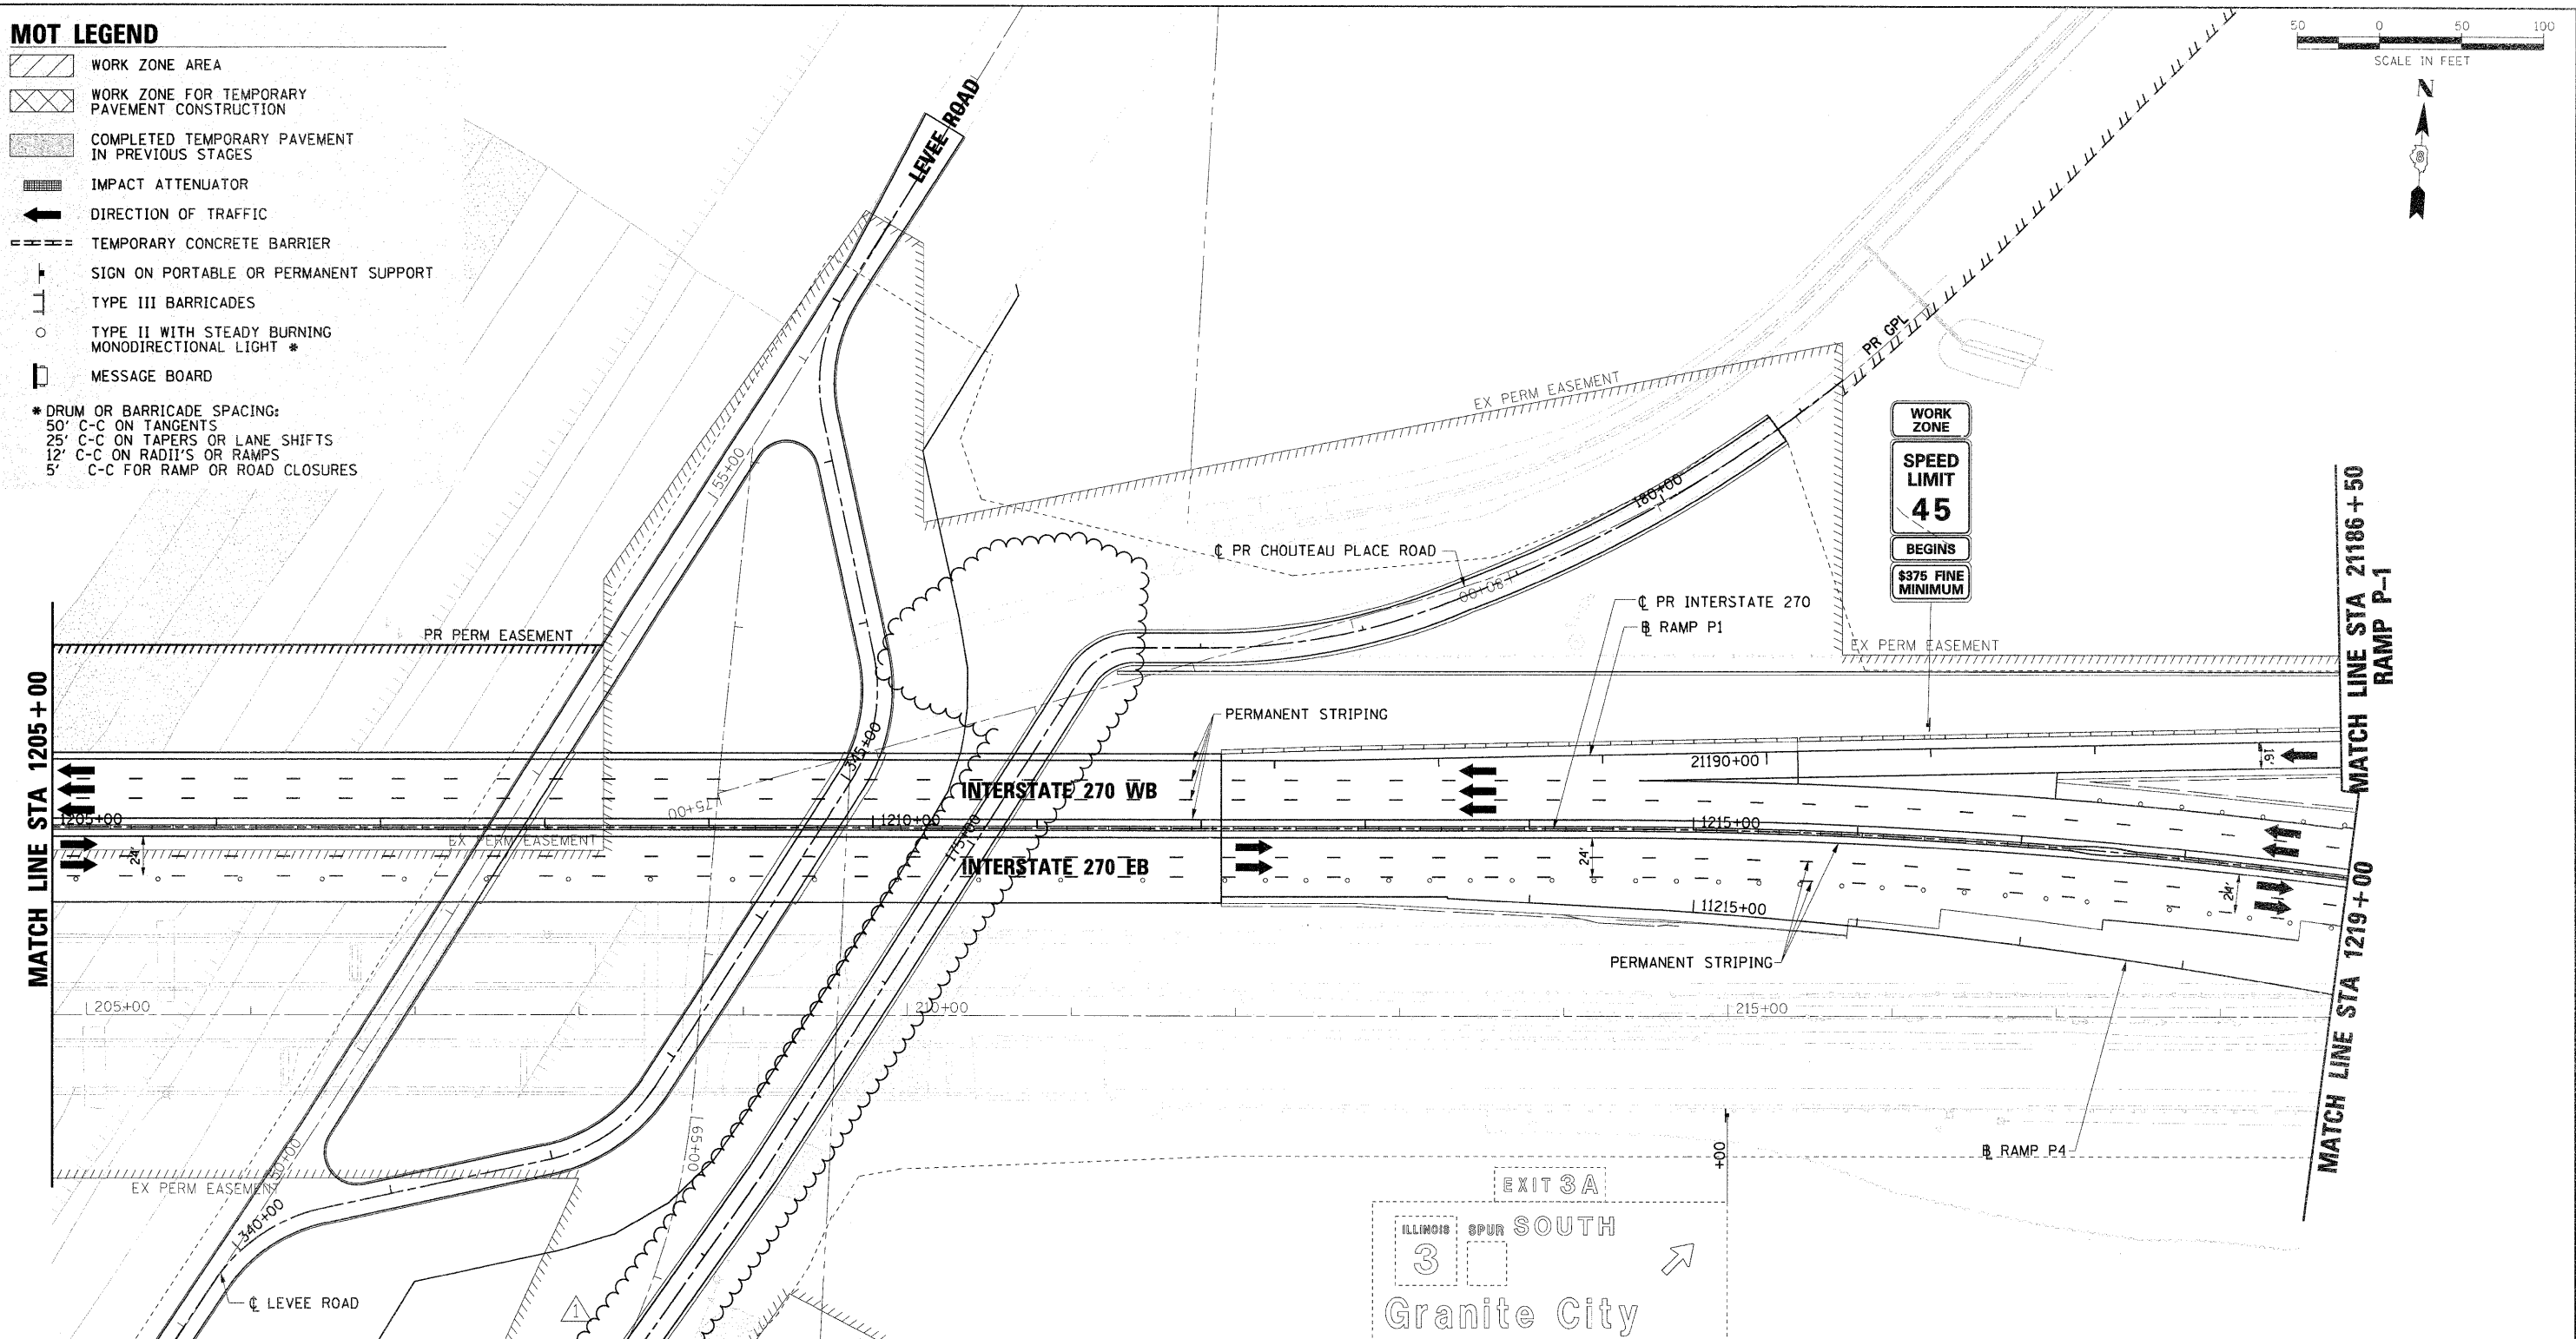- | | |
|---|---|
| (A) TEMP PVT MK LINE 4 (SOLID YELLOW) | (I) EPOXY PVT MK LINE 4 (SKIP-DASH, WHITE, 10' DASH, 30' SKIP) |
| (B) TEMP PVT MK LINE 4 (SOLID WHITE) | (J) NOT USED |
| (C) TEMP PVT MK LINE 4 (SKIP-DASH, WHITE, 10' DASH, 30' SKIP) | (K) WET PAVT TAPE T3 4 (SOLID YELLOW) |
| (D) NOT USED | (L) WET PAVT TAPE T3 4 (SOLID WHITE) |
| (E) TEMP PVT MK LINE 24 (SOLID WHITE) | (M) WET PAVT TAPE T3 4 (SOLID WHITE) (SKIP-DASH, WHITE, 10' DASH, 30' SKIP) |
| (F) TEMP PVT MK LTR & SYM (SOLID WHITE) | (N) WET PAVT TAPE T3 6 (SOLID WHITE) |
| (G) EPOXY PVT MK LINE 4 (SOLID YELLOW) | (O) WET PAVT TAPE T3 24 (SOLID WHITE) |
| (H) EPOXY PVT MK LINE 4 (SOLID WHITE) | |

SIGN TO BE COVERED FOR STAGE 4A. CONTRACTOR TO RELOCATE SIGN AS NEEDED DURING STAGE 4A AND 5. THIS WORK SHALL BE INCLUDED IN THE COST OF PAY ITEM "TRAFFIC CONTROL AND PROTECTION (SPECIAL)" AND NO ADDITIONAL COMPENSATION SHALL BE ALLOWED.

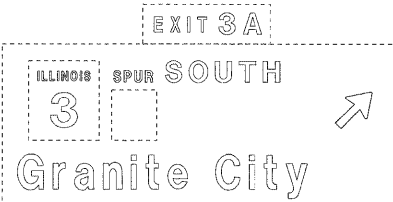

FILE NAME = DB76A91-Shr-MOT04A-B6.dgn

USER NAME = sbliven
 DESIGNED - JC
 DRAWN - BH
 CHECKED -
 DATE - 5/19/2011

REVISOR - 1-01-11
 REVISION - 6/7/11 ADDENDUM A
 REVISION -
 REVISION -

STATE OF ILLINOIS
 DEPARTMENT OF TRANSPORTATION

SUGGESTED MAINTENANCE OF TRAFFIC STAGE 4A
 INTERSTATE 270

SCALE: 1" = 50' SHEET NO. 6 OF 11 SHEETS STA. TO STA.

F.A.I. RTE.	SECTION	COUNTY	TOTAL SHEETS	SHEET NO.
270	60-1B-1	MADISON	712	175
				CONTRACT NO. 76A91
ILLINOIS FED. AID PROJECT				