
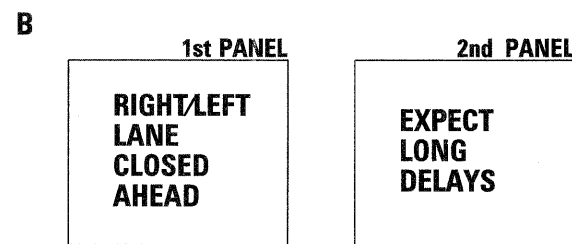



I-270 CHANGEABLE MESSAGE SIGN PLAN

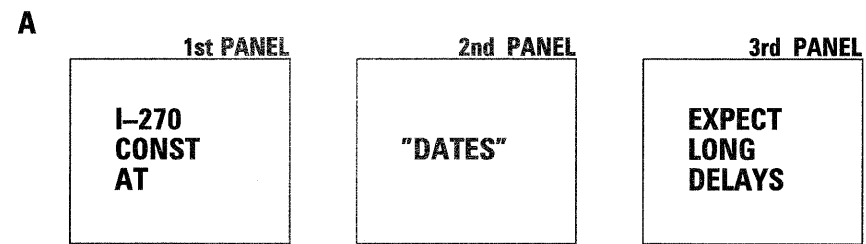


NOTE: MESSAGE BOARDS "A" SHALL BE PLACED 2 WEEKS PRIOR TO ANY LANE CLOSURES.

LEGEND
 CHANGEABLE MESSAGE SIGN

NOTE
 6 CHANGEABLE MESSAGE SIGNS (6 CHANGEABLE MESSAGE SIGNS, 30 MONTHS EACH, 180 MONTHS TOTAL) HAVE BEEN INCLUDED IN THE SOO FOR PAYMENT FOR THESE CHANGEABLE MESSAGE SIGNS.

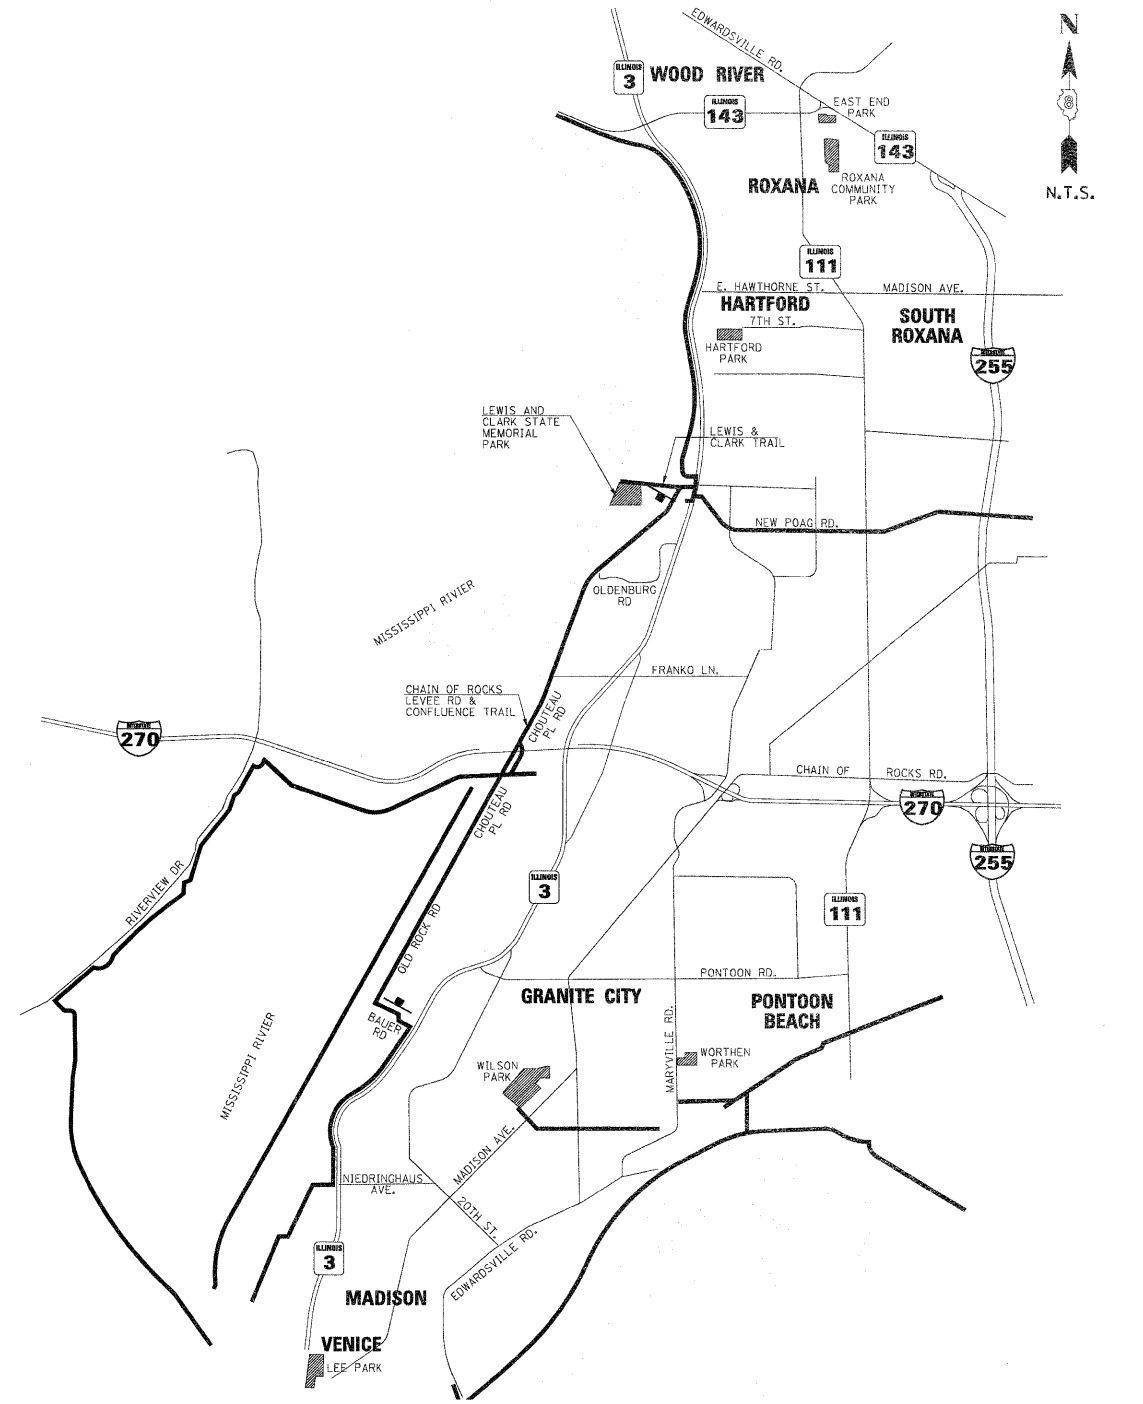

BIKE ROUTE DETOUR PLAN

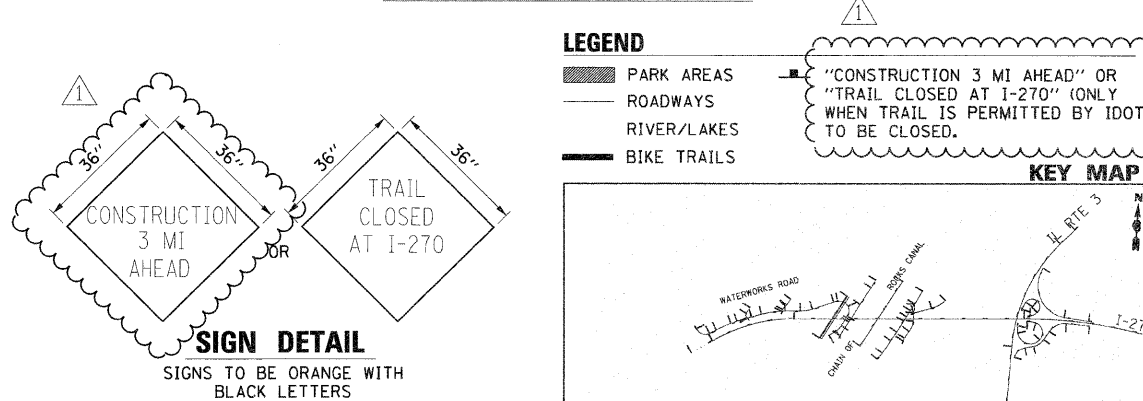

FILE NAME = DB76A91-Shr-MDT0ET8B.dgn	USER NAME = sb11ven	DESIGNED - JC	REVISED - 6/7/11 ADDENDUM
		DRAWN - BH	REVISED -
		CHECKED -	REVISED -
		DATE - 1-01-11	REVISED -

STATE OF ILLINOIS
DEPARTMENT OF TRANSPORTATION

SUGGESTED MAINTENANCE OF TRAFFIC
MISCELLANEOUS DETAIL

SCALE: SHEET NO. 8 OF 9 SHEETS STA. TO STA.

F.A.I. RTE. 270	SECTION 60-1B-1	COUNTY MADISON	TOTAL SHEETS 712	SHEET NO. 209
				CONTRACT NO. 76A91
ILLINOIS FED. AID PROJECT				