


PLAN	REVIEWED	DATE
	PLOTTED	
	ALIGNED	
	CHECKED	
	NO. _____	

PROFILE	DESIGNED	DATE
	DRAWN	
	CHECKED	
	NO. _____	

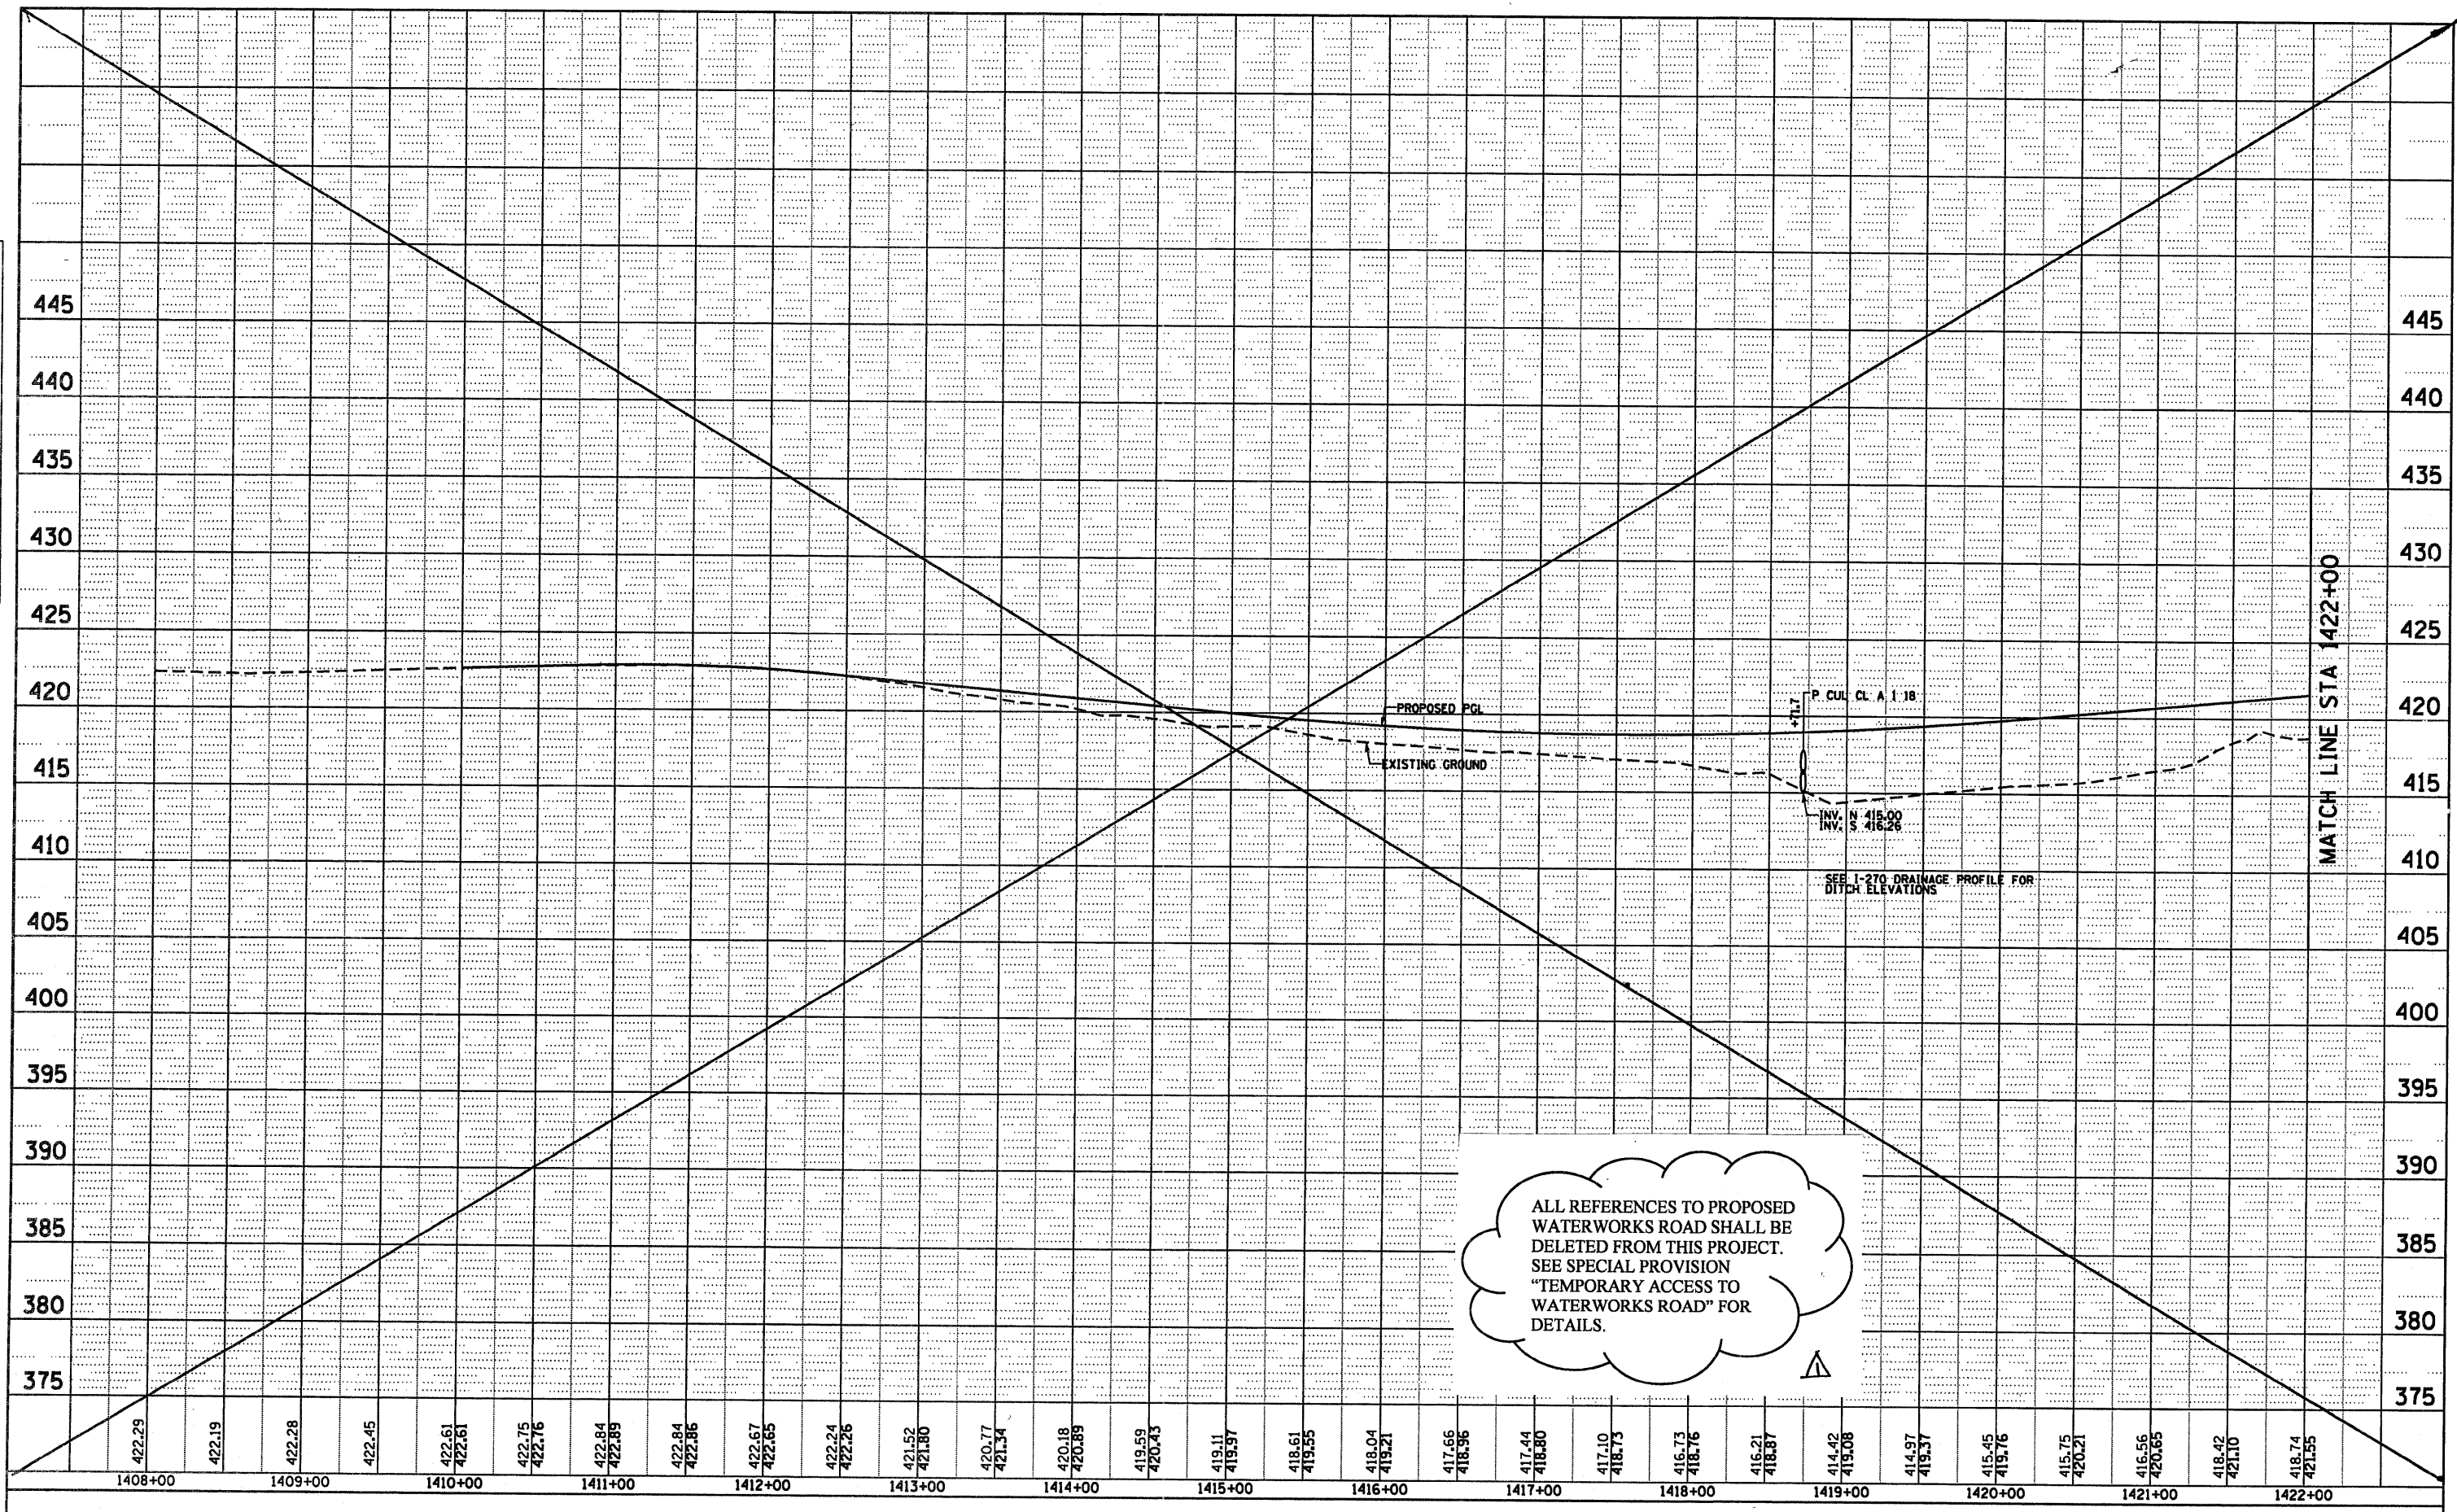

FILE NAME = D876A91-Sht-DrainProf18.DGN

USER NAME = EDean	DESIGNED - JWM	REVISED - 6/7/11 ADD. A
PLOT SCALE = 1/8"	DRAWN - JWM	REVISED -
PLOT DATE = 3/18/11	CHECKED - MBL	REVISED -
	DATE - 3/18/11	REVISED -

**STATE OF ILLINOIS
DEPARTMENT OF TRANSPORTATION**

**DRAINAGE PROFILE
WATERWORKS ROAD**

F.A.I. RTE. 270	SECTION 60-1B-1	COUNTY MADISON	TOTAL SHEETS 712	SHEET NO. 281
			CONTRACT NO. 76A91	

SCALE: 1"=100' (V) 5' (H) SHEET NO. 10 OF 15 SHEETS STA. 1410+00 TO STA. 1422+00

ILLINOIS FED. AID PROJECT