


PLAN	DATE
BY	
DATE	
SURVEYED	CHECKED
ALIGNED	CHECKED
RT. OF WAY	CHECKED
NO.	DATE
NO.	DATE

PROFILE	DATE
BY	
DATE	
DESIGNED	CHECKED
PLOTTED	CHECKED
NO.	DATE
NO.	DATE

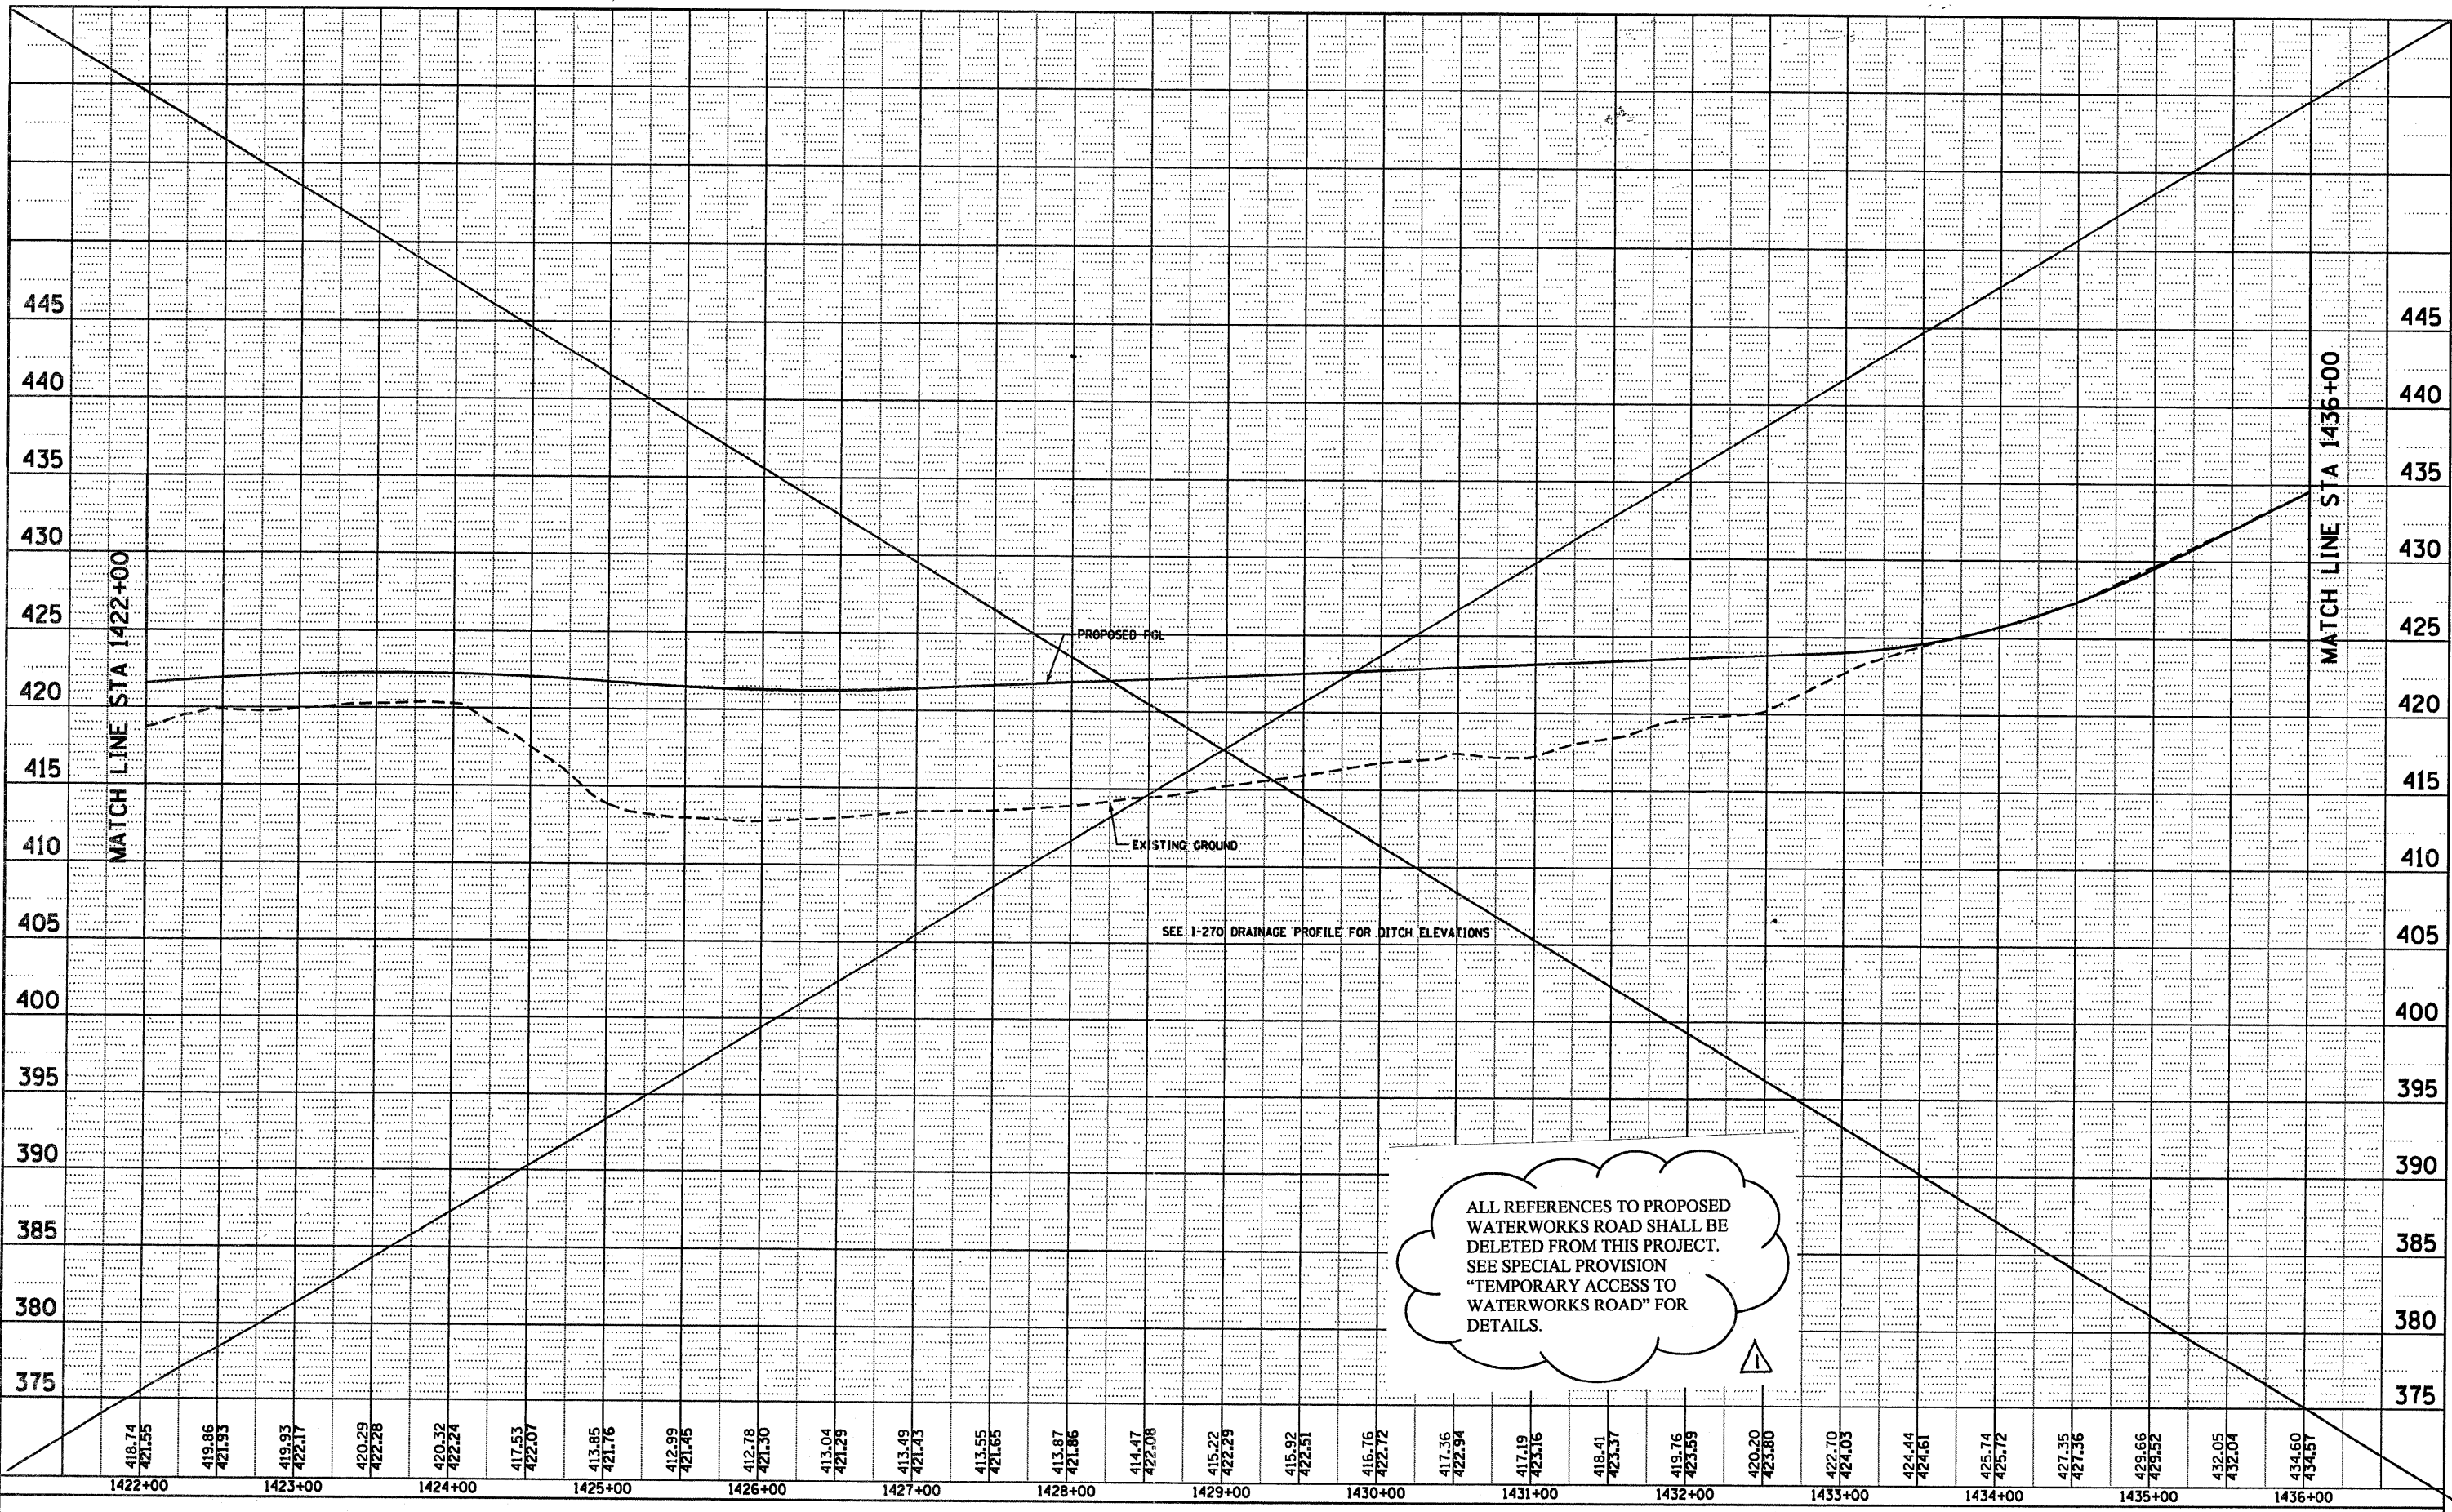

ALL REFERENCES TO PROPOSED WATERWORKS ROAD SHALL BE DELETED FROM THIS PROJECT. SEE SPECIAL PROVISION "TEMPORARY ACCESS TO WATERWORKS ROAD" FOR DETAILS.

FILE NAME = D876A91-Sht-DrainProfile.DGN	USER NAME = EDean	DESIGNED - JWM	REVISED - 6/7/11 ADD. A	STATE OF ILLINOIS DEPARTMENT OF TRANSPORTATION	DRAINAGE PROFILE WATERWORKS ROAD	F.A.I. RTE. 270	SECTION 60-1B-1	COUNTY MADISON	TOTAL SHEETS 712	SHEET NO. 282		
PLOT SCALE = 1/8"=1'-0"	CHECKED - MBL	REVISIONS	SCALE: 1"=100'-0"			SHEET NO. 11 OF 15 SHEETS	STA. 1422+00 TO STA. 1436+00	CONTRACT NO. 76A91				
PLOT DATE = 3/18/11	DATE - 3/18/11	DATE	ILLINOIS FED. AID PROJECT									