


PLAN	DATE
BY	
REVIEWED	
PLANNED	
CHECKED	
NO. OF DAYS CHECKED	
NOTE BOOK	
NO.	
ADD FILE NAME	

PROFILE	DATE
BY	
REVIEWED	
PLANNED	
CHECKED	
NO. OF DAYS CHECKED	
NOTE BOOK	
NO.	
ADD FILE NAME	

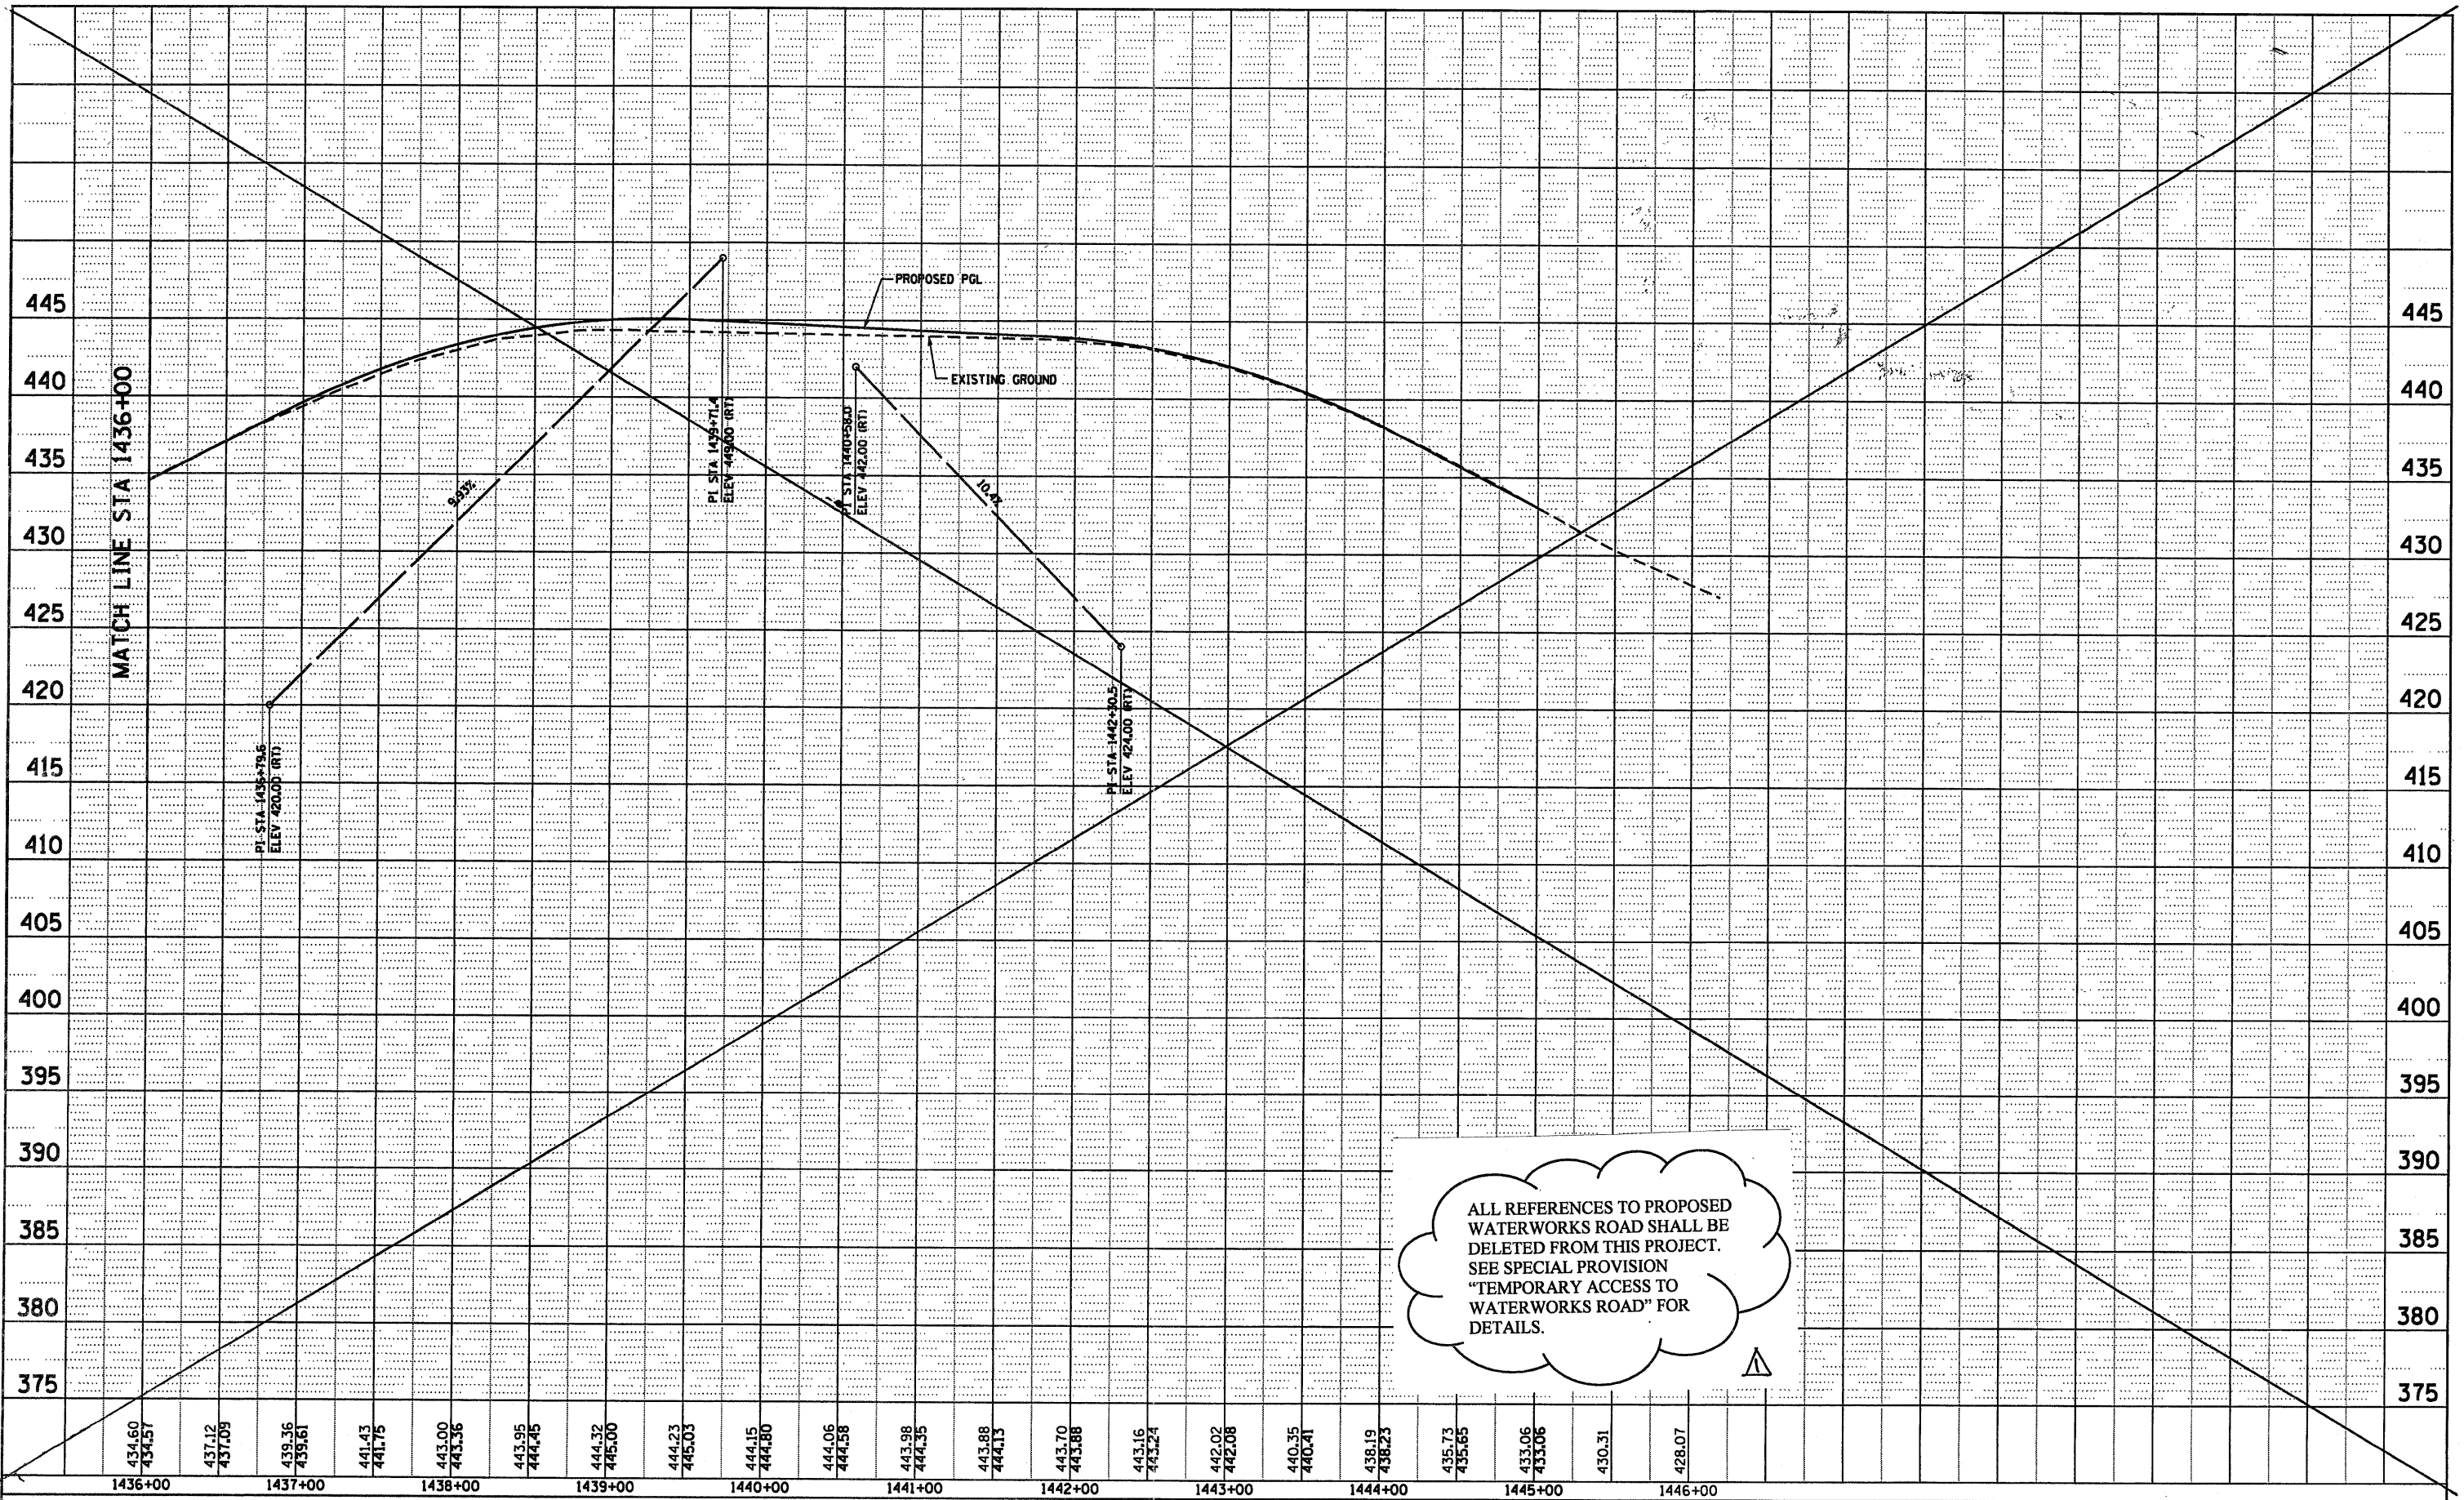

ALL REFERENCES TO PROPOSED WATERWORKS ROAD SHALL BE DELETED FROM THIS PROJECT. SEE SPECIAL PROVISION "TEMPORARY ACCESS TO WATERWORKS ROAD" FOR DETAILS.

FILE NAME = D876A91-Sht-DrainProf12.DGN	USER NAME = EDeon	DESIGNED - JWM	REVISED - 6/7/11 ADD. Δ	<b>STATE OF ILLINOIS</b> <b>DEPARTMENT OF TRANSPORTATION</b>	<b>DRAINAGE PROFILE</b> <b>WATERWORKS ROAD</b>	F.A.I. RTE. 270	SECTION 60-1B-1	COUNTY MADISON	TOTAL SHEETS 712	SHEET NO. 283
PLOT SCALE = 1:50	CHECKED - MBL	DATE - 3/18/11	REVISED -			CONTRACT NO. 76A91				
PLOT DATE = 3/18/11	DATE - 3/18/11	REVISED -	SCALE: 1"=100'			SHEET NO. 12 OF 15 SHEETS	STA. 1436+00 TO STA. 1445+00			
ILLINOIS FED. AID PROJECT										