




DETAIL FOR P46-P50 - CKT5

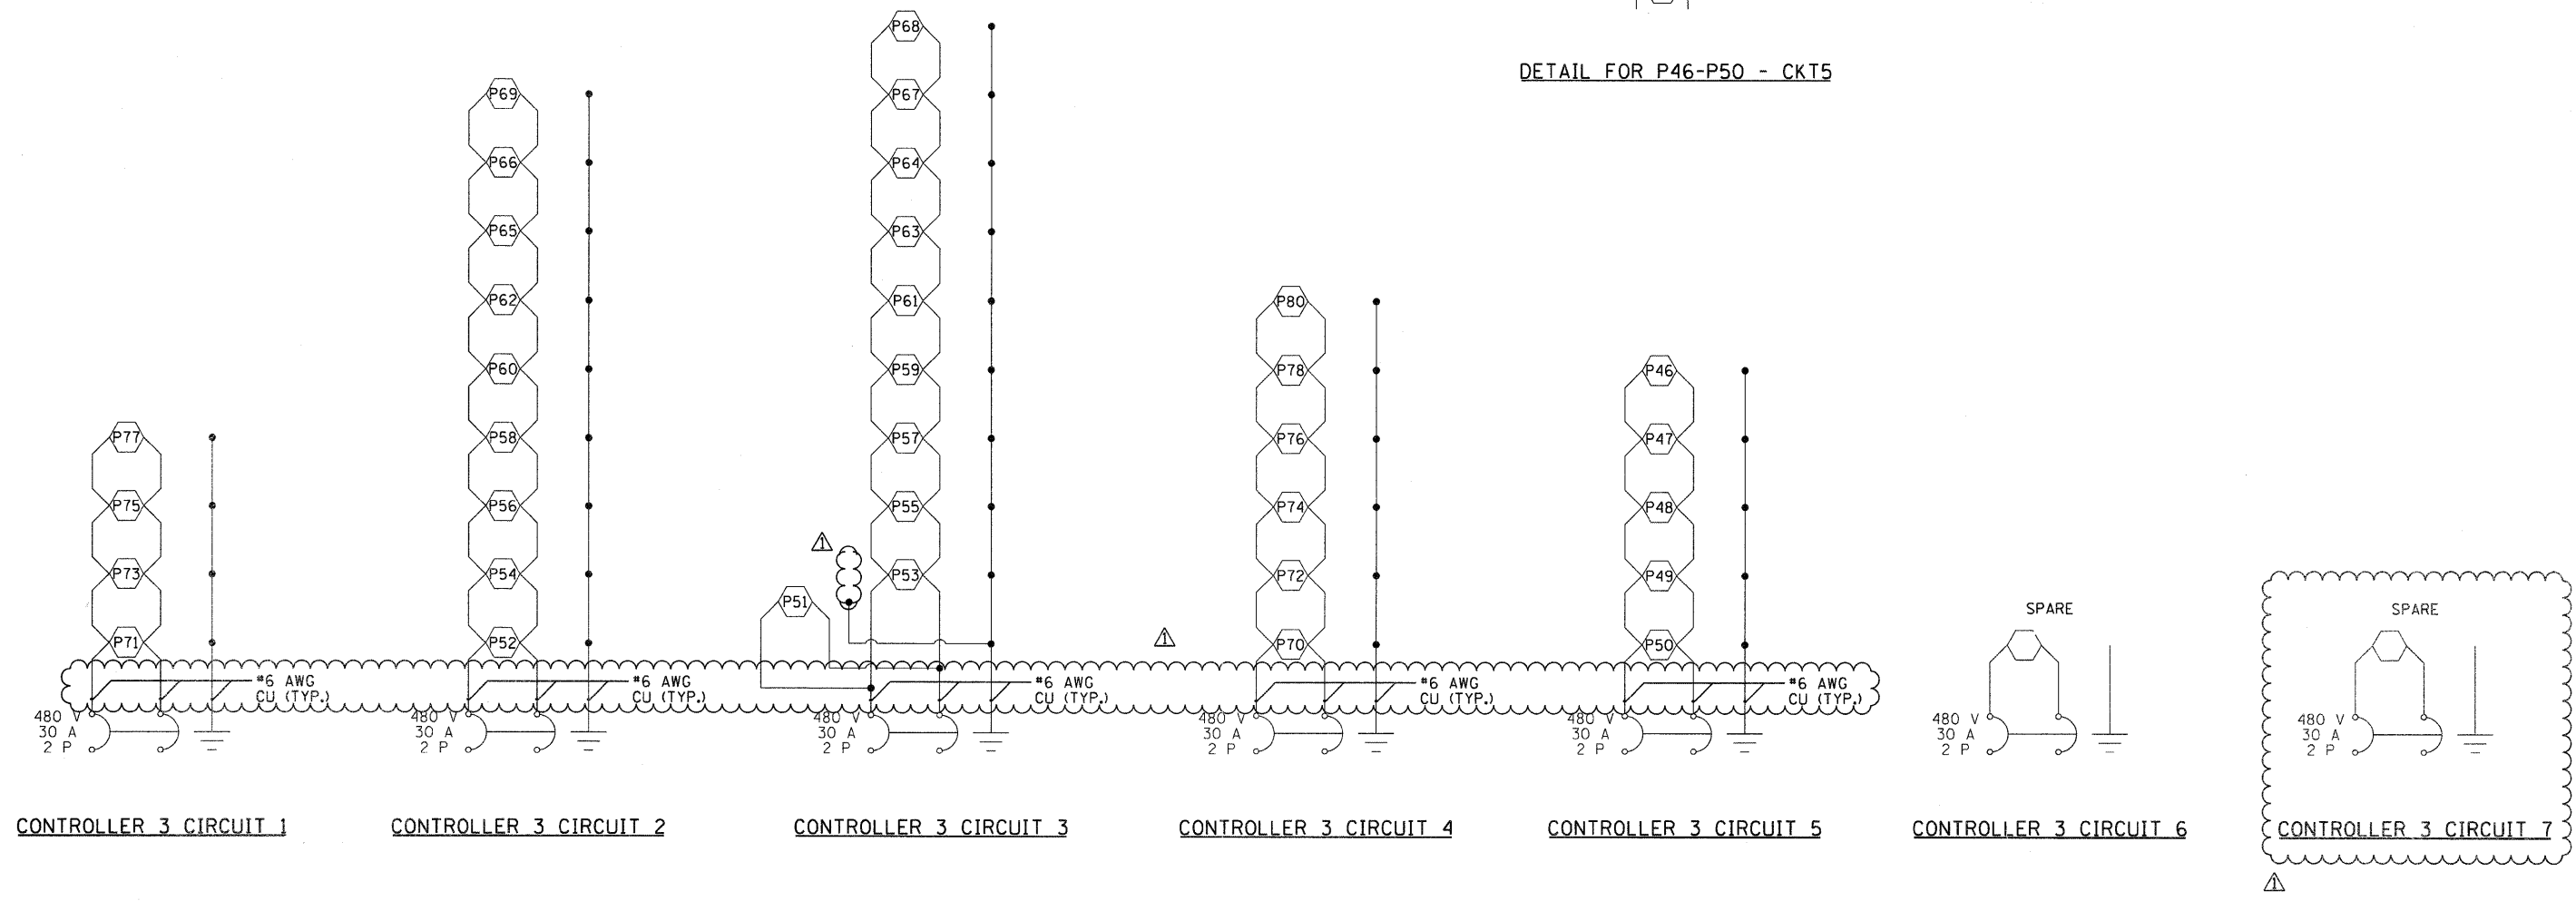

NEW CONTROLLER 3 WIRING DIAGRAM

FILE NAME = #FILE#		USER NAME = #USER#	DESIGNED - FSM	REVISED -	STATE OF ILLINOIS DEPARTMENT OF TRANSPORTATION	CONTROLLER WIRING DIAGRAM INTERSTATE 270		FAI	SECTION	COUNTY	TOTAL SHEETS	SHEET NO.
		PLOT SCALE = #SCALE#	CHECKED - AAB	REVISED - 6/7/11 ADDENDUM ⚠				270	60-IB-1	MADISON	712	347
		PLOT DATE = #DATE#	DATE - 3/18/11	REVISED -	SCALE:	SHEET NO. 9 OF 10 SHEETS	STA.	TO STA.	CONTRACT NO. 76A91 ILLINOIS FED. AID PROJECT			