


FINAL SURVEY	SURVEYED	BY	DATE
NOTE BOOK	PLOTTED		
NO.	TEMPLATE		
	AREAS CHECKED		

ORIGINAL SURVEY	SURVEYED	BY	DATE
NOTE BOOK	PLOTTED		
NO.	TEMPLATE		
	AREAS CHECKED		

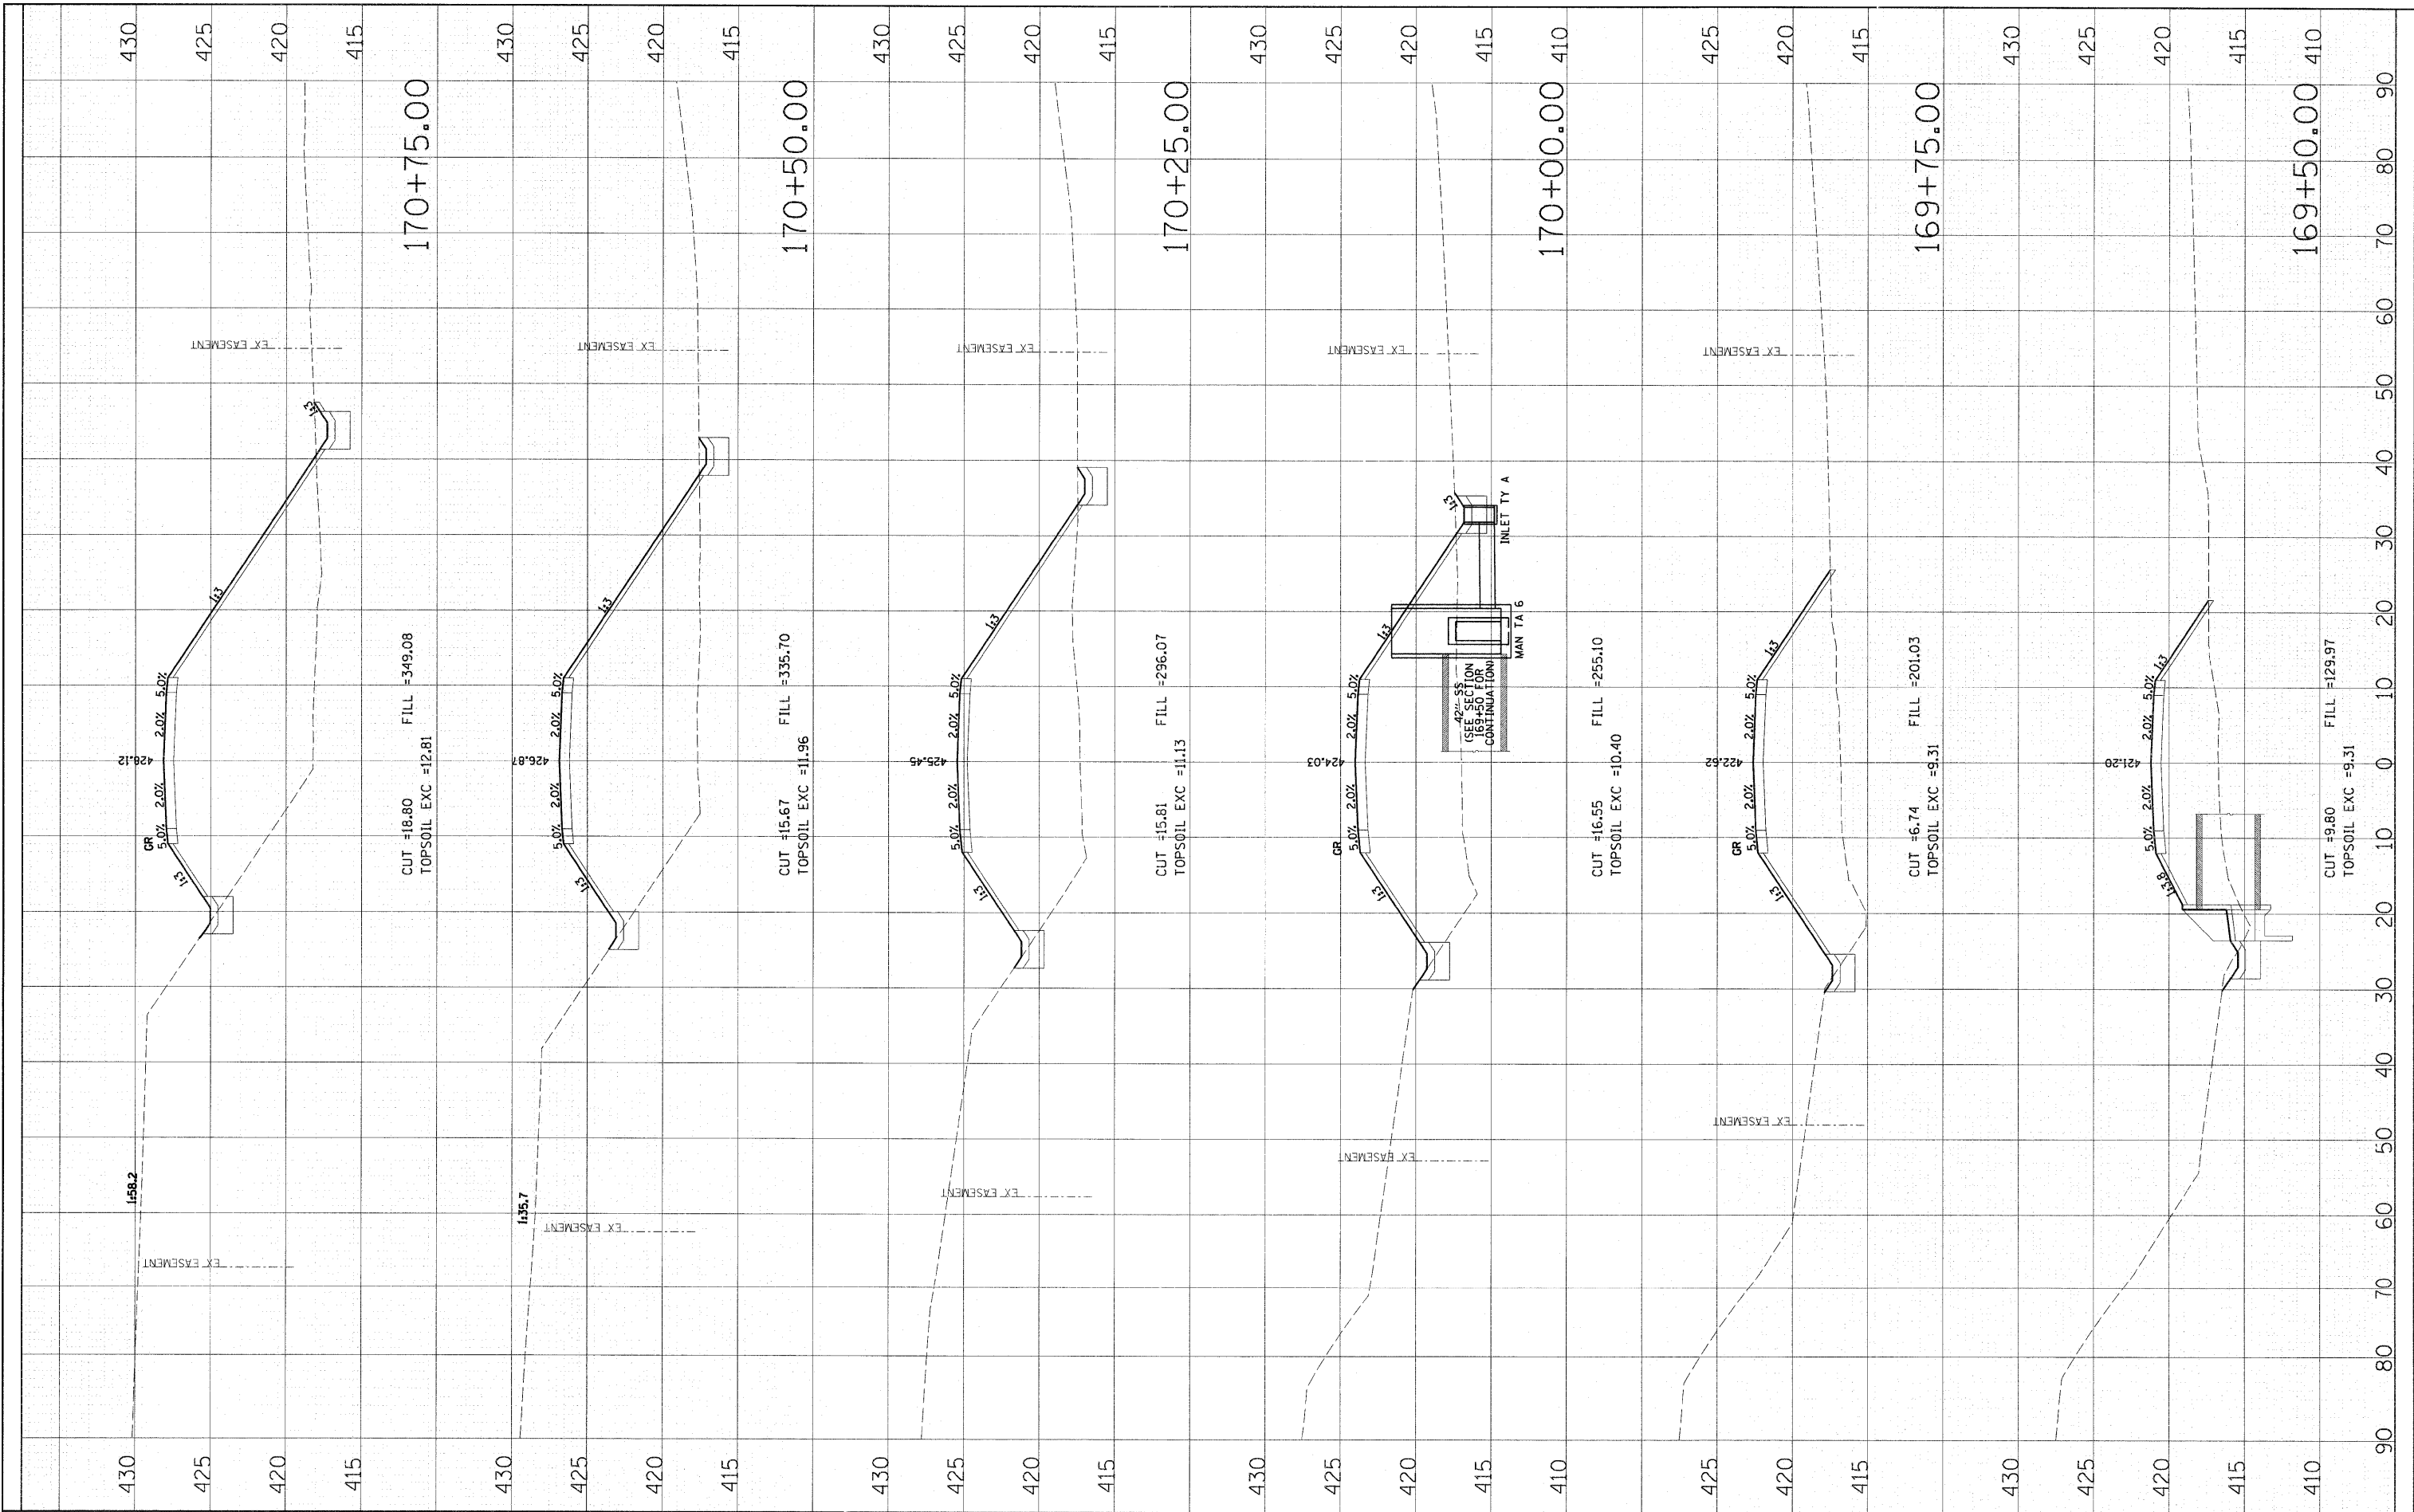

FILE NAME = D876091-sht-xs-cho.dgn

USER NAME = bhenrich
 DESIGNED SJM
 DRAWN BAH
 CHECKED -
 DATE -
 PLOT SCALE = #SCALE#
 PLOT DATE = 6/26/2011

REVISIONS:
 REVISED - REVISED ENTIRE SHEET
 REVISED - 6/7/11 ADDENDUM
 REVISED -
 REVISED -

STATE OF ILLINOIS
 DEPARTMENT OF TRANSPORTATION

CROSS SECTIONS
 CHOUTEAU PLACE ROAD

SCALE: SHEET NO. OF SHEETS 169+50.00 170+75.00

F.A.I. RTE. 270	SECTION 60-18-1	COUNTY MADISON	TOTAL SHEETS 712	SHEET NO. 630
CONTRACT NO. 76A91			ILLINOIS FED. AID PROJECT	