


FINN	SURVEYED	BY	DATE
SURVEY	PLOTTED		
NOTE BOOK	TEMPLATE		
NO.	AREAS CHECKED		

ORIGINAL	SURVEYED	BY	DATE
SURVEY	PLOTTED		
NOTE BOOK	TEMPLATE		
NO.	AREAS CHECKED		

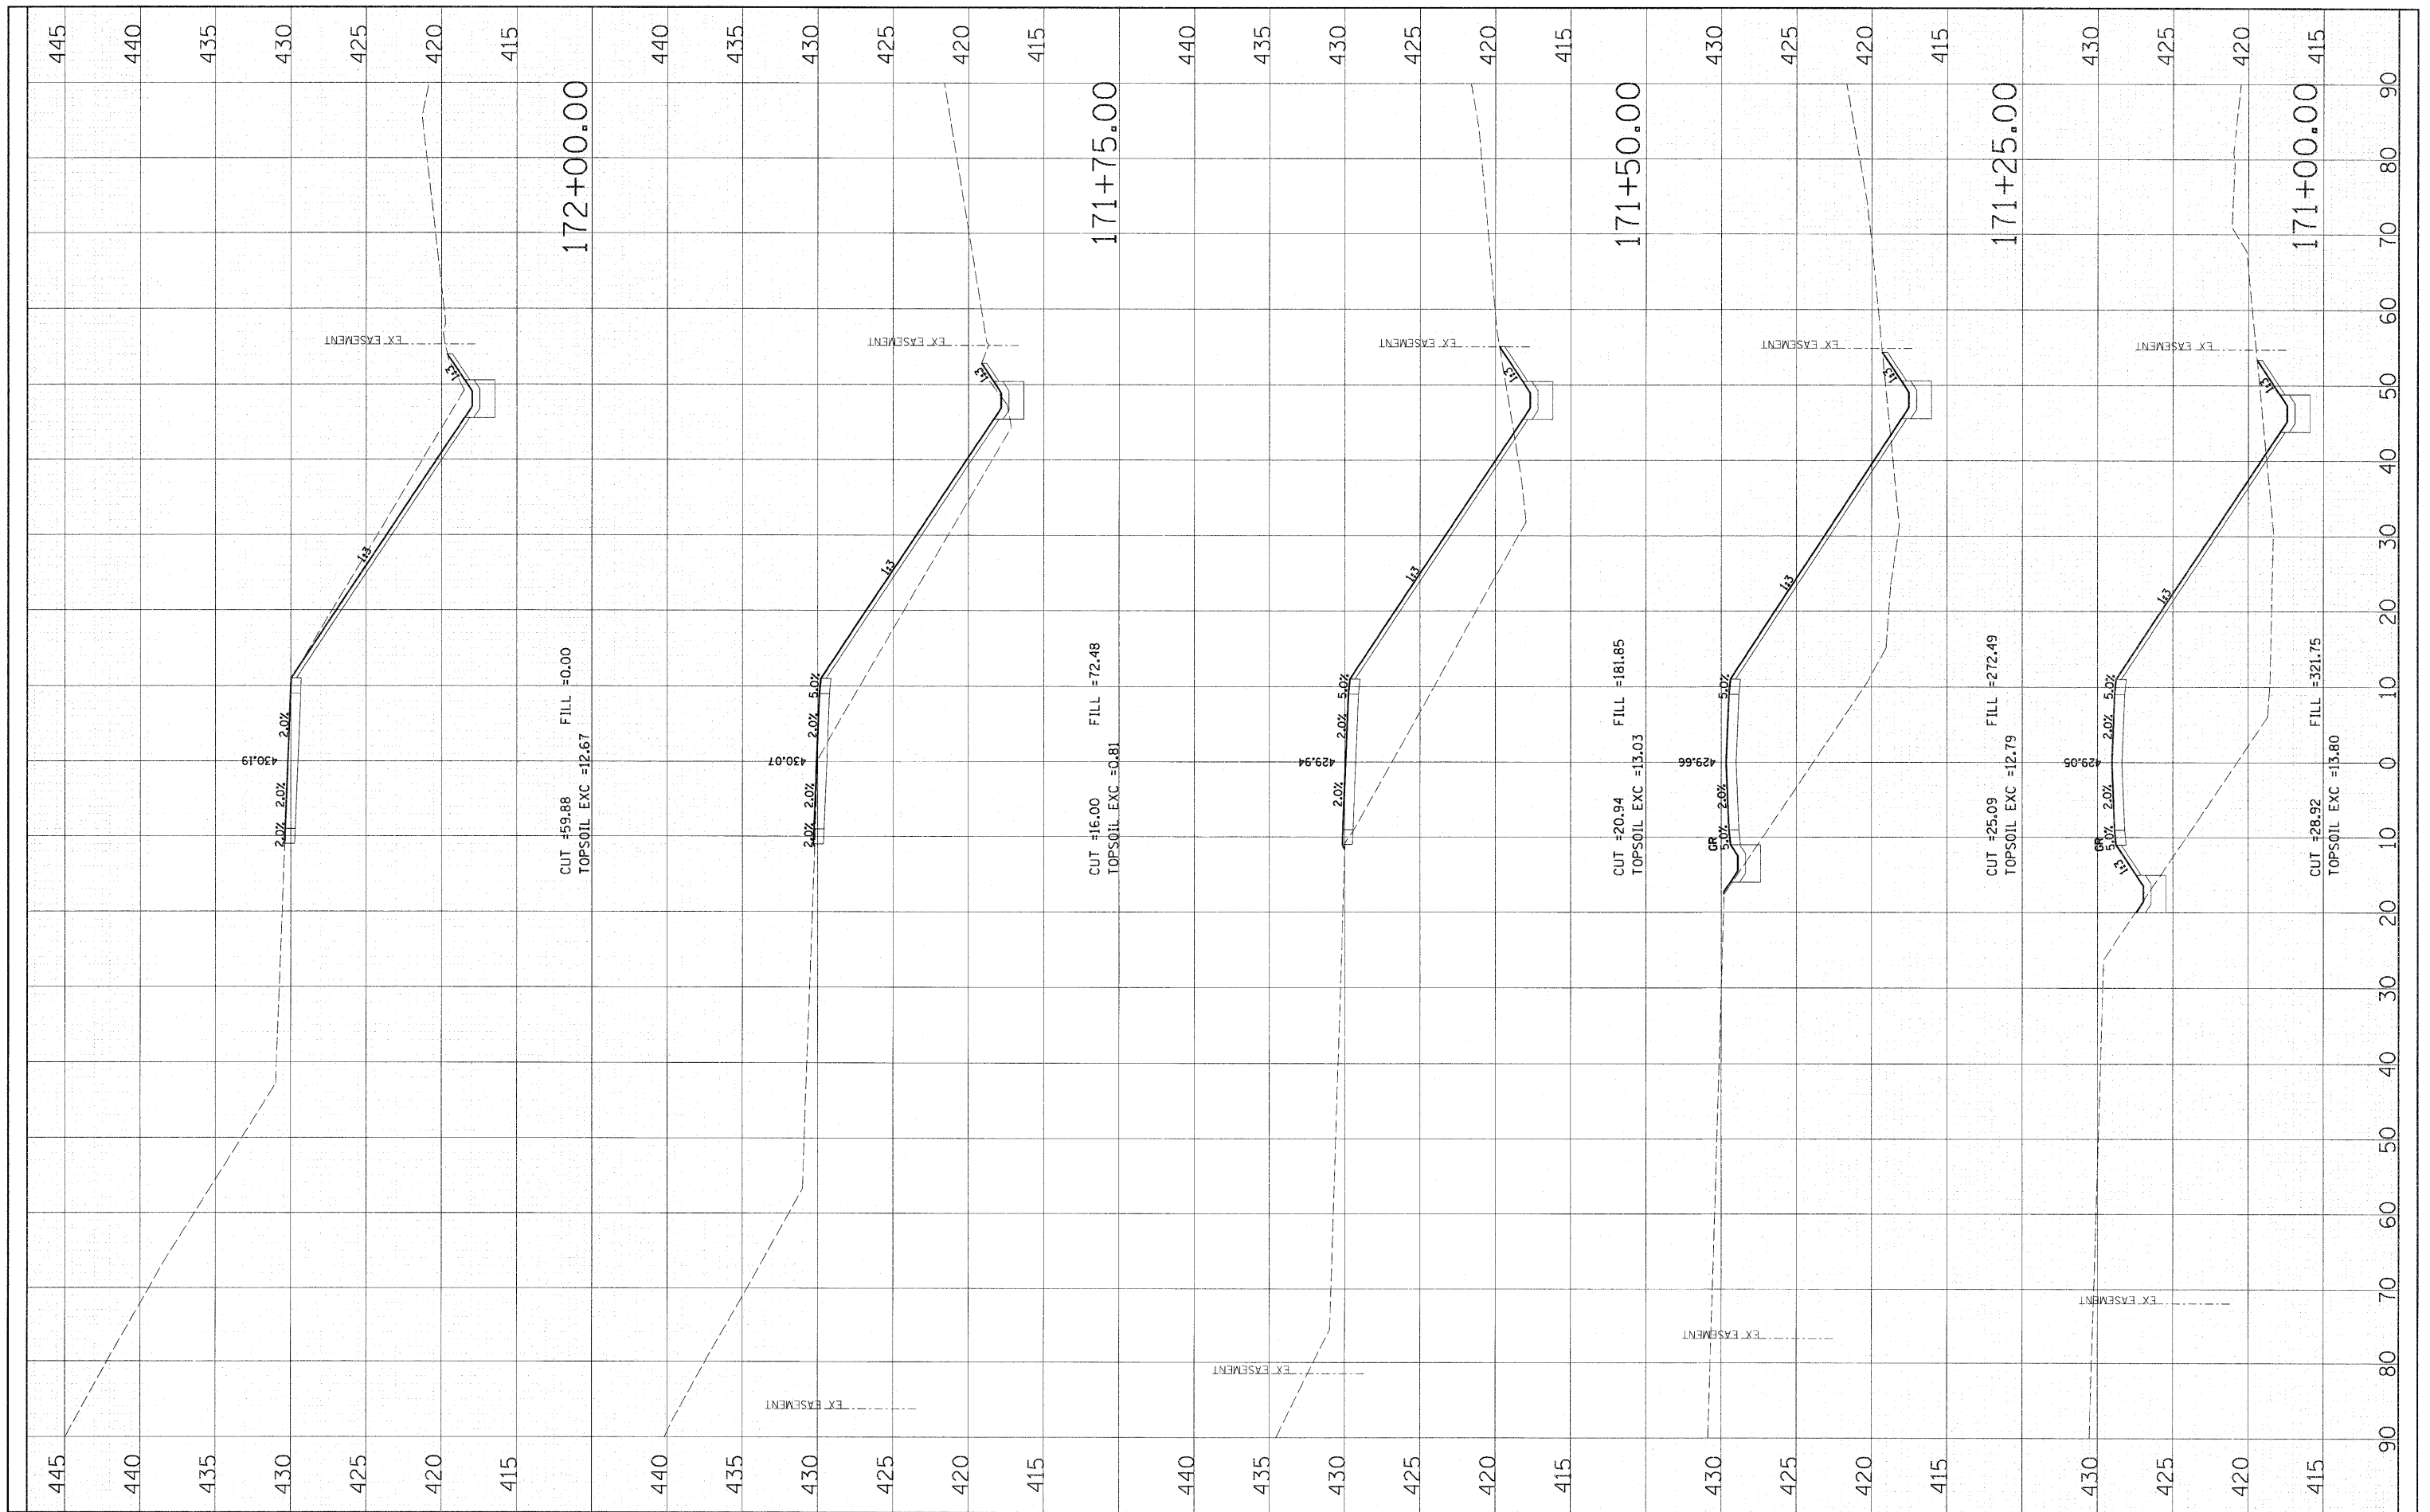

FILE NAME = D876D91-sht-xs*cho.dgn

USER NAME = bhenrich
 DESIGNED SJM
 DRAWN BAH
 CHECKED -
 DATE -

REVISD - REVISED ENTIRE SHEET
 REVISD - 6/7/11 ADDENDUM
 REVISD -
 REVISD -

REVISD -
 REVISD -
 REVISD -

**STATE OF ILLINOIS
 DEPARTMENT OF TRANSPORTATION**

**CROSS SECTIONS
 CHOUTEAU PLACE ROAD**

SCALE: SHEET NO. OF SHEETS 171+00.00 172+00.00

F.A.I. RTE. 270	SECTION 60-1B-1	COUNTY MADISON	TOTAL SHEETS 712	SHEET NO. 631
CONTRACT NO. 76A91			ILLINOIS FED. AID PROJECT	