


FINAL SURVEY	SURVEYED	BY	DATE
NO.	PLOTTED		
	TEMPLATE		
	NOTE BOOK		
	AREAS CHECKED		

ORIGINAL SURVEY	SURVEYED	BY	DATE
NO.	PLOTTED		
	TEMPLATE		
	NOTE BOOK		
	AREAS CHECKED		

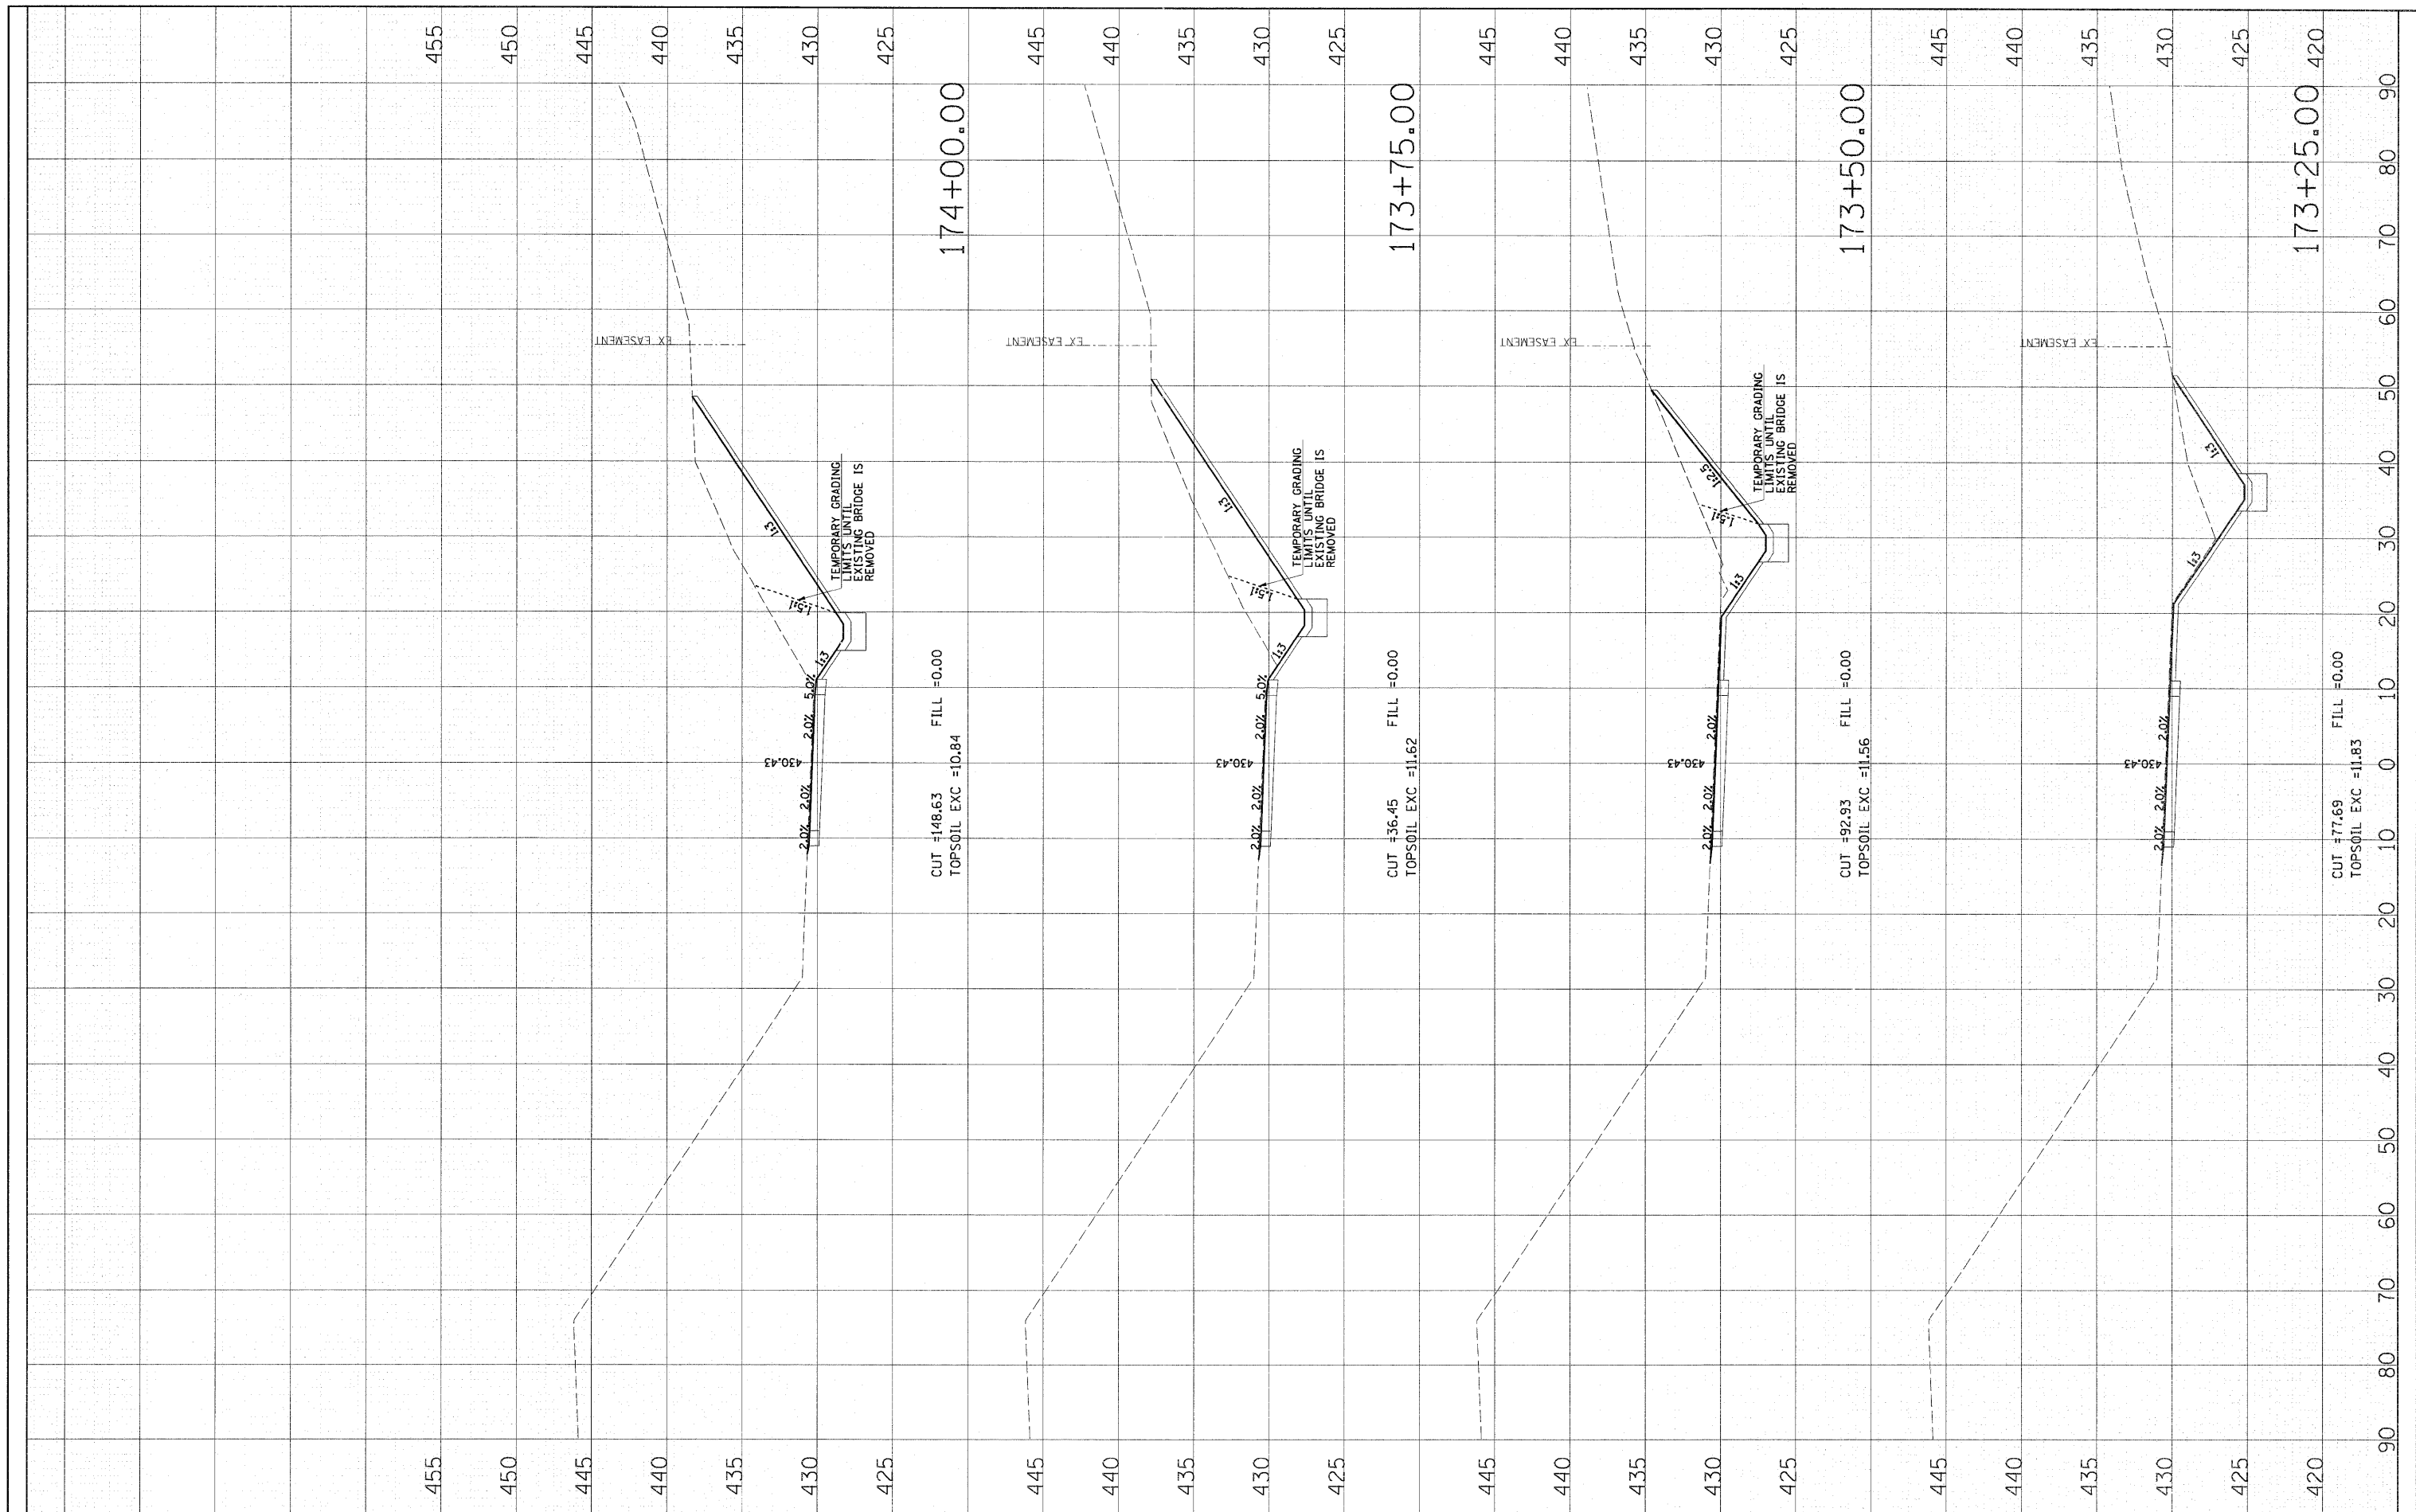

FILE NAME = 0876091-sht-xs-cho.dgn

USER NAME = bhenrich
 DESIGNED SJM
 DRAWN BAH
 CHECKED -
 DATE - 6/26/2011

REVISIONS:
 - NEW SHEET
 - 6/7/11 ADDENDUM
 -
 -

STATE OF ILLINOIS
 DEPARTMENT OF TRANSPORTATION

CROSS SECTIONS
 CHOUTEAU PLACE ROAD
 SCALE: SHEET NO. OF SHEETS 173+25.00 174+00.00

F.A.J. RTE. 270	SECTION 60-1B-1	COUNTY MADISON	TOTAL SHEETS 712	SHEET NO. 632A
CONTRACT NO. 76A91			ILLINOIS FED. AID PROJECT	