


FINAL SURVEY	SURVEYED	BY	DATE
NO. _____	PLOTTED		
	TEMPLATE		
	AREAS CHECKED		

ORIGINAL SURVEY	SURVEYED	BY	DATE
NO. _____	PLOTTED		
	TEMPLATE		
	AREAS CHECKED		

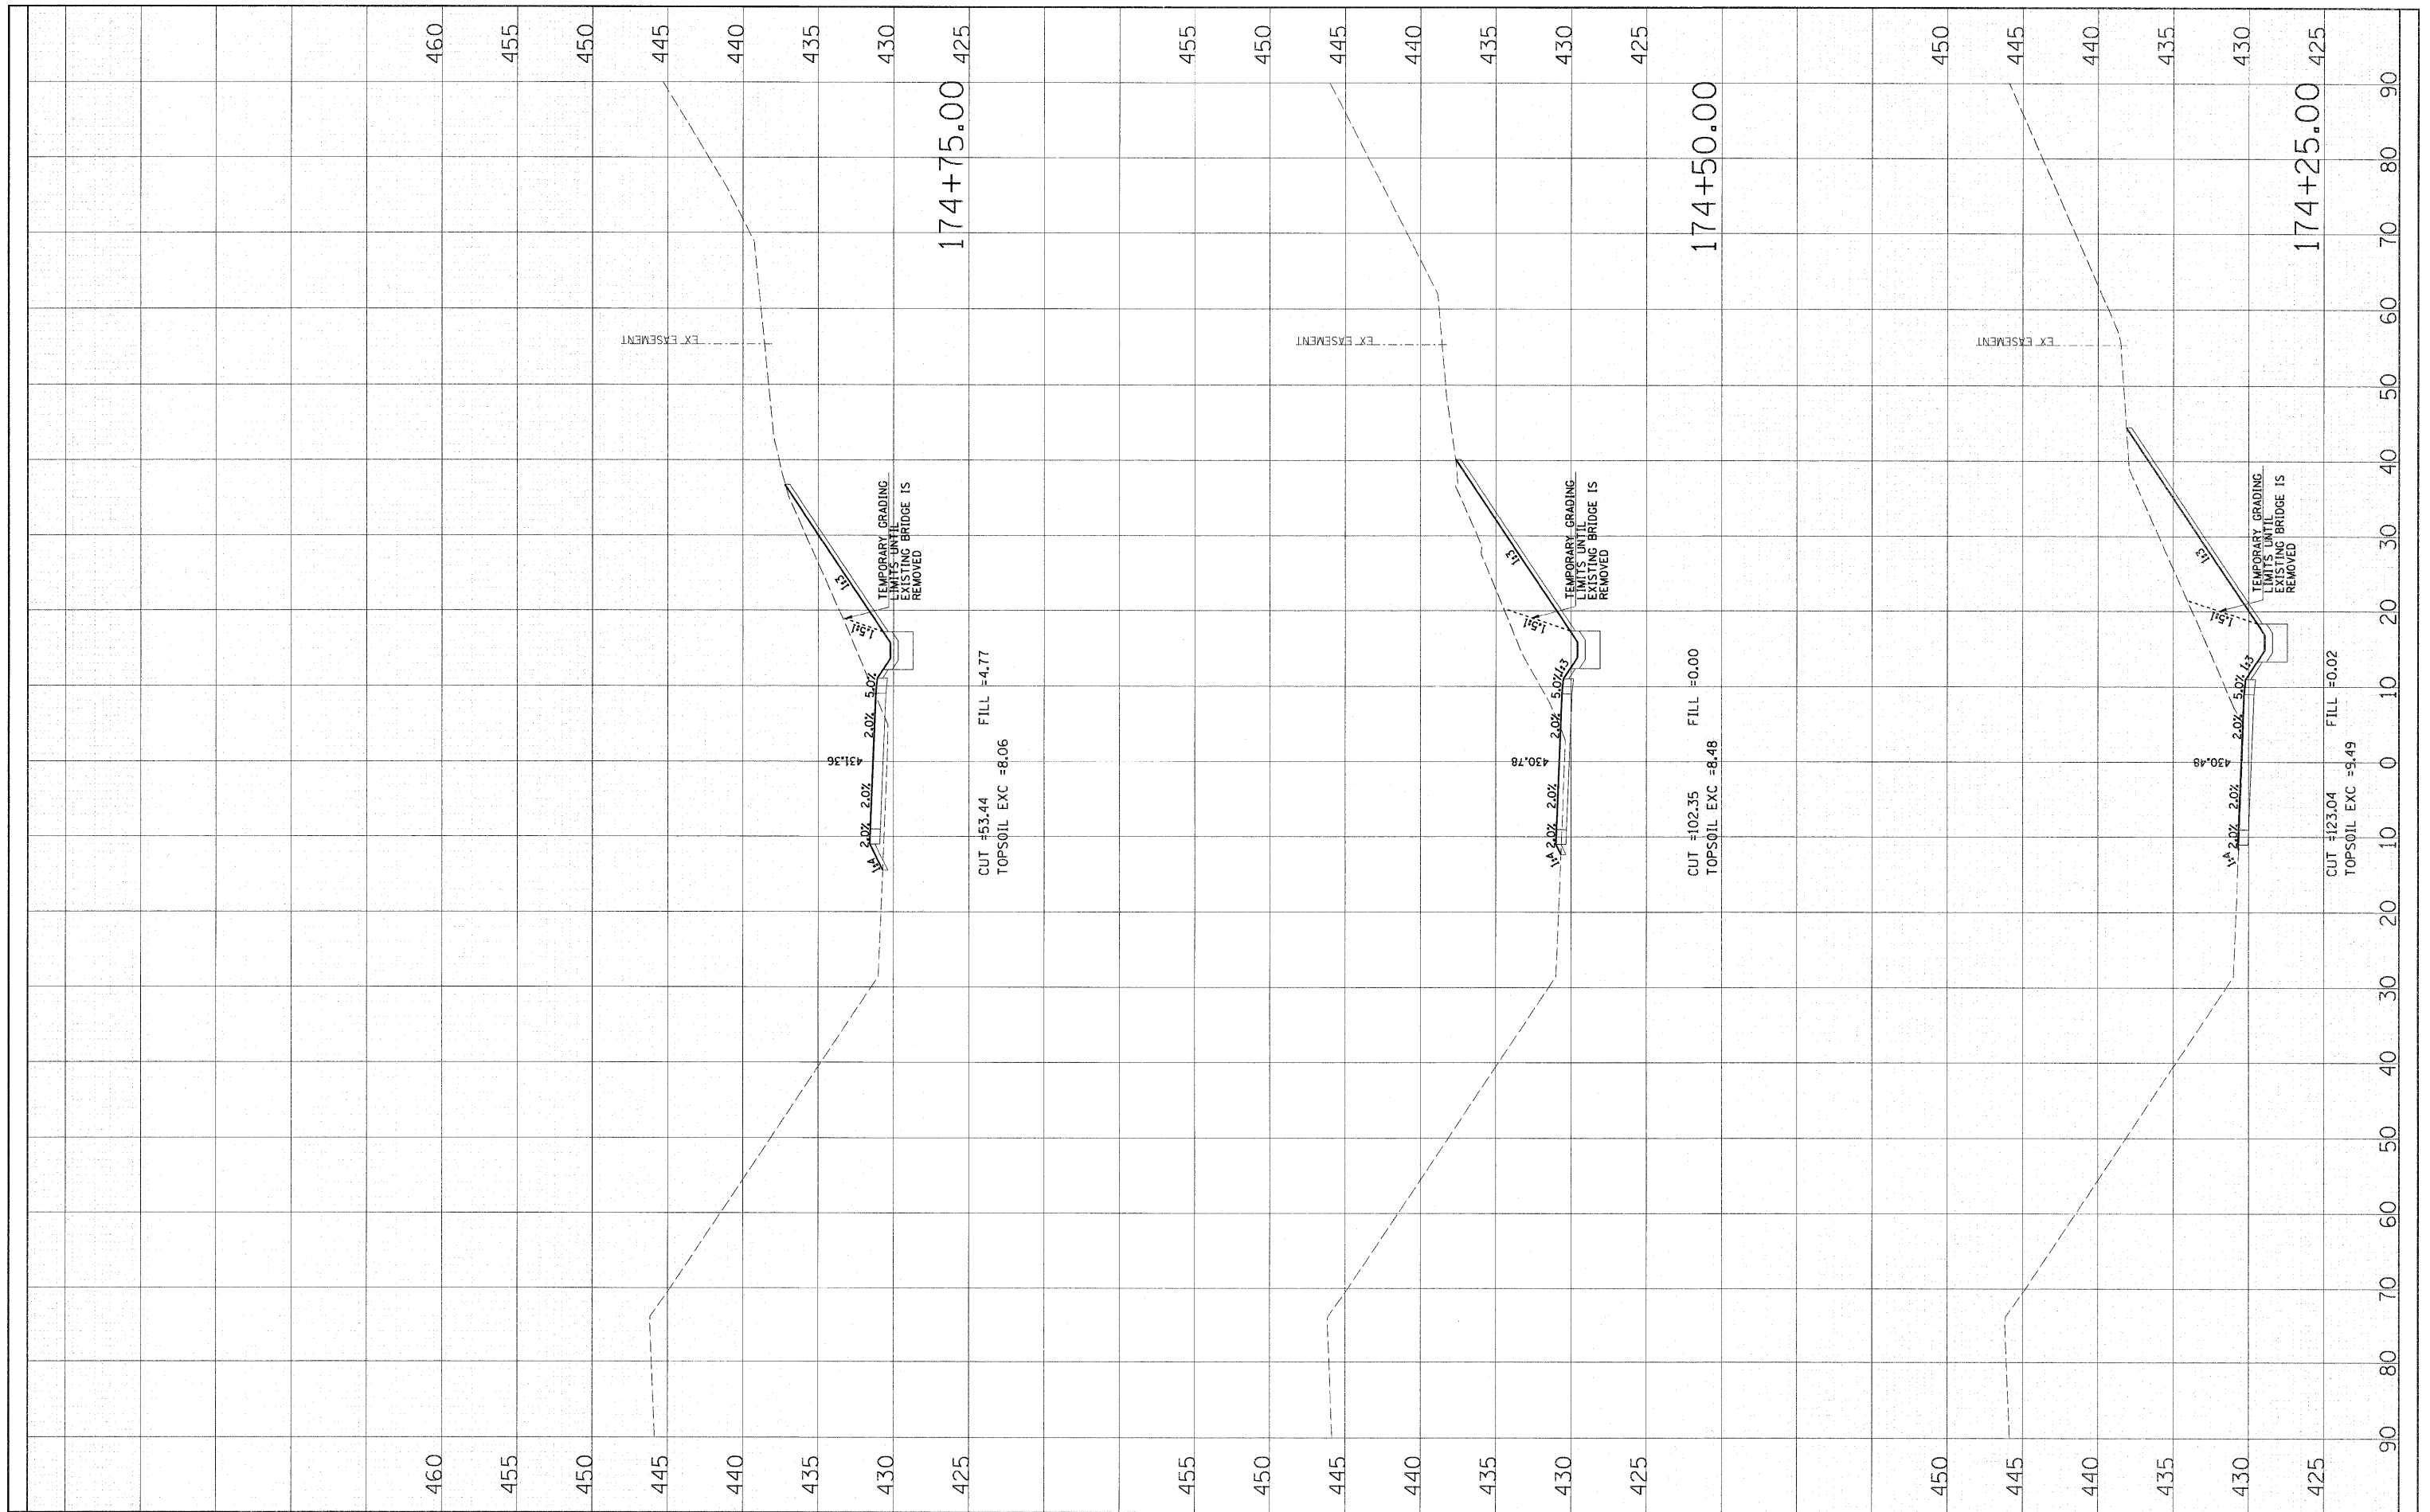

FILE NAME = 0876091-sht-xs-cho.dgn

USER NAME = bherrich
 DESIGNED *SJM*
 DRAWN *BAH*
 CHECKED -
 DATE -

REVISIONS:
 REVISION 1 - NEW SHEET
 REVISION 2 - 6/7/11 ADDENDUM

REVISION 3 -
 REVISION 4 -

**STATE OF ILLINOIS
 DEPARTMENT OF TRANSPORTATION**

**CROSS SECTIONS
 CHOUTEAU PLACE ROAD**

SCALE: SHEET NO. OF SHEETS 174+25.00 174+75.00

F.A.I. RTE. 270	SECTION 60-1B-1	COUNTY MADISON	TOTAL SHEETS 712	SHEET NO. 632B
CONTRACT NO. 76A91				
ILLINOIS FED. AID PROJECT				