


FINAL SURVEY	SURVEYED	BY	DATE
NOTE BOOK	PLOTTED		
NO.	TEMPLATE		
	AREAS CHECKED		

ORIGINAL SURVEY	SURVEYED	BY	DATE
NOTE BOOK	PLOTTED		
NO.	TEMPLATE		
	AREAS CHECKED		

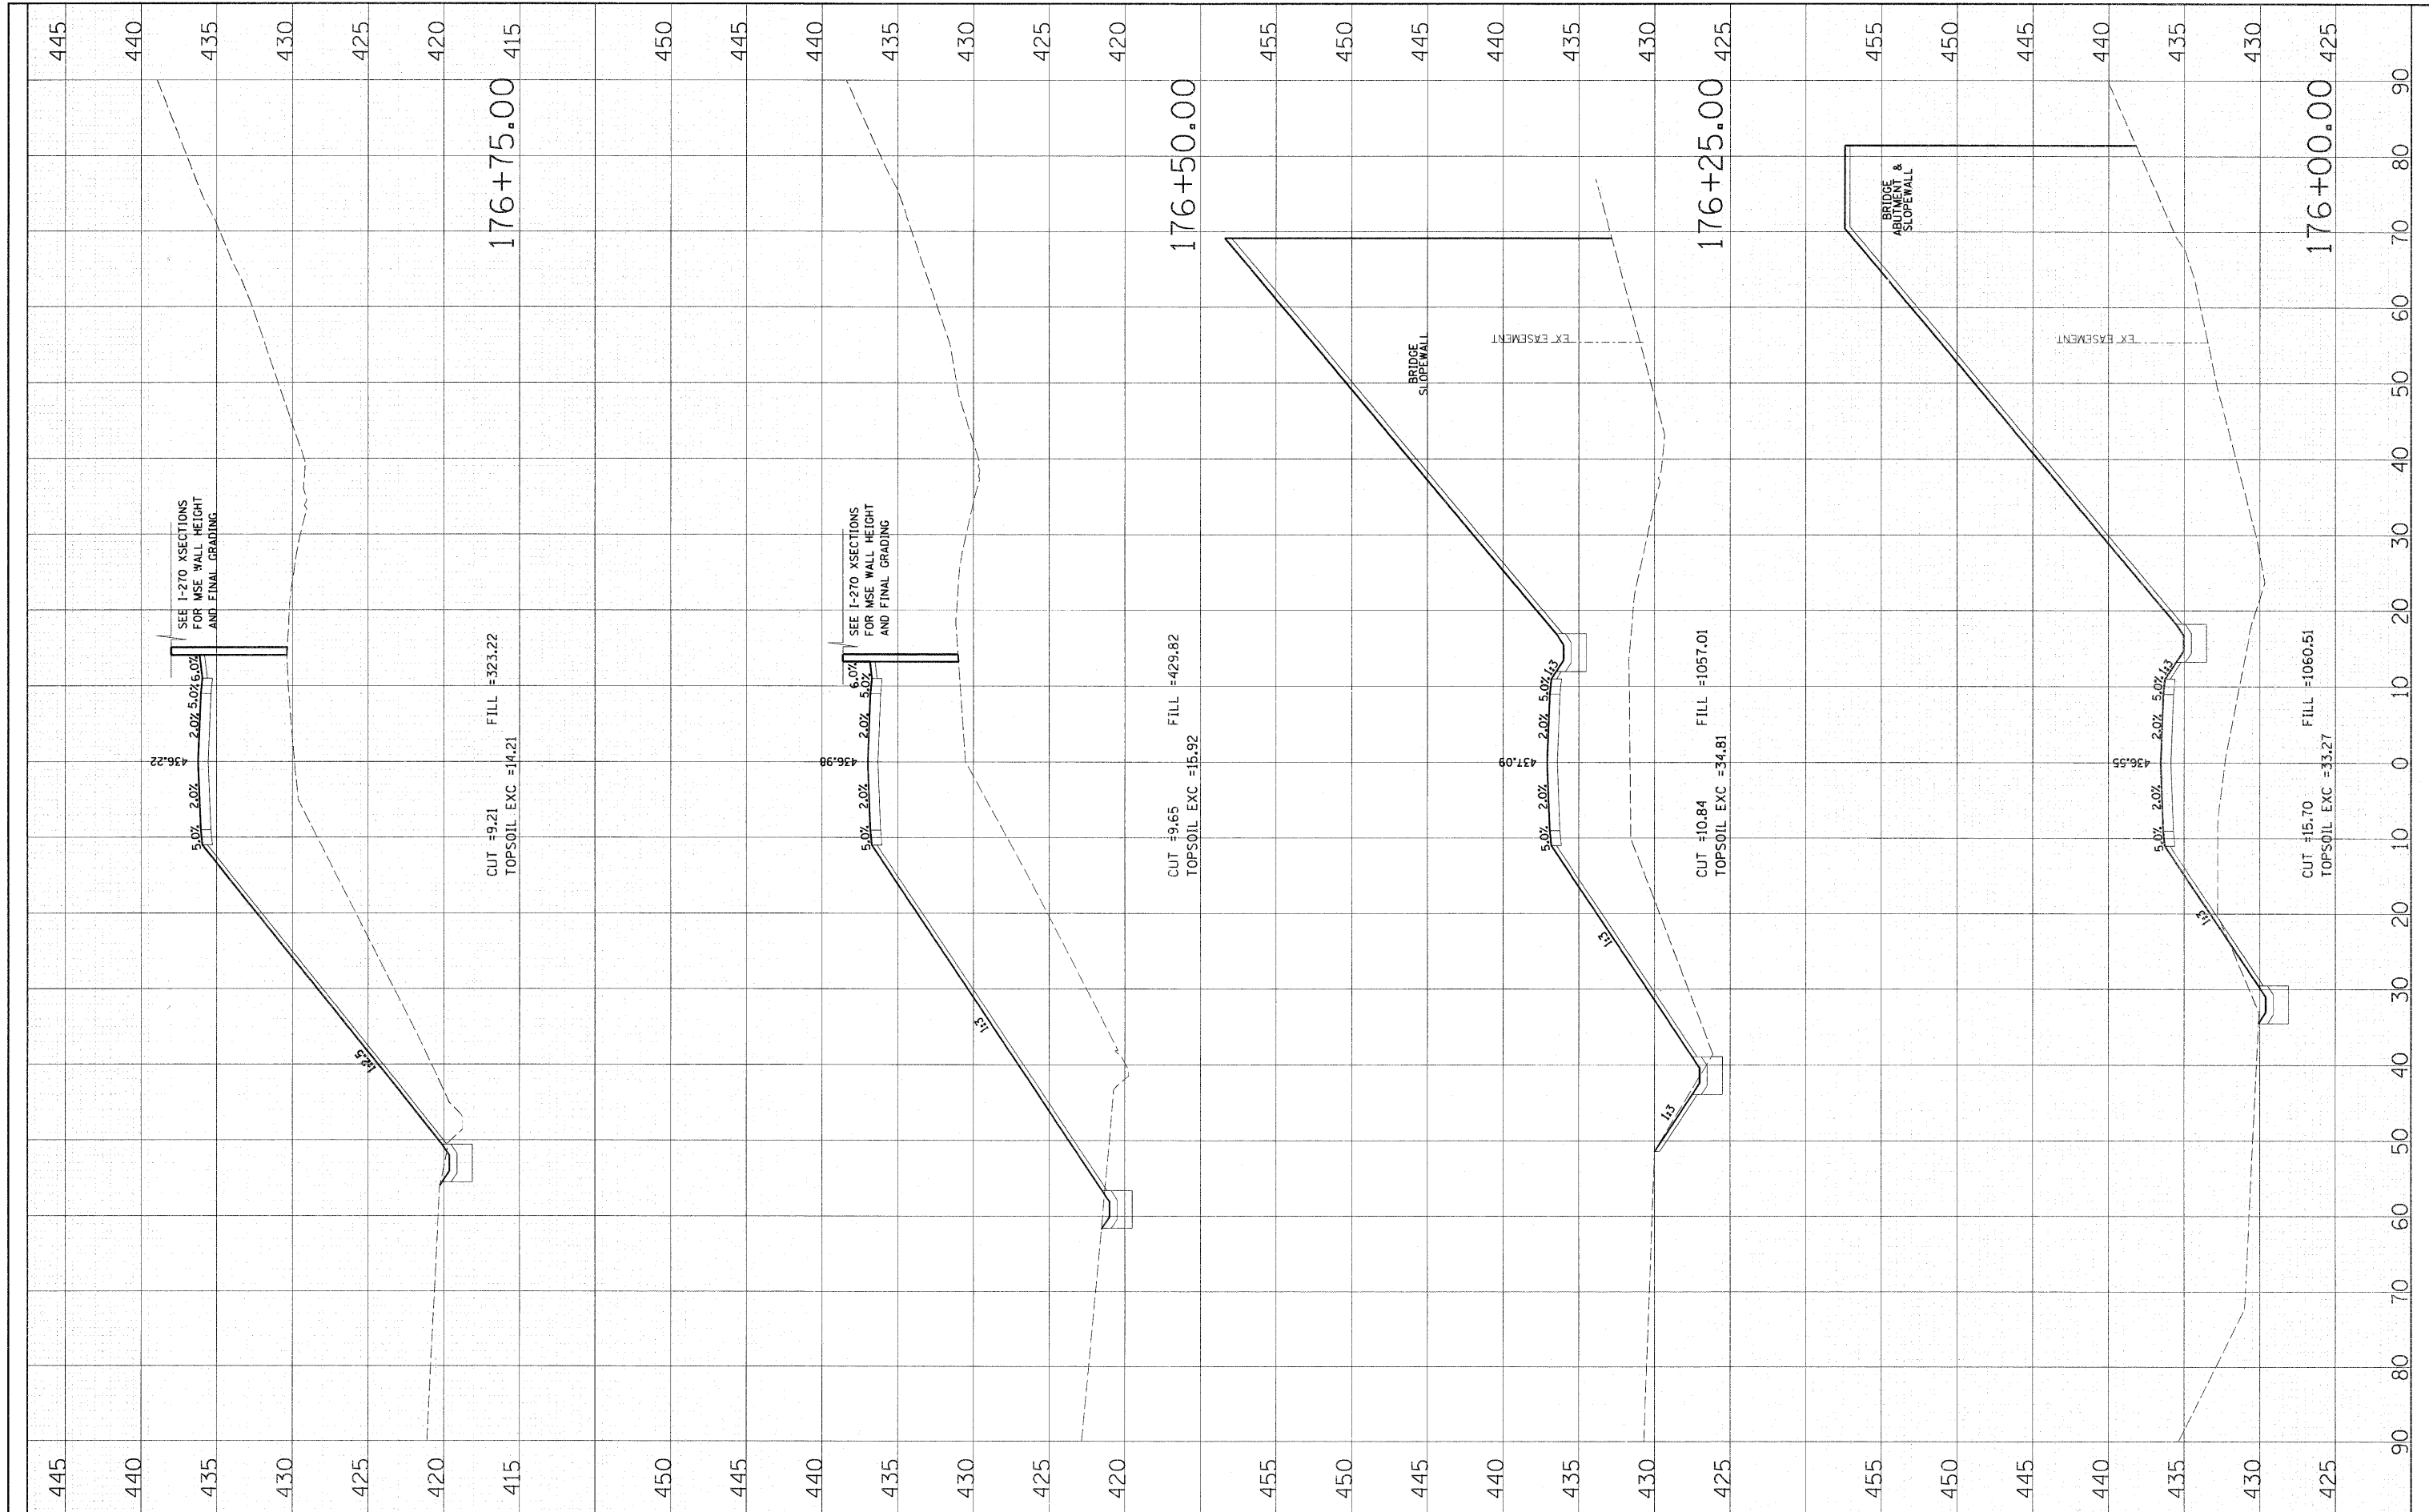

FILE NAME = DB76D91-sht-xs-cho.dgn

USER NAME = bhenrich  
 DESIGNED *SJM*  
 DRAWN *BAH*  
 CHECKED -  
 DATE -

REVISIONS:  
 - NEW SHEET  
 - 6/7/11 ADDENDUM  
 -  
 -

**STATE OF ILLINOIS  
 DEPARTMENT OF TRANSPORTATION**

**CROSS SECTIONS  
 CHOUTEAU PLACE ROAD**  
 SCALE: SHEET NO. OF SHEETS 176+00.00 176+75.00

F.A.J. RTE. 270	SECTION 60-1B-1	COUNTY MADISON	TOTAL SHEETS 712	SHEET NO. 632D
CONTRACT NO. 76A91				ILLINOIS FED. AID PROJECT