


BY	DATE
SURVEYED	
PLOTTED	
TEMPLATE	
NOTE BOOK	
AREAS CHECKED	
NO.	

BY	DATE
SURVEYED	
PLOTTED	
TEMPLATE	
NOTE BOOK	
AREAS CHECKED	
NO.	

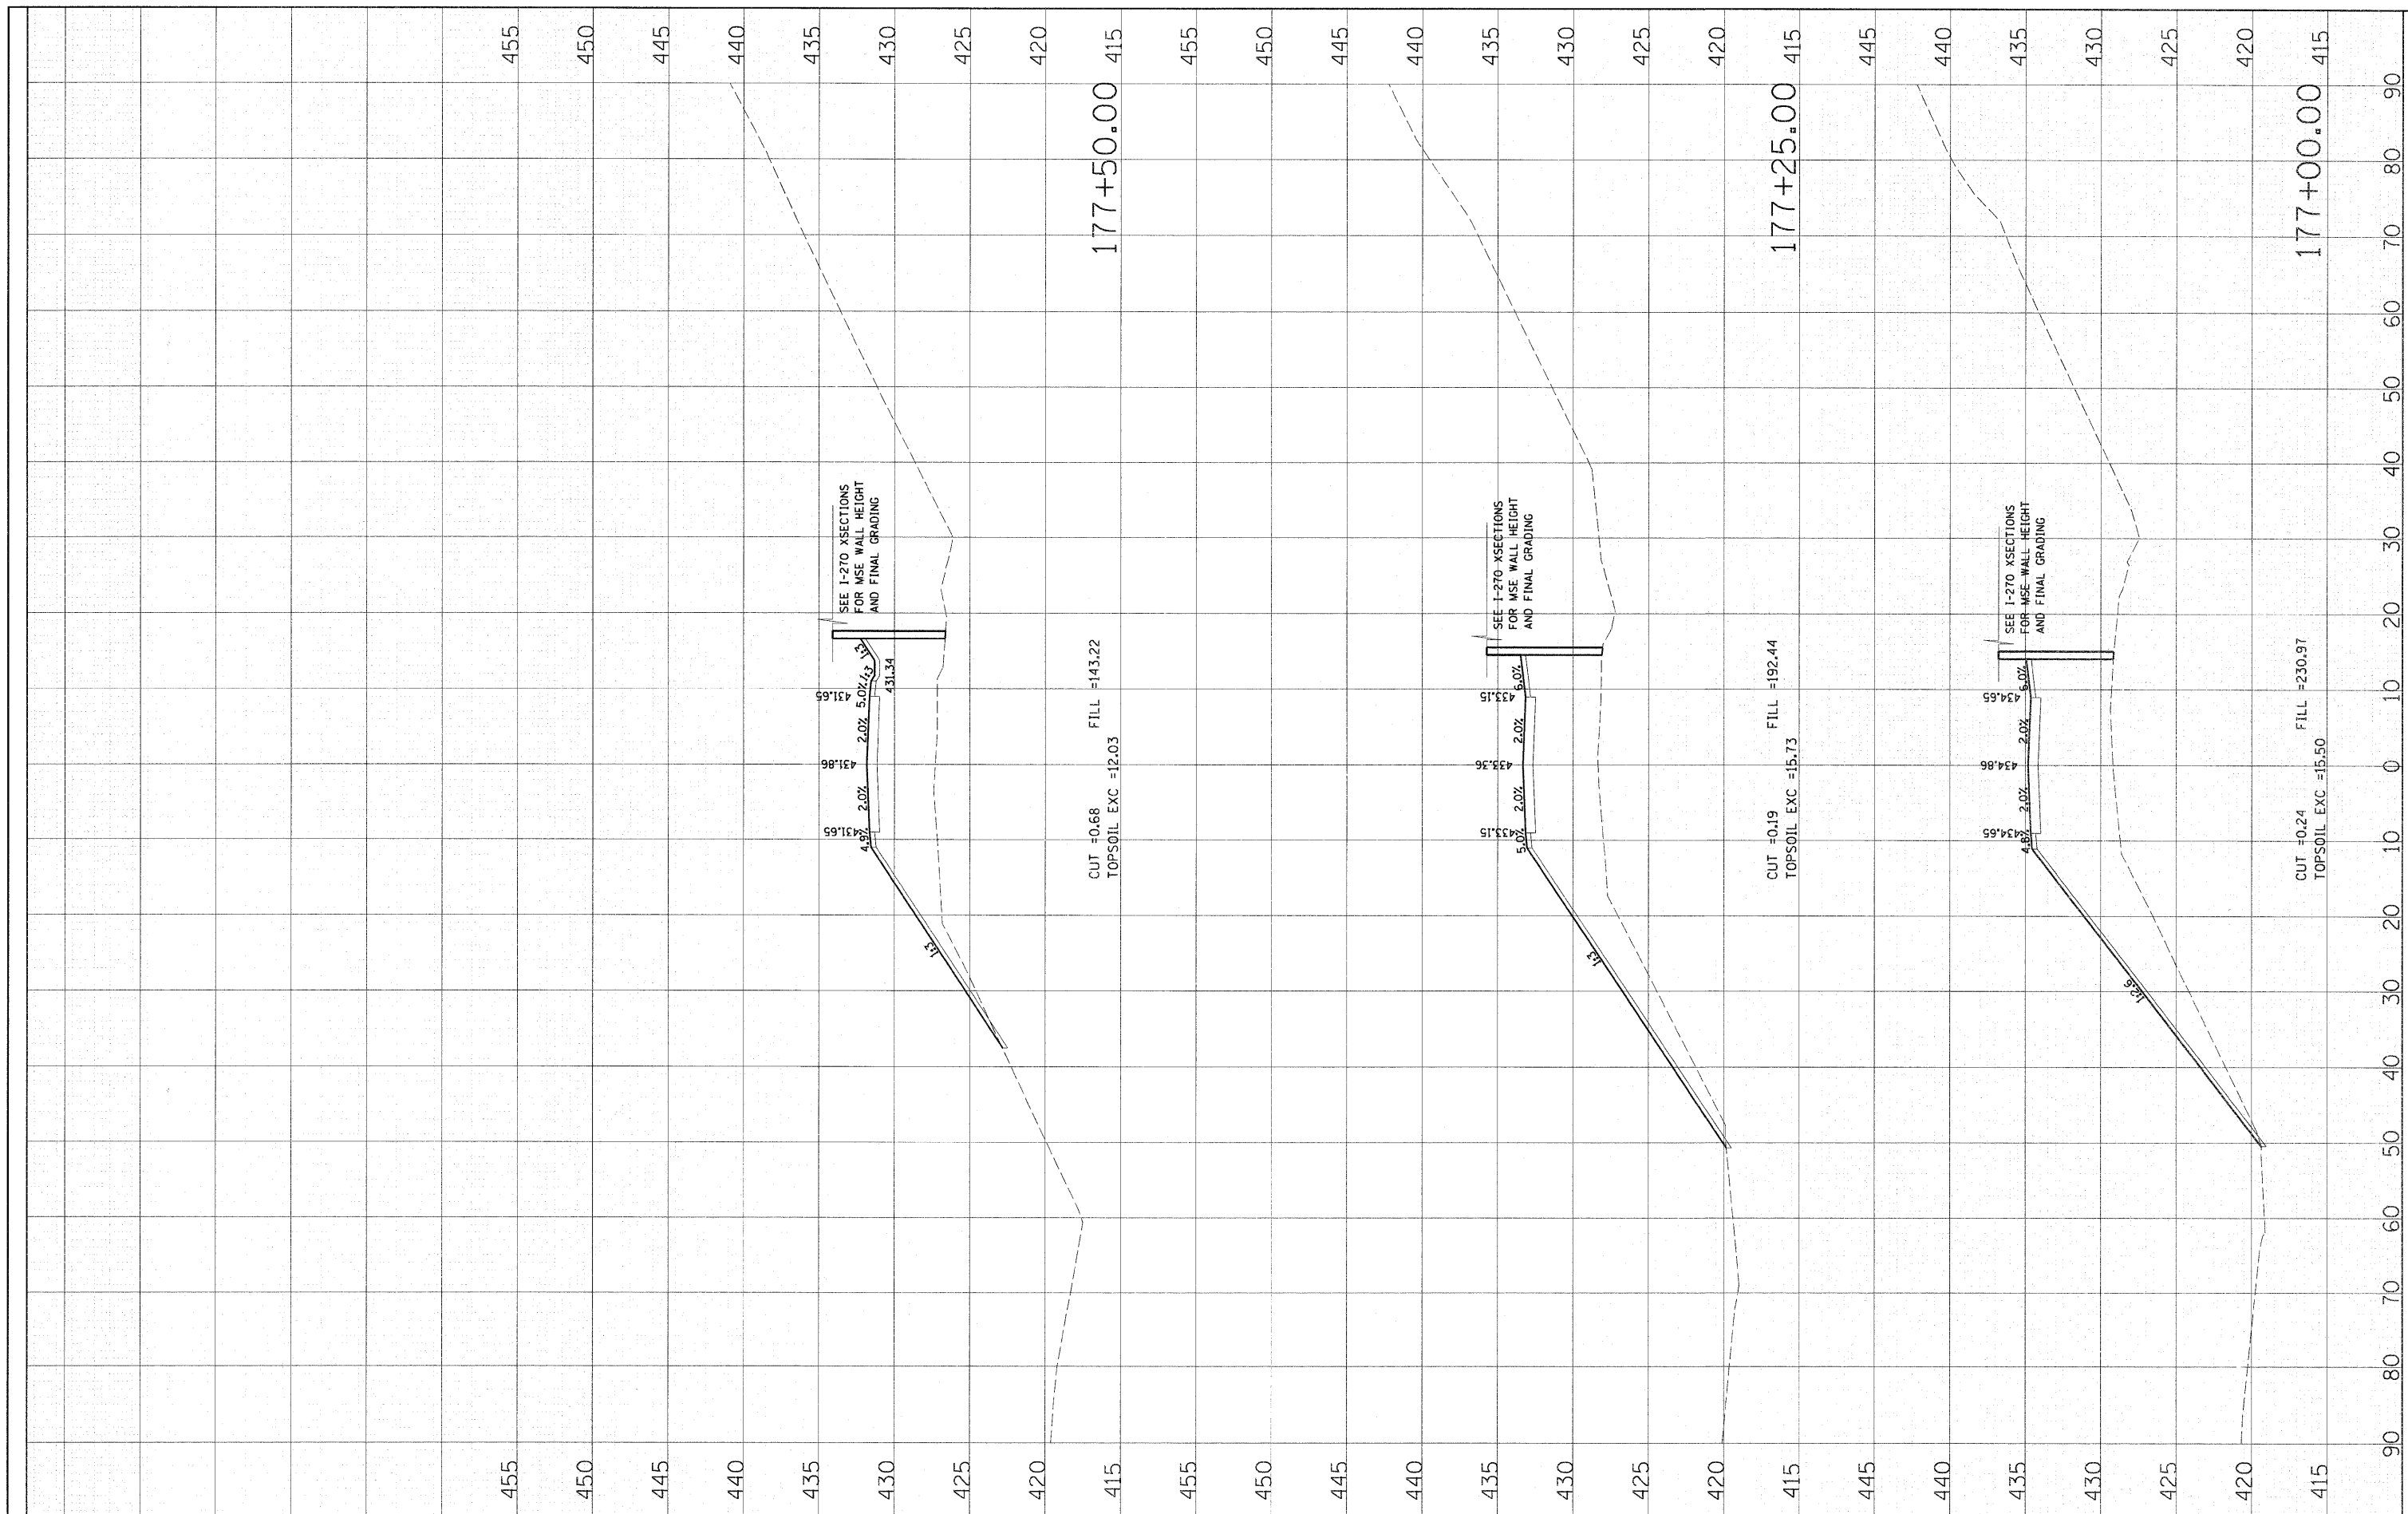

FILE NAME = D876091-shs-x8-cho.dgn

USER NAME = bhenrich
 DESIGNED SJM
 DRAWN BAH
 CHECKED -
 DATE -
 PLOT SCALE = 1/8"=1'-0"
 PLOT DATE = 5/26/2011

REVISIONS:
 - NEW SHEET
 - 6/7/11 ADDENDUM
 -
 -

**STATE OF ILLINOIS
 DEPARTMENT OF TRANSPORTATION**

**CROSS SECTIONS
 CHOUTEAU PLACE ROAD**
 SCALE: SHEET NO. OF SHEETS 177+00.00 177+50.00

F.A.I. RTE. 270	SECTION 60-1B-1	COUNTY MADISON	TOTAL SHEETS 712	SHEET NO. 632E
CONTRACT NO. 76A91			ILLINOIS FED. AID PROJECT	