


NO.	
AREAS CHECKED	
TEMPLATE	
NOTE BOOK	
SURVEY	
FINAL SURVEY	
BY	
DATE	

NO.	
AREAS CHECKED	
TEMPLATE	
NOTE BOOK	
SURVEY	
ORIGINAL SURVEY	
BY	
DATE	

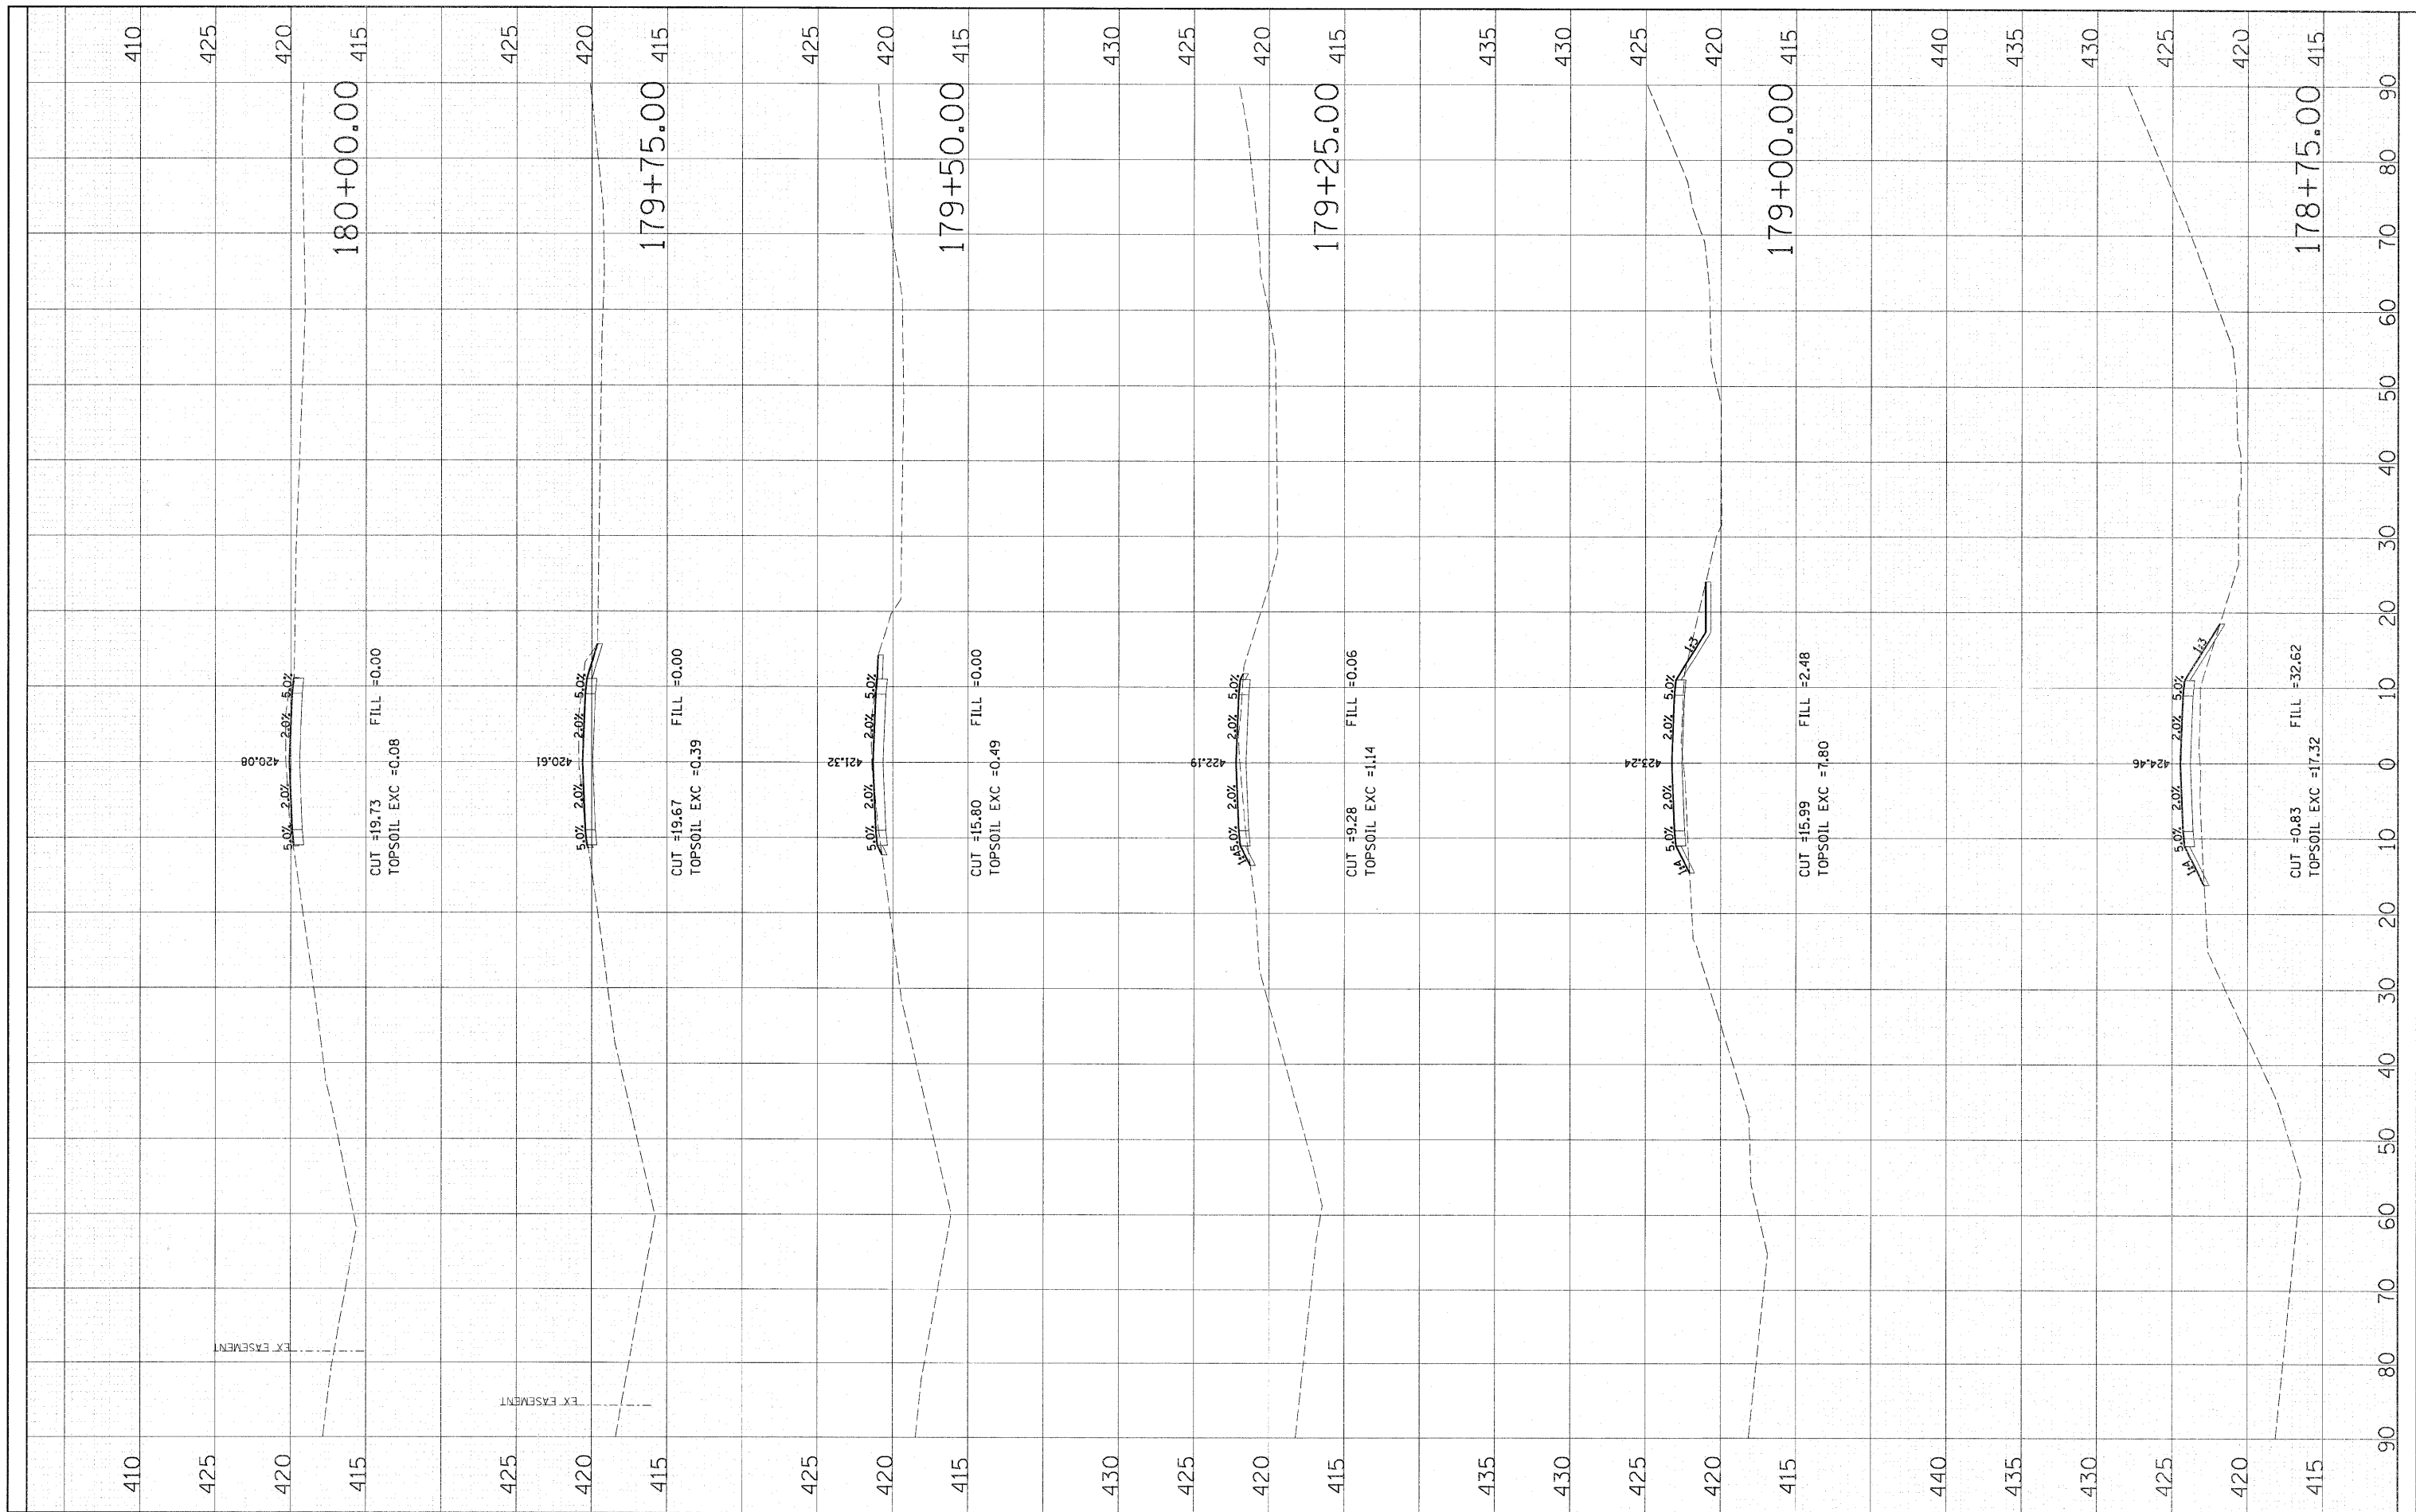

FILE NAME = 0876091-sht-xa-cho.dgn

USER NAME = bhanrich
 DESIGNED SJM
 DRAWN BAH
 CHECKED -
 DATE -

REVISIONS:
 REVISED - NEW SHEET
 REVISED - 6/7/11 ADDENDUM
 REVISED -
 REVISED -

**STATE OF ILLINOIS
 DEPARTMENT OF TRANSPORTATION**

**CROSS SECTIONS
 CHOUTEAU PLACE ROAD**
 SCALE: SHEET NO. OF SHEETS 178+75.00 180+25.00

F.A.I. RTE.	SECTION	COUNTY	TOTAL SHEETS	SHEET NO.
270	60-1B-1	MADISON	712	632G
CONTRACT NO. 76A91				
ILLINOIS FED. AID PROJECT				