


DATE	
BY	
SURVEYED	
PLOTTED	
NOTE BOOK	
AREAS CHECKED	

DATE	
BY	
SURVEYED	
PLOTTED	
NOTE BOOK	
AREAS CHECKED	

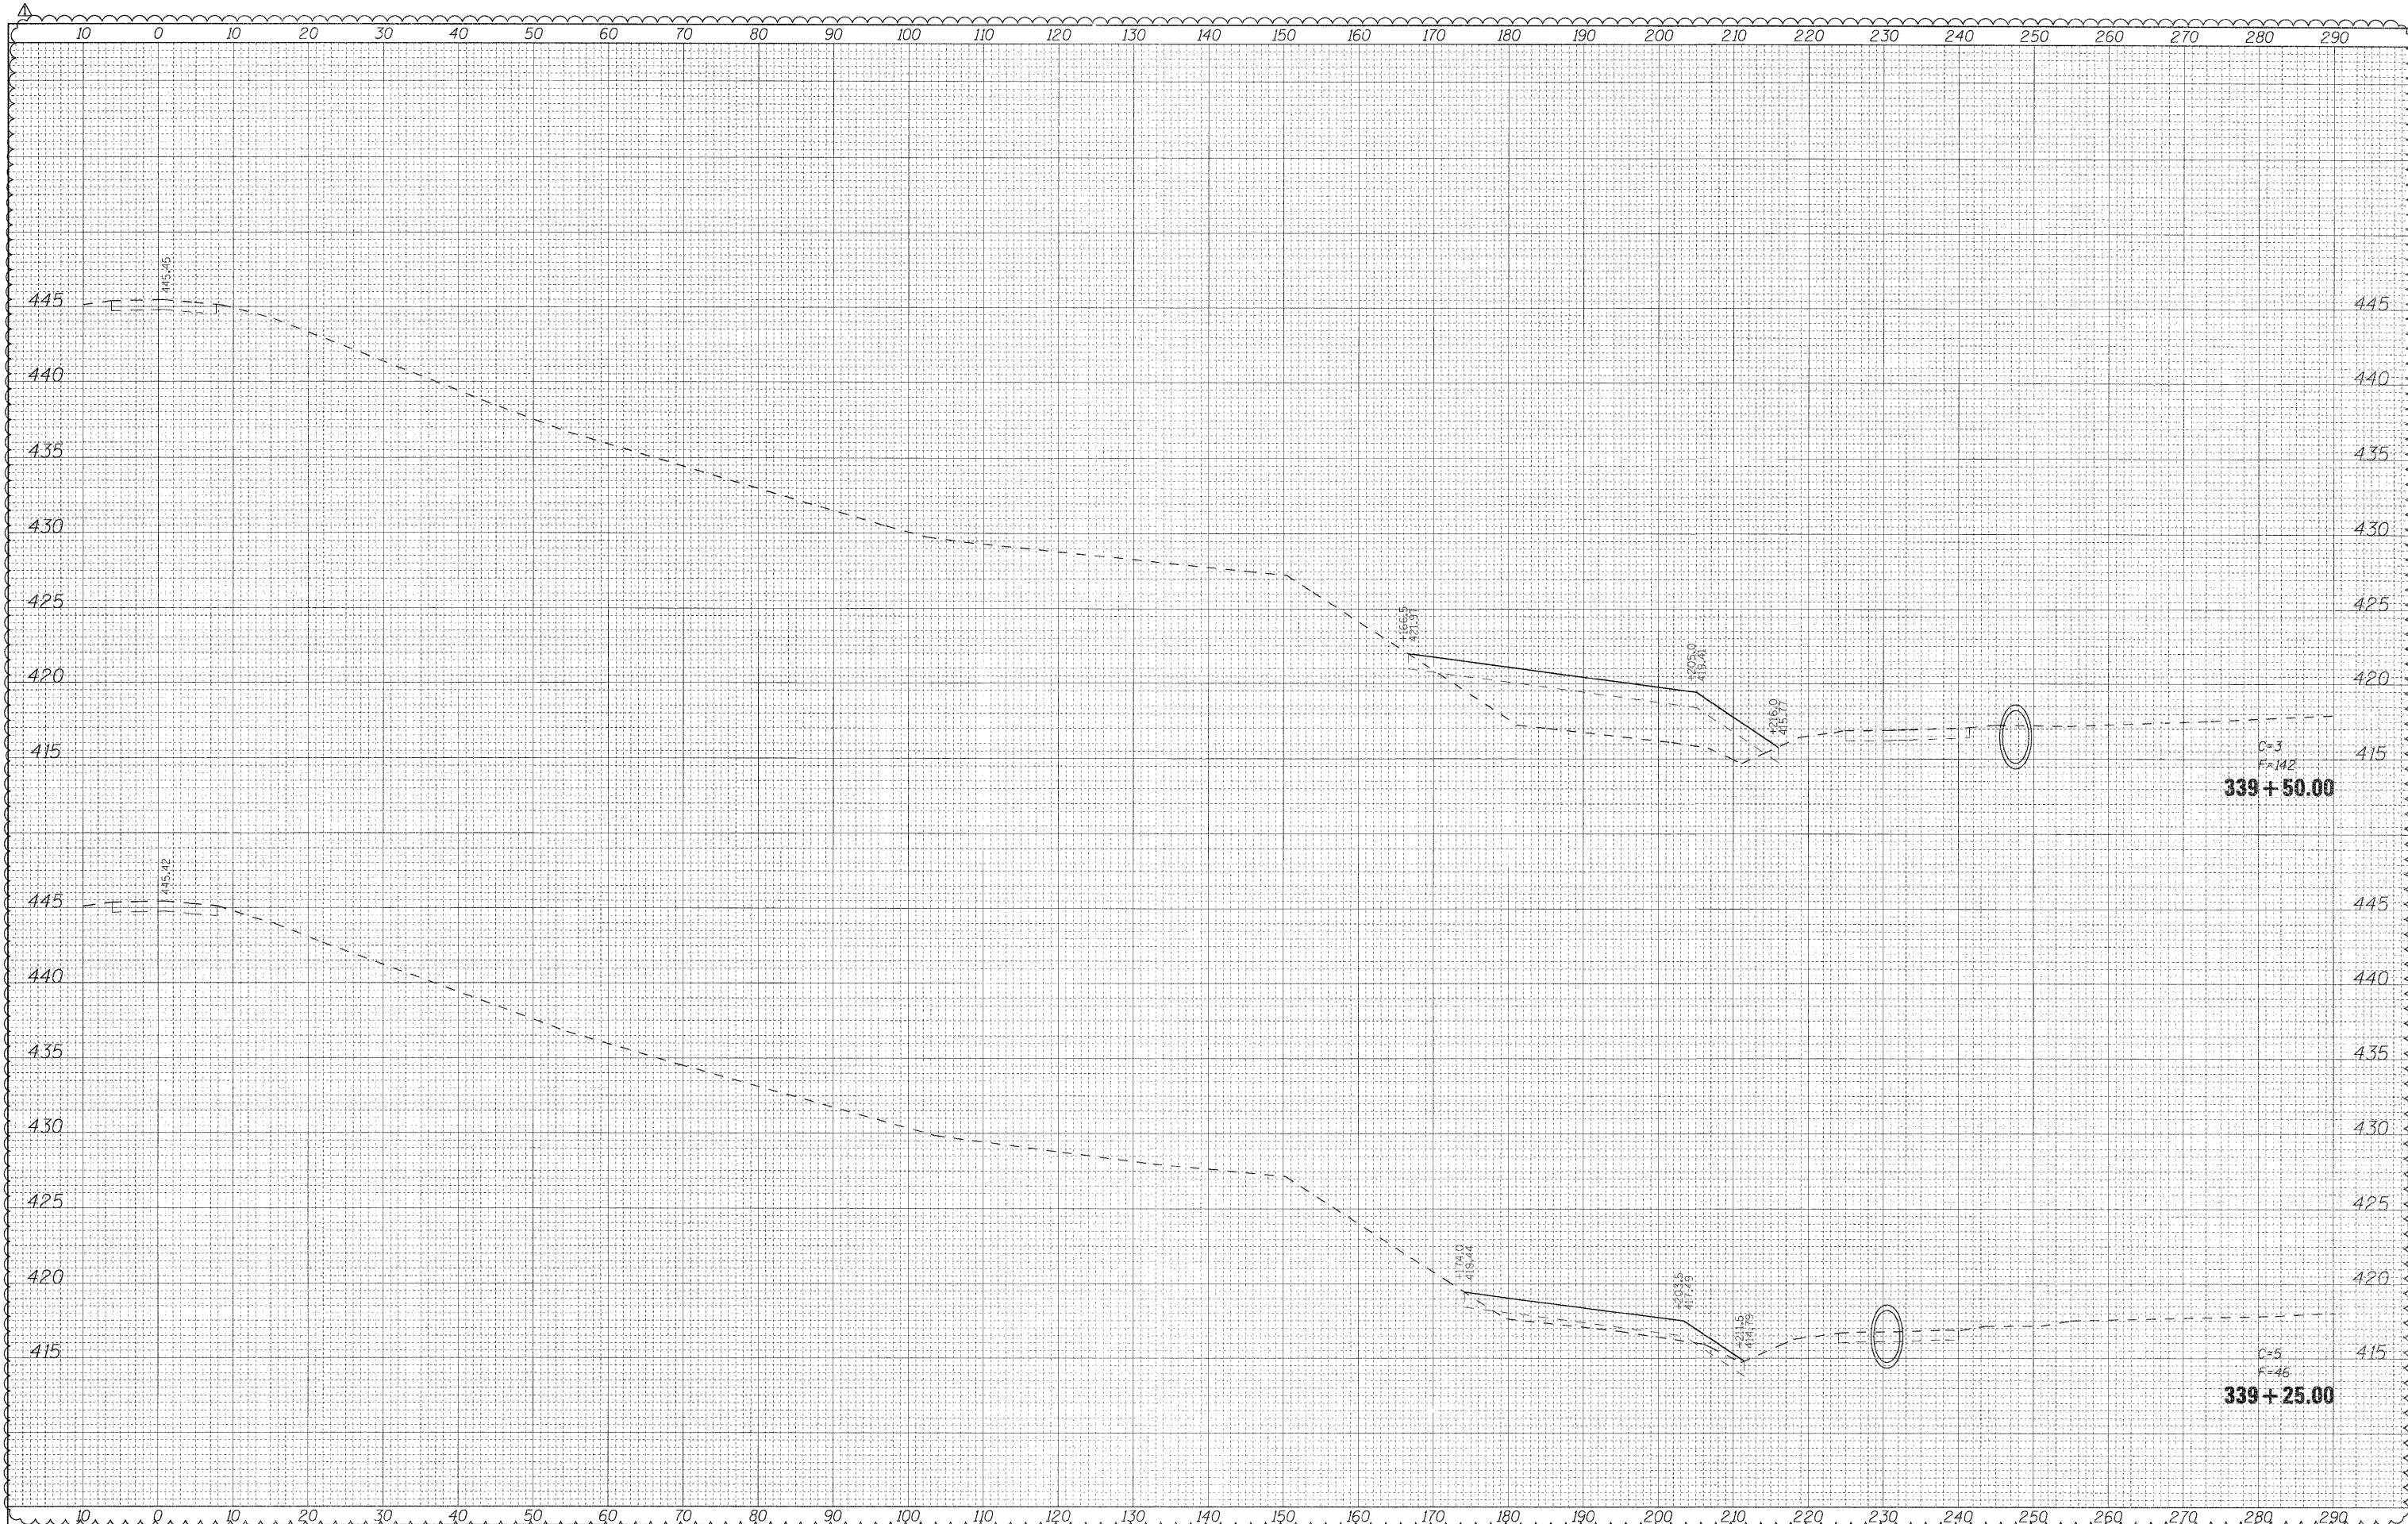

FILE NAME = 0876A91-Sht-XSSht-RLLR-01.dgn  
**VOLKERT**

USER NAME = untsied	DESIGNED - CLS	REVISED - NEW SHEET
PLOT SCALE = 10.0000' / IN.	DRAWN - MAM	REVISED - 6/7/11 ADDENDUM Δ
PLOT DATE = 5/23/2011	CHECKED - CLS	REVISED -
	DATE - 5/16/2011	REVISED -

**STATE OF ILLINOIS  
DEPARTMENT OF TRANSPORTATION**

**CROSS SECTIONS  
RELOCATED LEVEE - STAGE L1**

SCALE: 1"=(H)10'(V)5' SHEET NO. 1 OF 19 SHEETS STA. 339+25.00 TO STA. 339+50.00

F.A.T. RTE. 270	SECTION 60-18-1	COUNTY MADISON	TOTAL SHEETS 712	SHEET NO. 6321
			CONTRACT NO. 76A91	
ILLINOIS FED. AID PROJECT				