


DATE	
BY	
SURVEYED	
PLOTTED	
NOTE BOOK	
AREAS CHECKED	

DATE	
BY	
SURVEYED	
PLOTTED	
NOTE BOOK	
AREAS CHECKED	

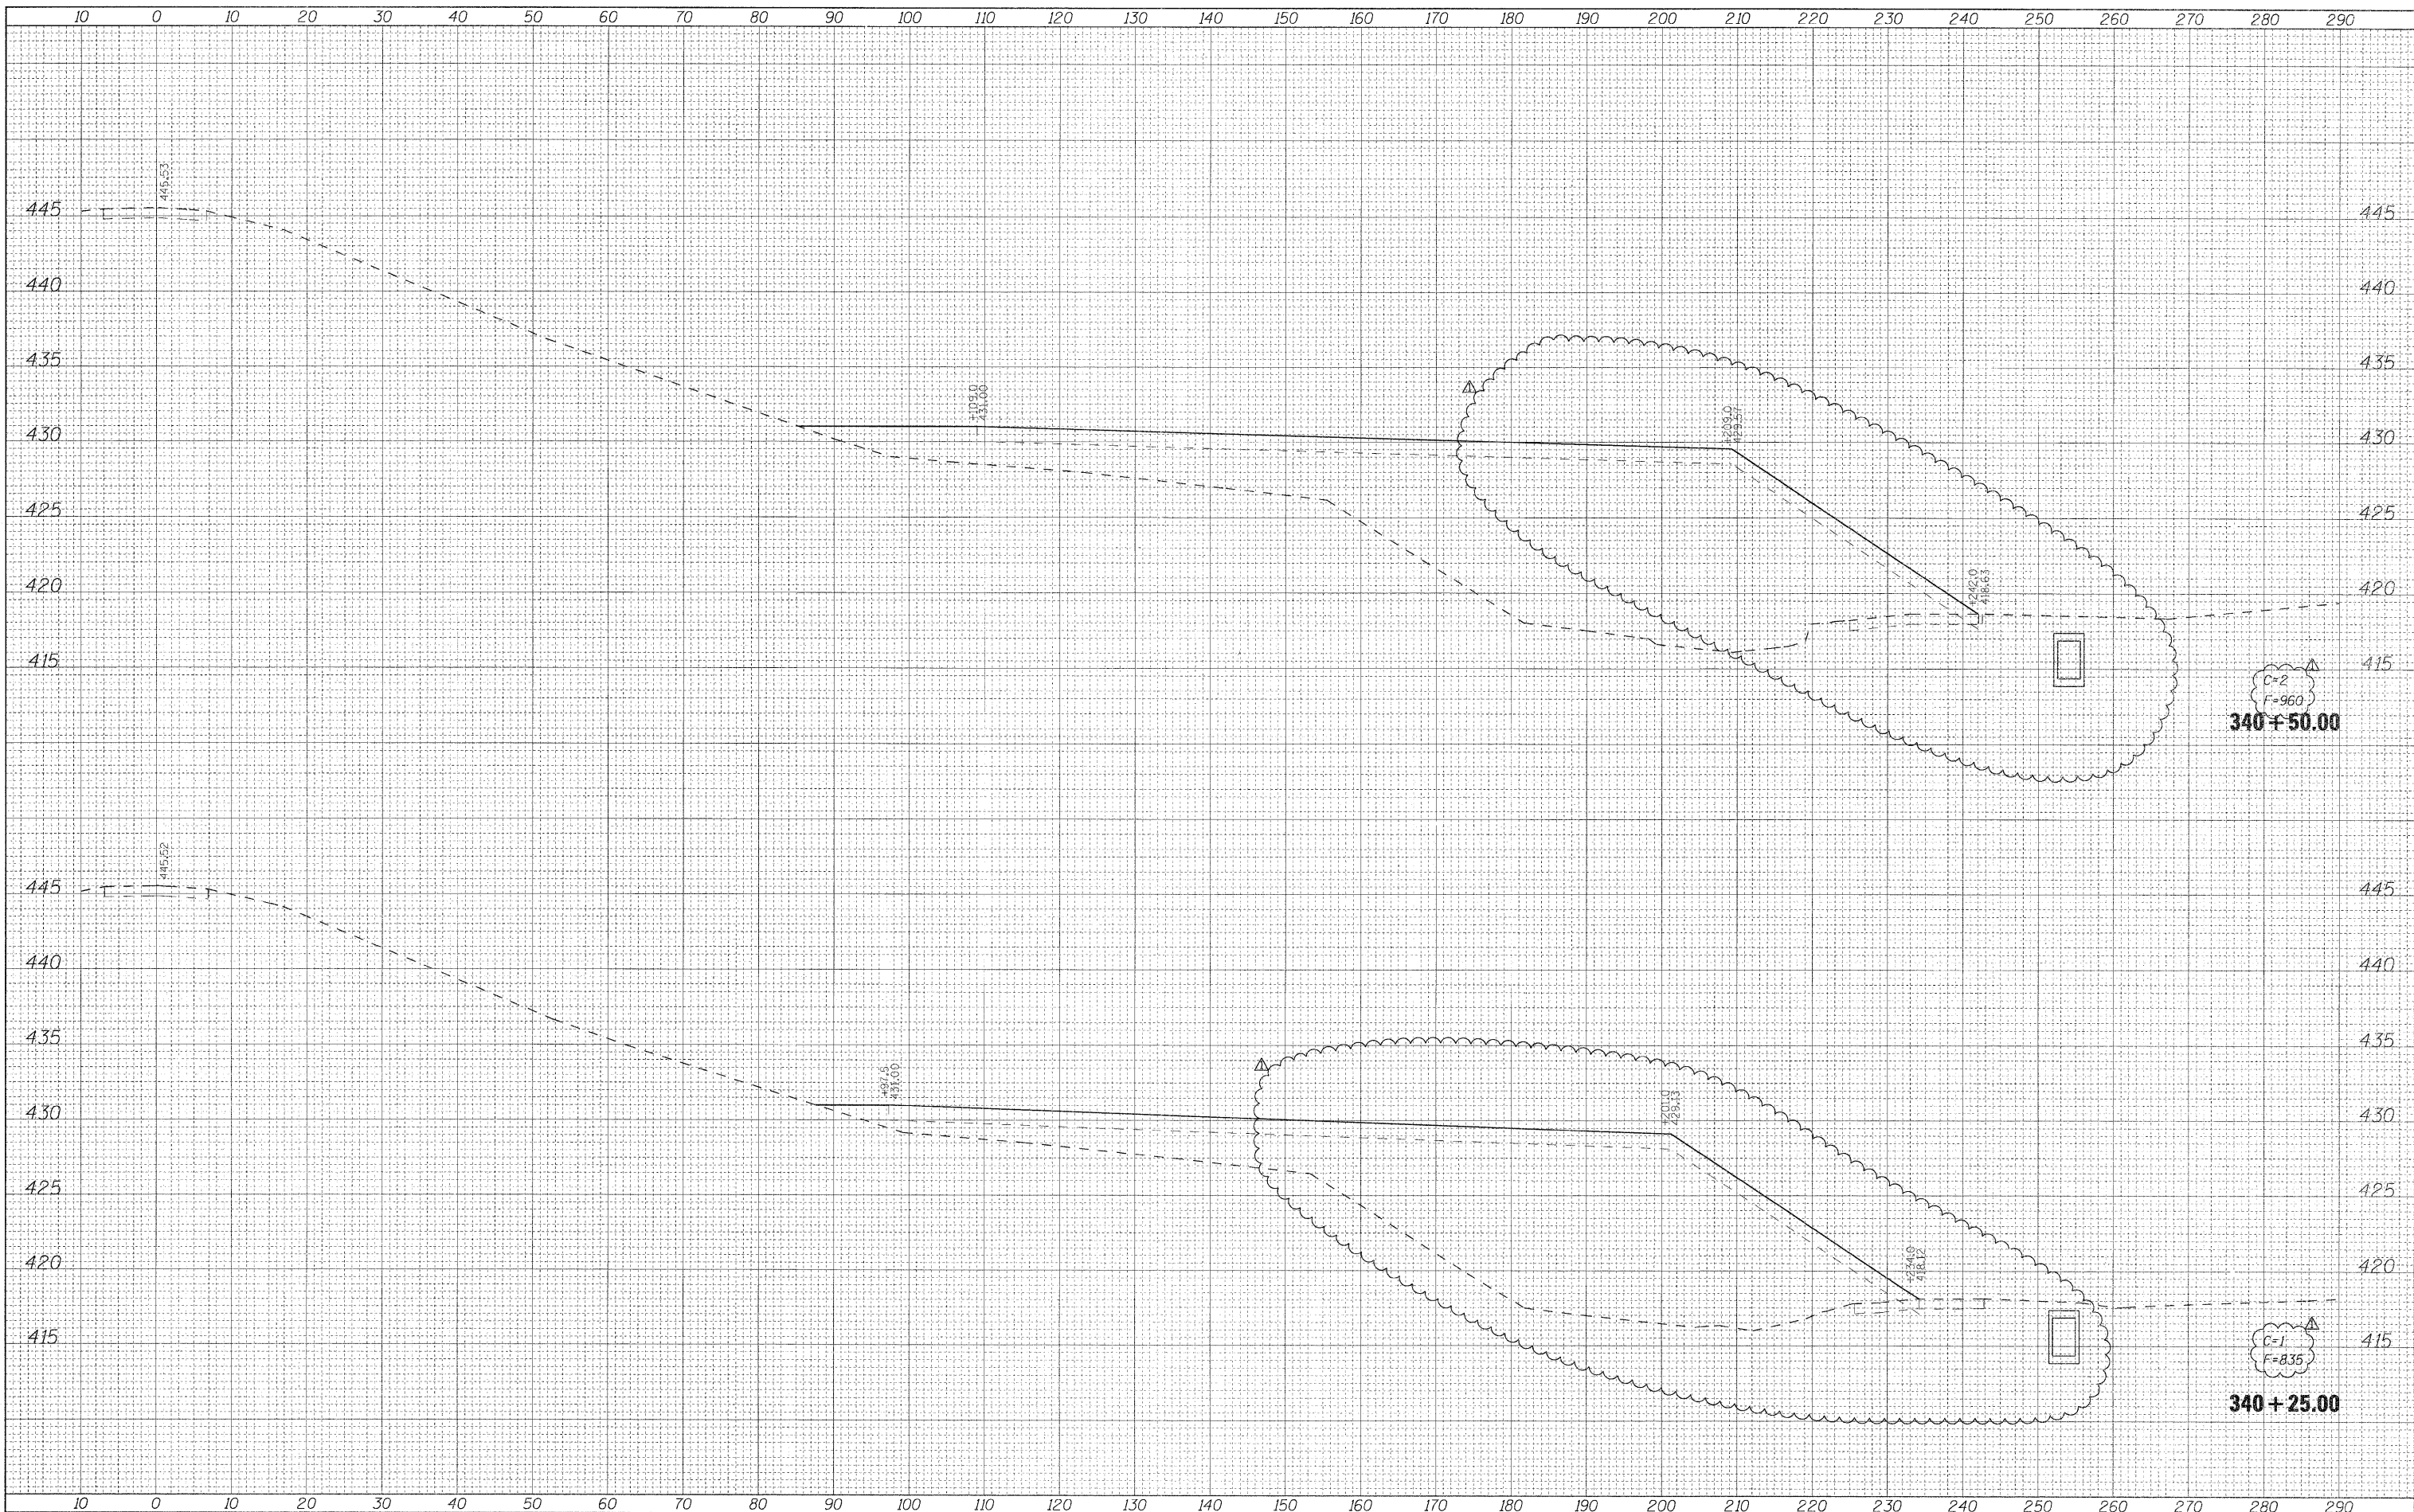

FILE NAME = D:\76A91-Sht-XSSht-RLLE-01.dgn
VOLKERT

USER NAME = untitled	DESIGNED - C.S	REVISED - 6/7/11 ADDENDUM A
PLLOT SCALE = 10.0000' / IN.	DRAWN - MAM	REVISED -
PLLOT DATE = 5/20/2011	CHECKED - CLS	REVISED -
	DATE - 5/16/2011	REVISED -

**STATE OF ILLINOIS
DEPARTMENT OF TRANSPORTATION**

**CROSS SECTIONS
RELOCATED LEVEE - STAGE L1**

SCALE: 1"=(H)10'(V)5' SHEET NO. 3 OF 19 SHEETS STA. 340+25.00 TO STA. 340+50.00

F.A.I. RTE. 270	SECTION 60-1B-1	COUNTY MADISON	TOTAL SHEETS 712	SHEET NO. 634
			CONTRACT NO. 76A91	
ILLINOIS FED. AID PROJECT				