


BY	DATE
SURVEYED	
PLOTTED	
TEMPLATE	
NOTE BOOK	
NO.	

BY	DATE
SURVEYED	
PLOTTED	
TEMPLATE	
NOTE BOOK	
NO.	

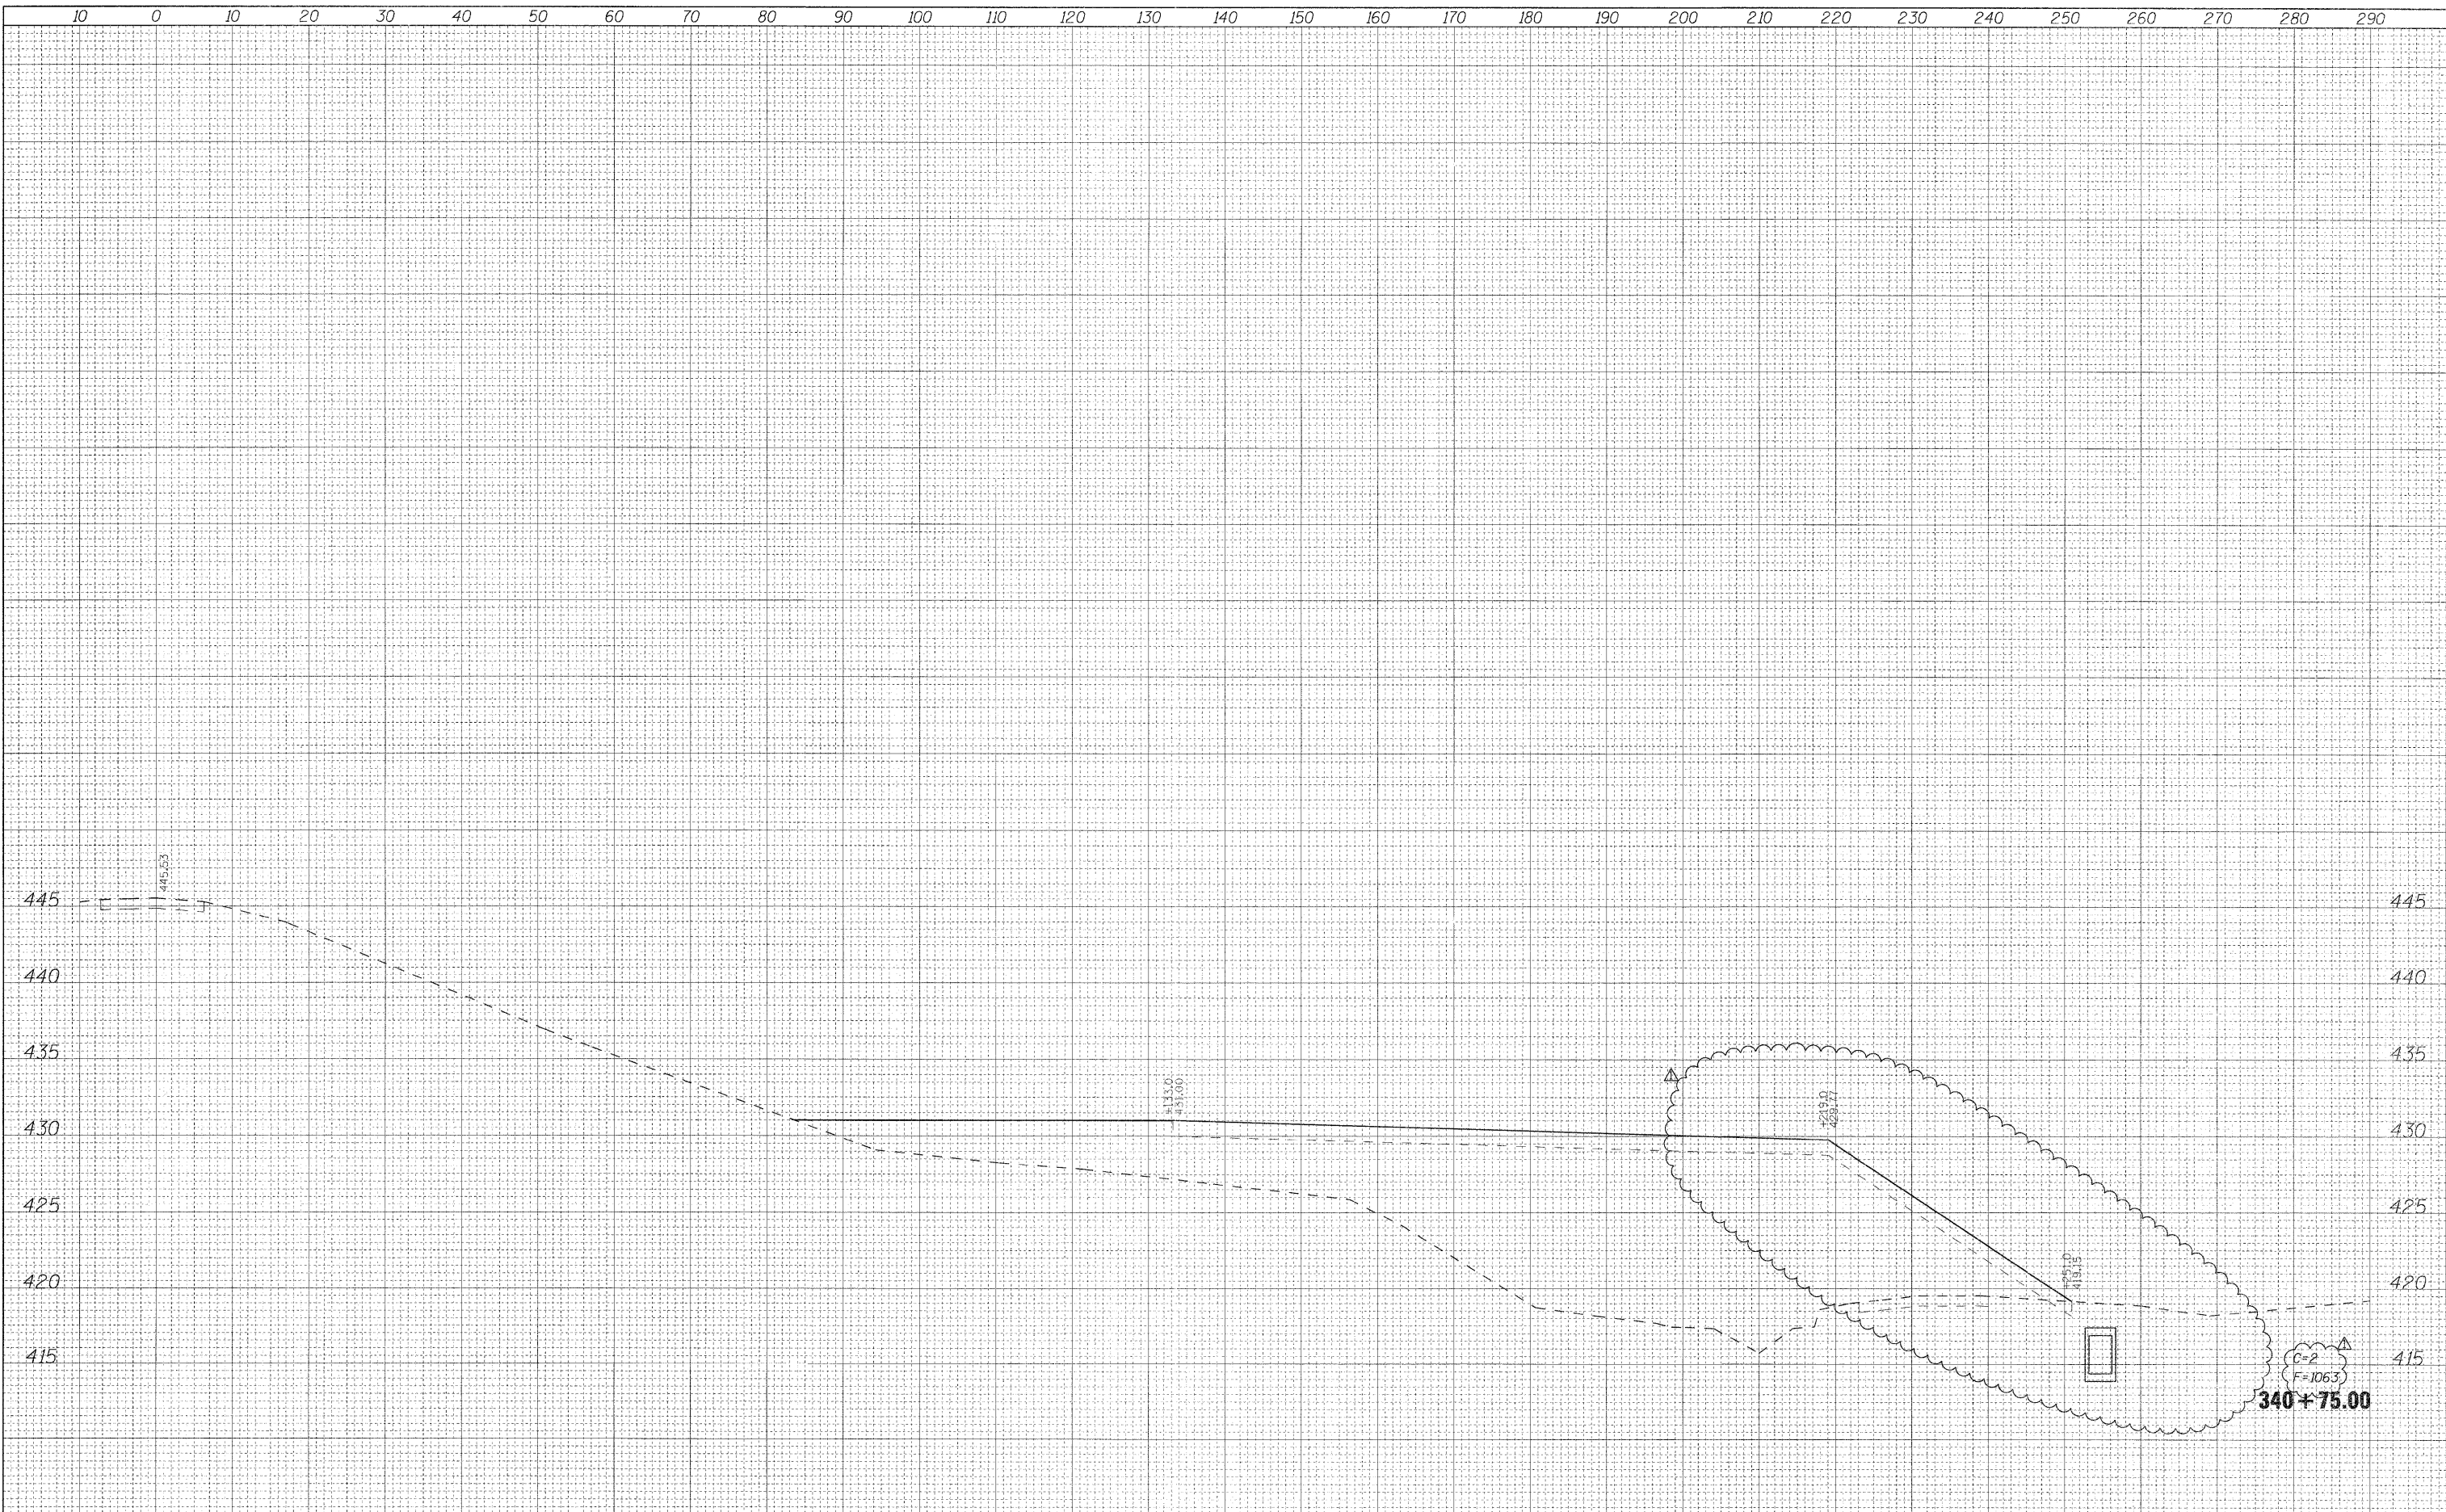

FILE NAME = D:\76A91-Sht-XSht-RLLE-01.dgn	USER NAME = unbrided	DESIGNED - CLS	REVISED - 6/7/11 ADDENDUM Δ	STATE OF ILLINOIS DEPARTMENT OF TRANSPORTATION		CROSS SECTIONS RELOCATED LEVEE - STAGE L1		F.A.J. RTE. 270	SECTION 60-1B-1	COUNTY MADISON	TOTAL SHEETS 712	SHEET NO. 635
VOLKERT	PLLOT SCALE = 10.0000' / IN.	DRAWN - MAM	REVISED -					SCALE: 1"=(H)10'(V)5'	SHEET NO. 4 OF 19 SHEETS	STA. 340+75.00 TO STA. 340+75.00	CONTRACT NO. 76A91	
	PLLOT DATE = 5/26/2011	CHECKED - CLS	REVISED -					ILLINOIS FED. AID PROJECT				
		DATE - 5/16/2011	REVISED -									