


FINAL SURVEY	SURVEYED	BY	DATE
NOTE BOOK	PLOTTED		
NO.	TEMPLATE		
	AREAS CHECKED		

ORIGINAL SURVEY	SURVEYED	BY	DATE
NOTE BOOK	PLOTTED		
NO.	TEMPLATE		
	AREAS CHECKED		

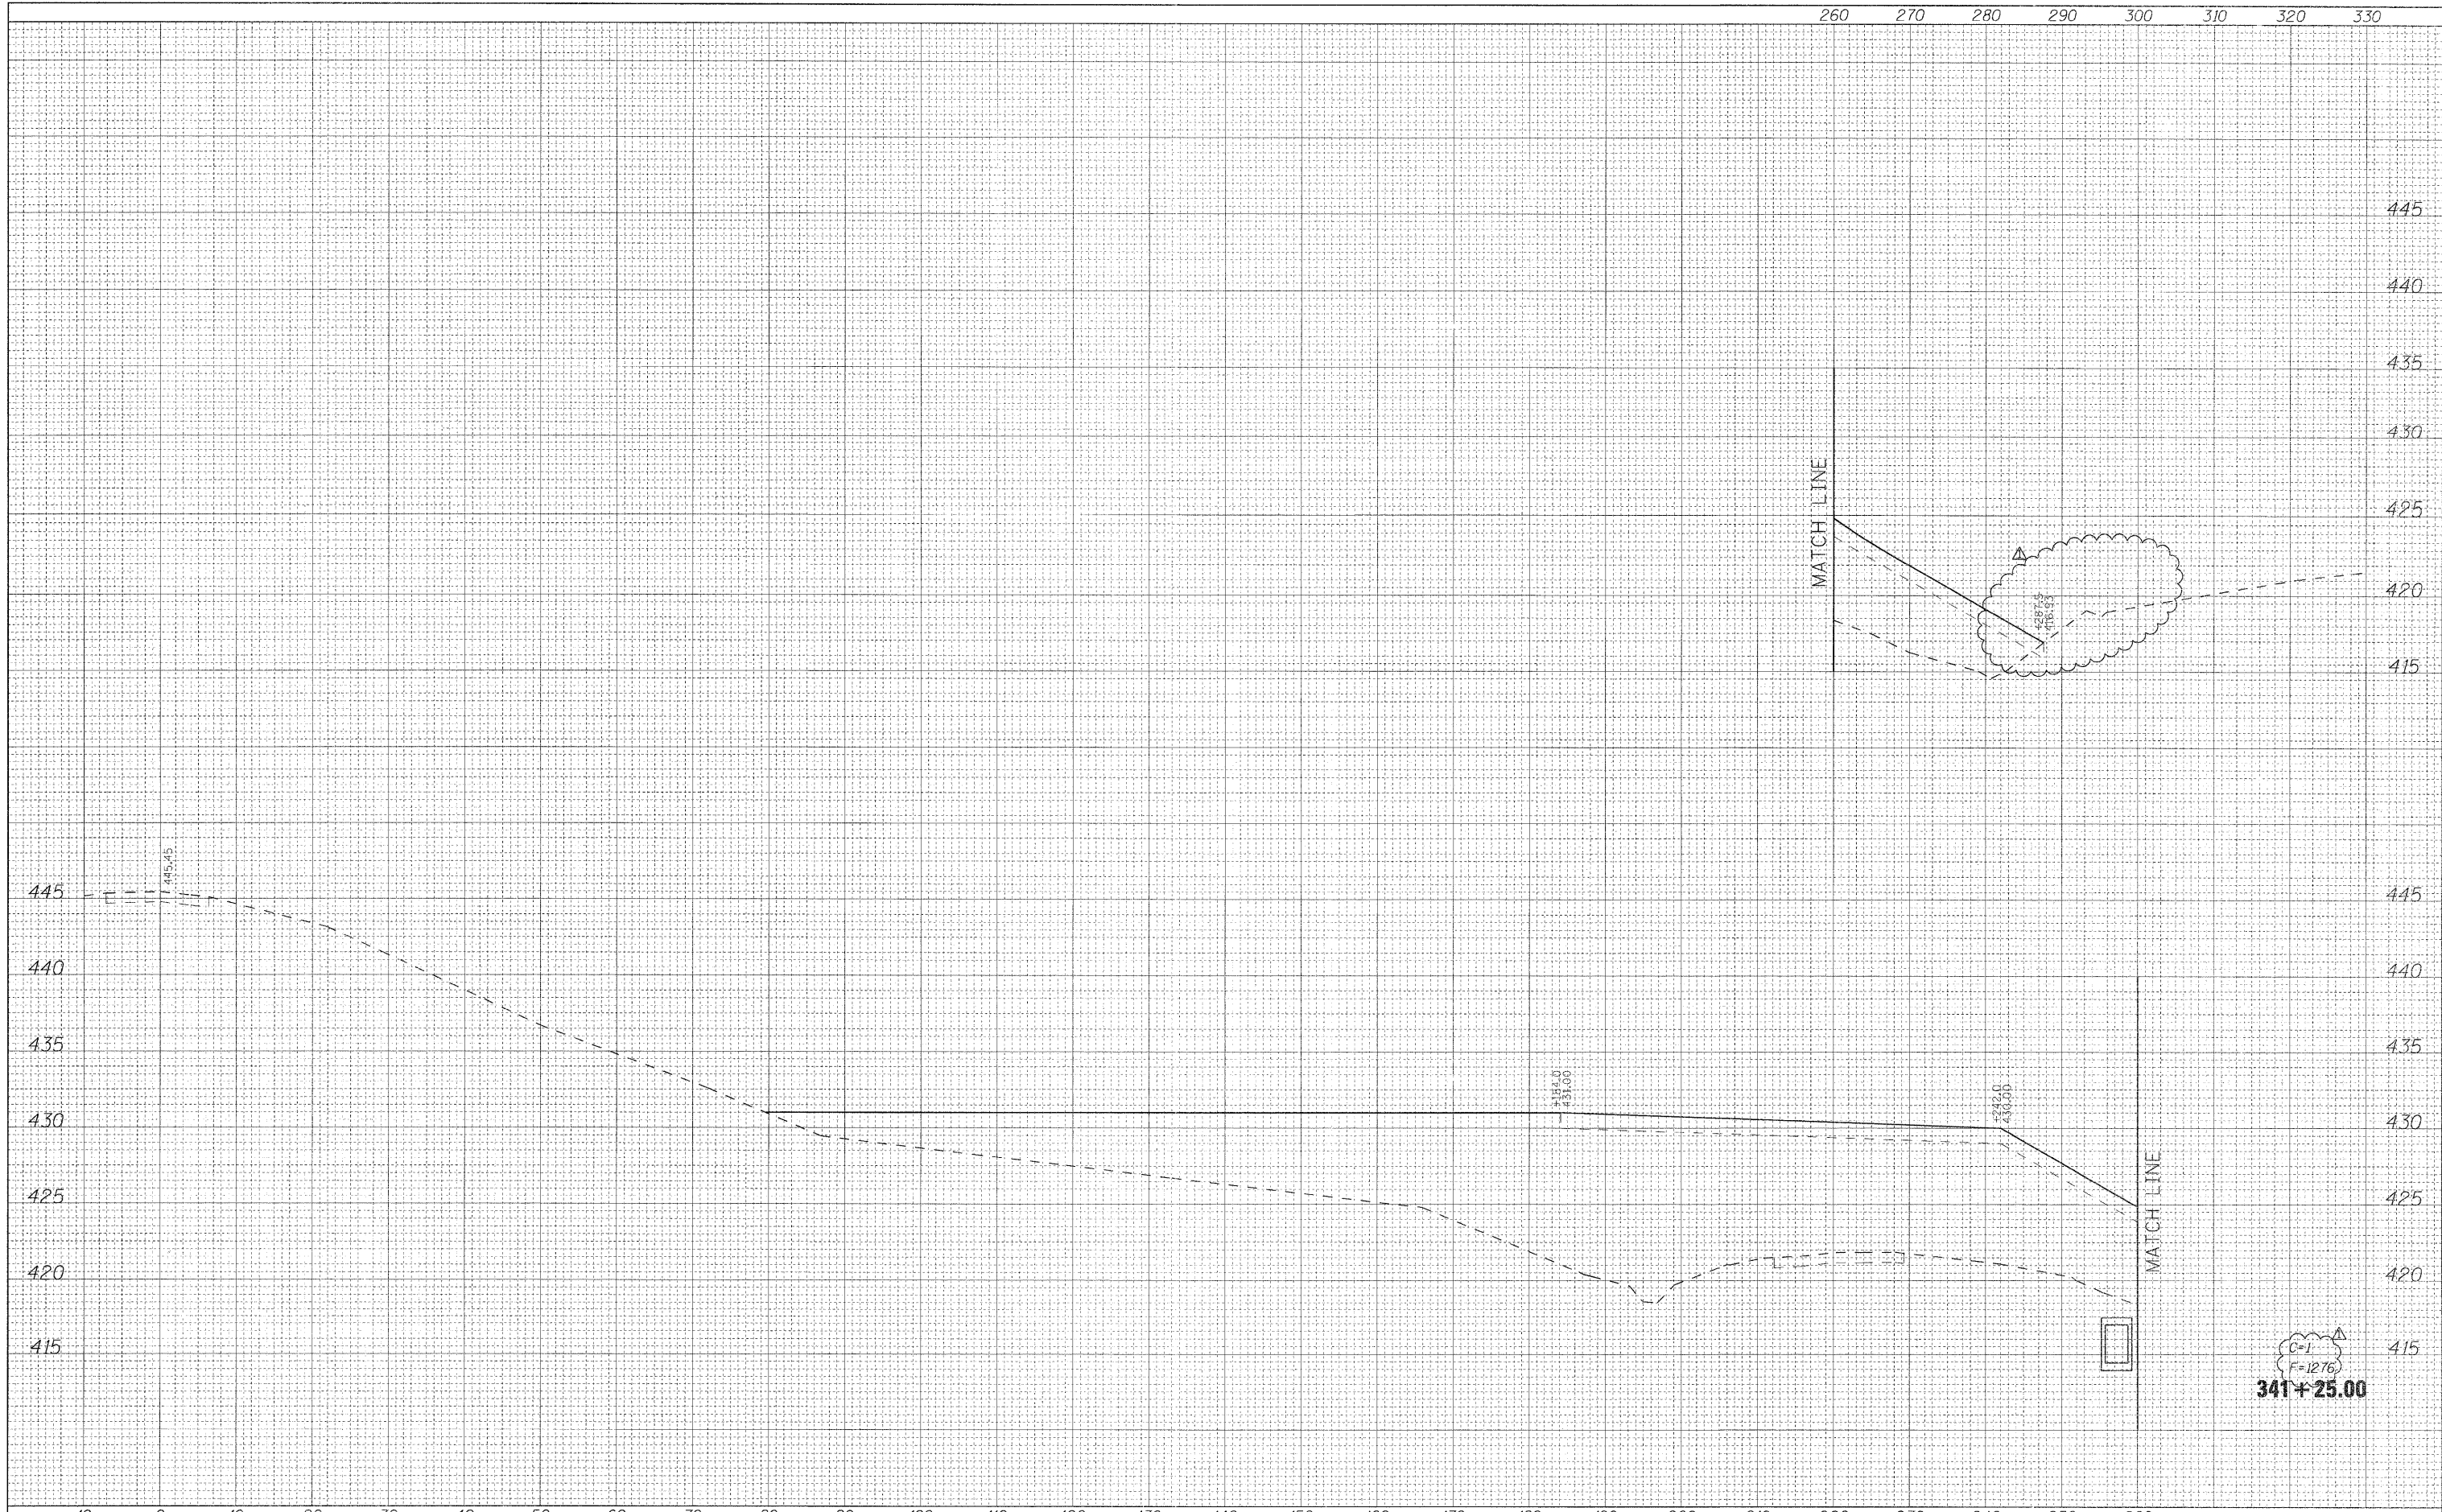

FILE NAME = D876A91-Sht-XSSht-RLLE-01.dgn
VOLKERT

USER NAME = untitled	DESIGNED - CLS	REVISED - 6/7/11 ADDENDUM A
PLLOT SCALE = 10.0000' / IN.	DRAWN - MAM	REVISED -
PLLOT DATE = 5/20/2011	CHECKED - CLS	REVISED -
	DATE - 5/16/2011	REVISED -

**STATE OF ILLINOIS
DEPARTMENT OF TRANSPORTATION**

**CROSS SECTIONS
RELOCATED LEVEE - STAGE L1**

SCALE: 1"=(H)10'(V)5' SHEET NO. 6 OF 19 SHEETS STA. 341+25.00 TO STA. 341+25.00

F.A.I. RTE. 270	SECTION 60-1B-1	COUNTY MADISON	TOTAL SHEETS 712	SHEET NO. 637
CONTRACT NO. 76A91			ILLINOIS FED. AID PROJECT	