


BY	DATE
SURVEYED	
PLOTTED	
TEMP. A/F	
NOTE BOOK	
NO.	
AREAS CHECKED	

BY	DATE
SURVEYED	
PLOTTED	
TEMP. A/F	
NOTE BOOK	
NO.	
AREAS CHECKED	

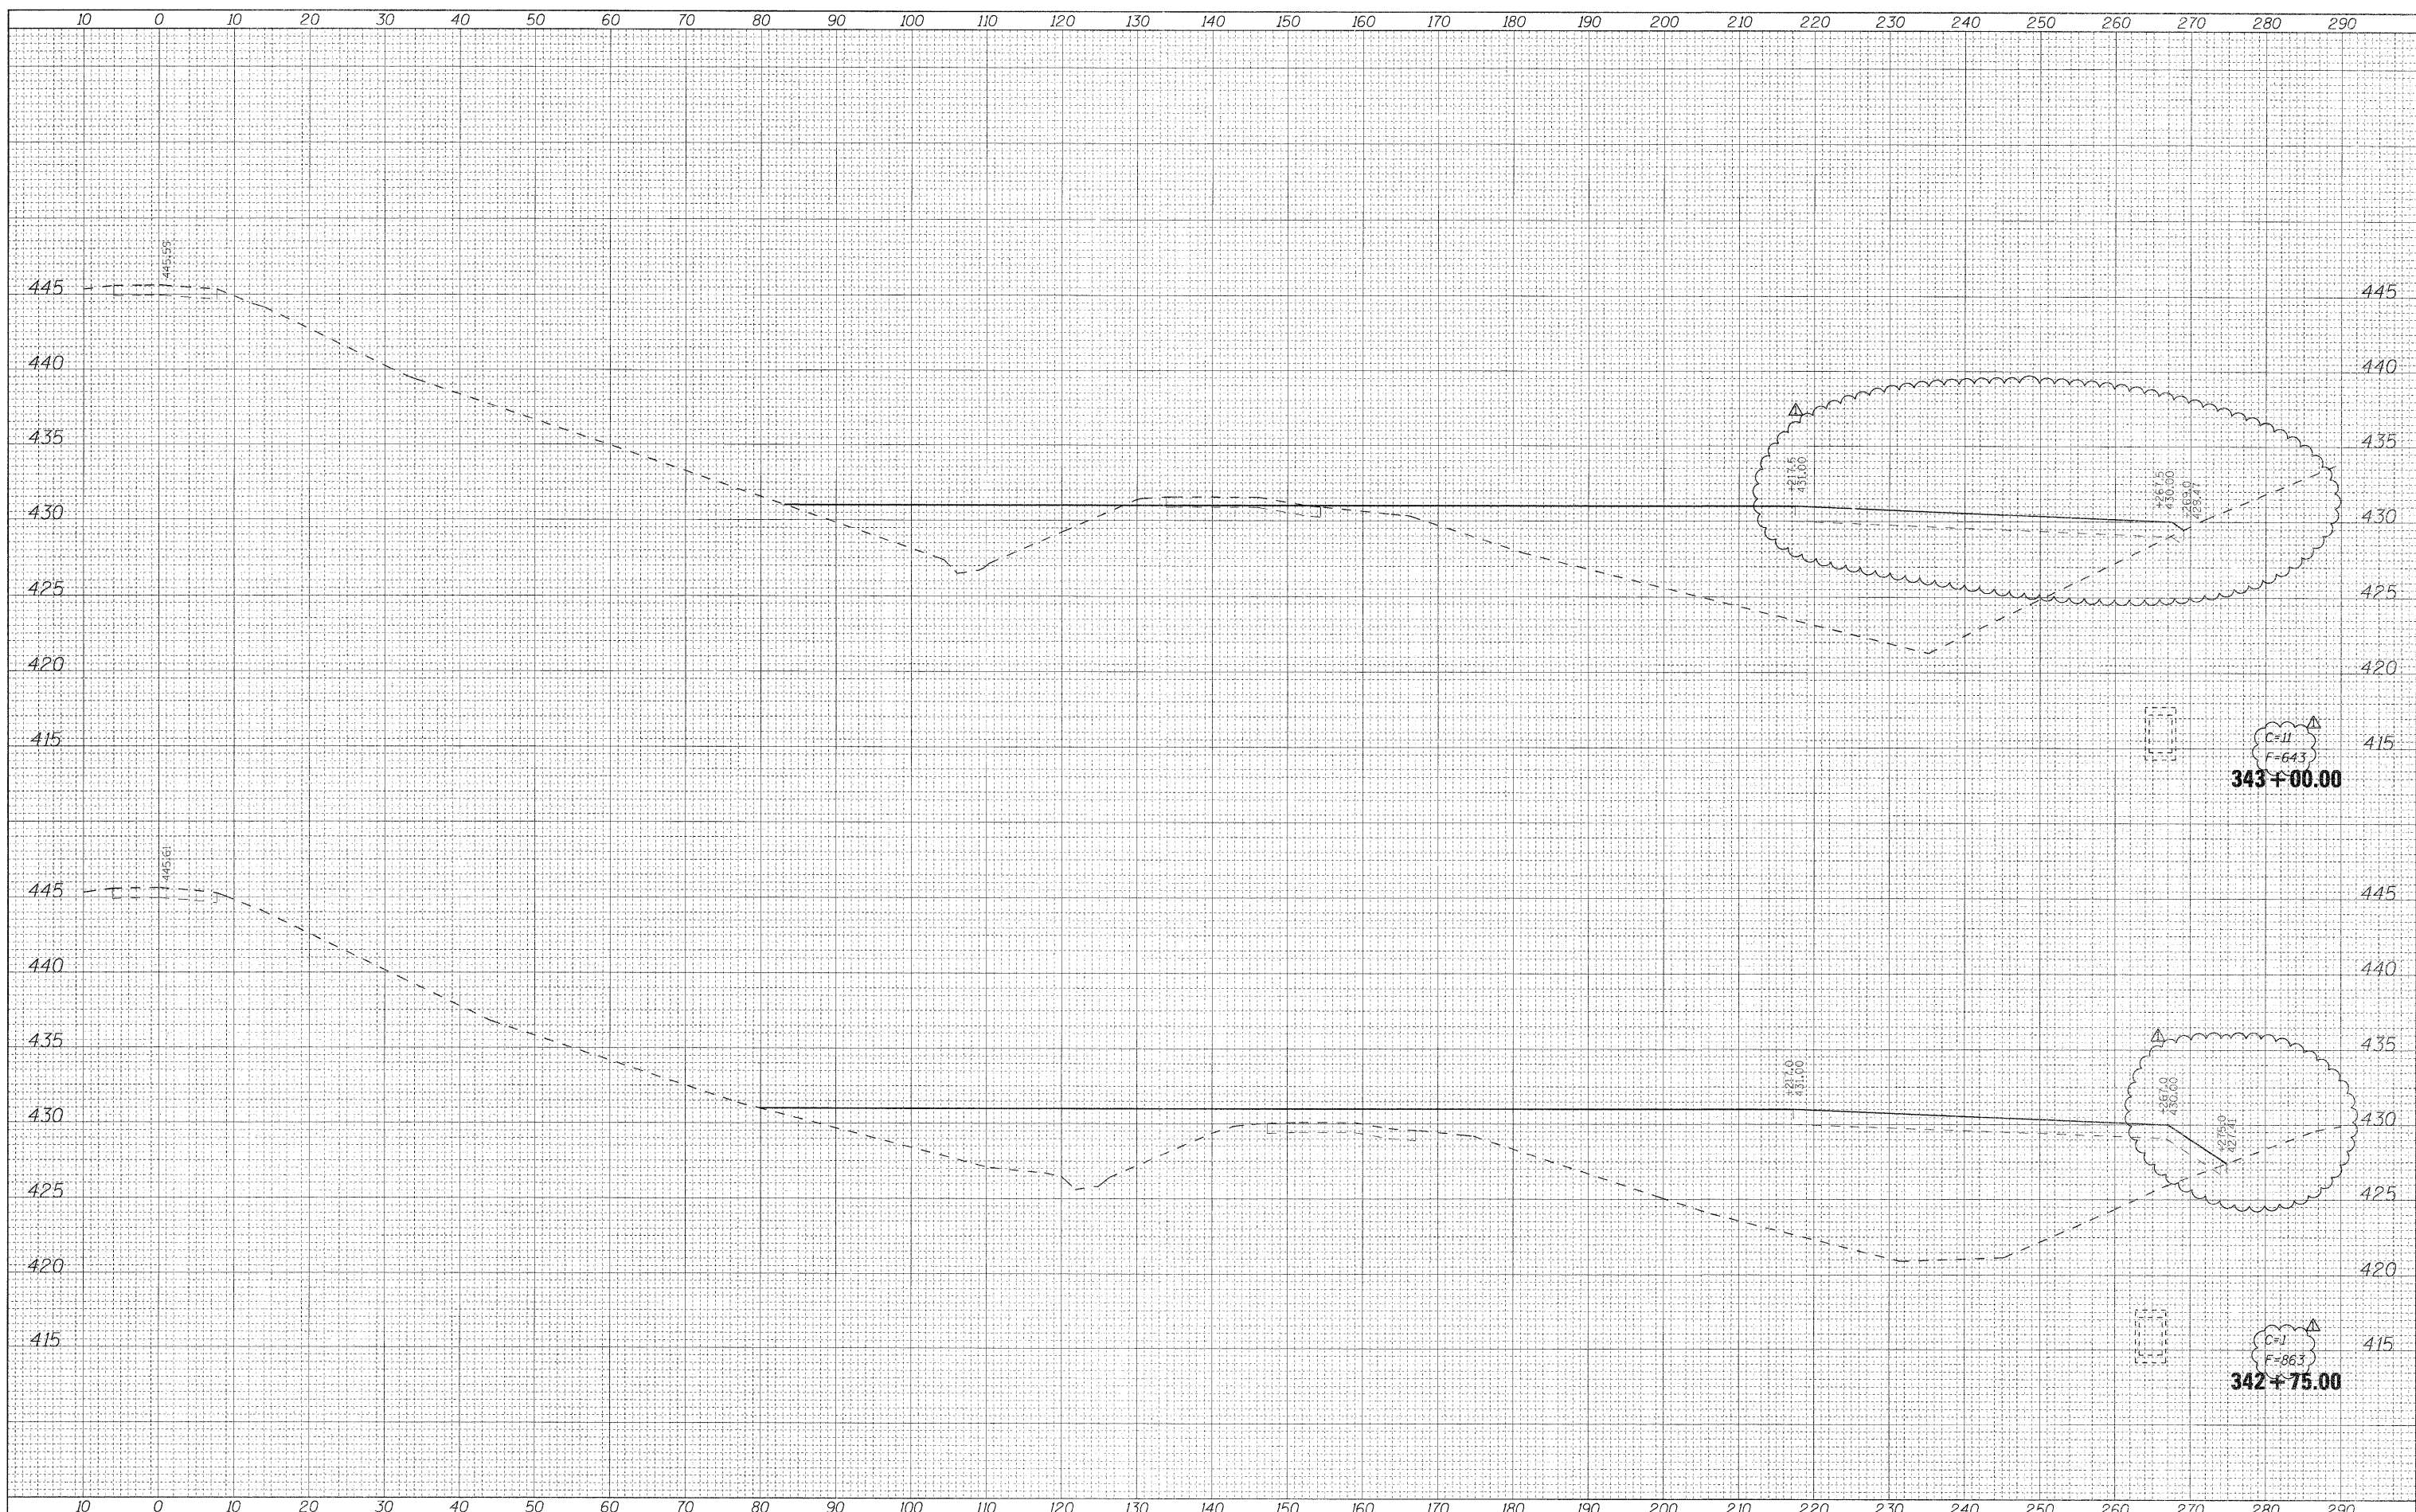

FILE NAME = D876A91-Sht-XSSht-RLLE-01.dgn
VOLKERT

USER NAME = untitle
 DESIGNED - CLS
 DRAWN - MAM
 CHECKED - CLS
 DATE - 5/16/2011

REVISED - 6/7/11 ADDENDUM A
 REVISED -
 REVISED -
 REVISED -

**STATE OF ILLINOIS
 DEPARTMENT OF TRANSPORTATION**

**CROSS SECTIONS
 RELOCATED LEVEE - STAGE L1**

SCALE: 1"=(H)10'(V)5' SHEET NO. 12 OF 19 SHEETS STA. 342+75.00 TO STA. 343+00.00

F.A.I. RTE.	SECTION	COUNTY	TOTAL SHEETS	SHEET NO.
270	60-1B-1	MADISON	712	643
CONTRACT NO. 76A91			ILLINOIS FED. AID PROJECT	