


DATE	
BY	
SURVEYED	
PLOTTED	
TEMPLATE	
NOTE BOOK	
AREAS CHECKED	

DATE	
BY	
SURVEYED	
PLOTTED	
TEMPLATE	
NOTE BOOK	
AREAS CHECKED	

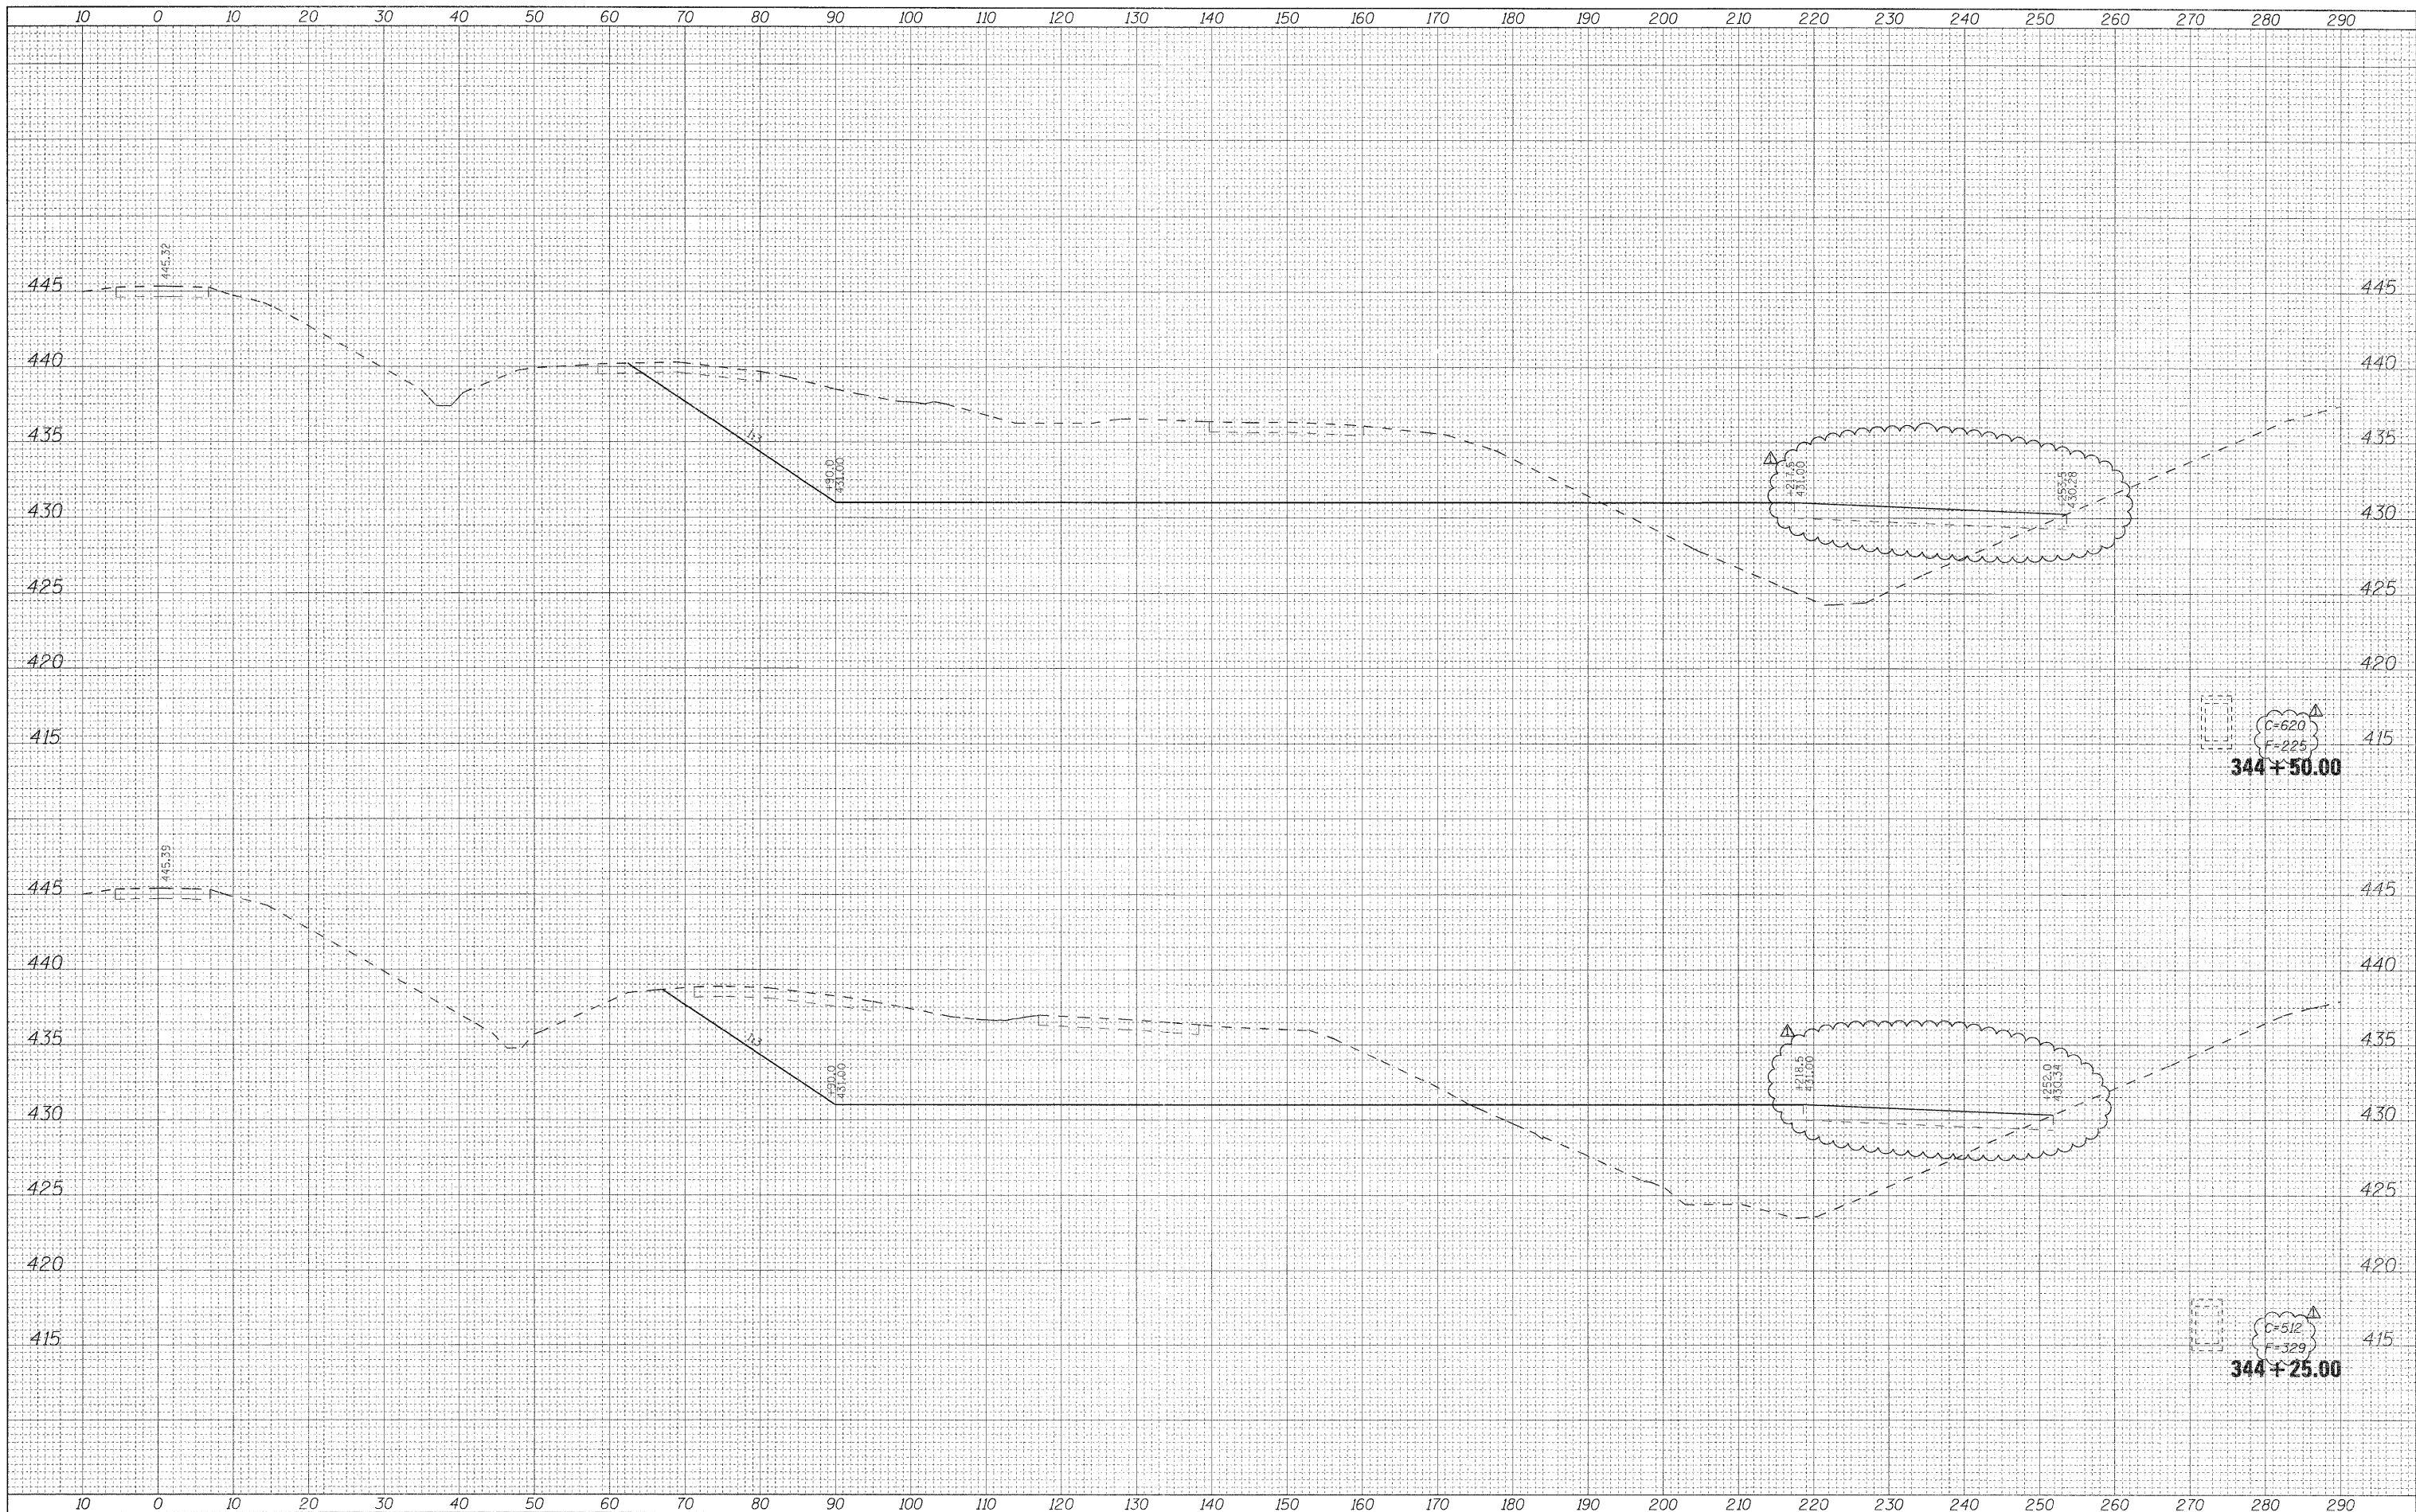

C=620  
F=225  
**344+50.00**

C=512  
F=329  
**344+25.00**

FILE NAME = D:\76A91-Sht-XSSht-RLLE-01.dgn  
**VOLKERT**

USER NAME =	untitled
DESIGNED -	CLS
DRAWN -	MAM
CHECKED -	CLS
DATE -	5/16/2011
REVISED -	6/7/11 ADDENDUM A
REVISED -	
REVISED -	
REVISED -	

**STATE OF ILLINOIS  
DEPARTMENT OF TRANSPORTATION**

**CROSS SECTIONS  
RELOCATED LEVEE - STAGE L1**  
SCALE: 1"=(H)10'(V)5' SHEET NO. 15 OF 19 SHEETS STA. 344+25.00 TO STA. 344+50.00

F.A.I. RTE.	SECTION	COUNTY	TOTAL SHEETS	SHEET NO.
270	60-1B-1	MADISON	712	646
CONTRACT NO. 76A91			ILLINOIS FED. AID PROJECT	