


BY	DATE
SURVEYED	
PLOTTED	
TEMPLATE	
NOTE BOOK	
NO.	

BY	DATE
SURVEYED	
PLOTTED	
TEMPLATE	
NOTE BOOK	
NO.	

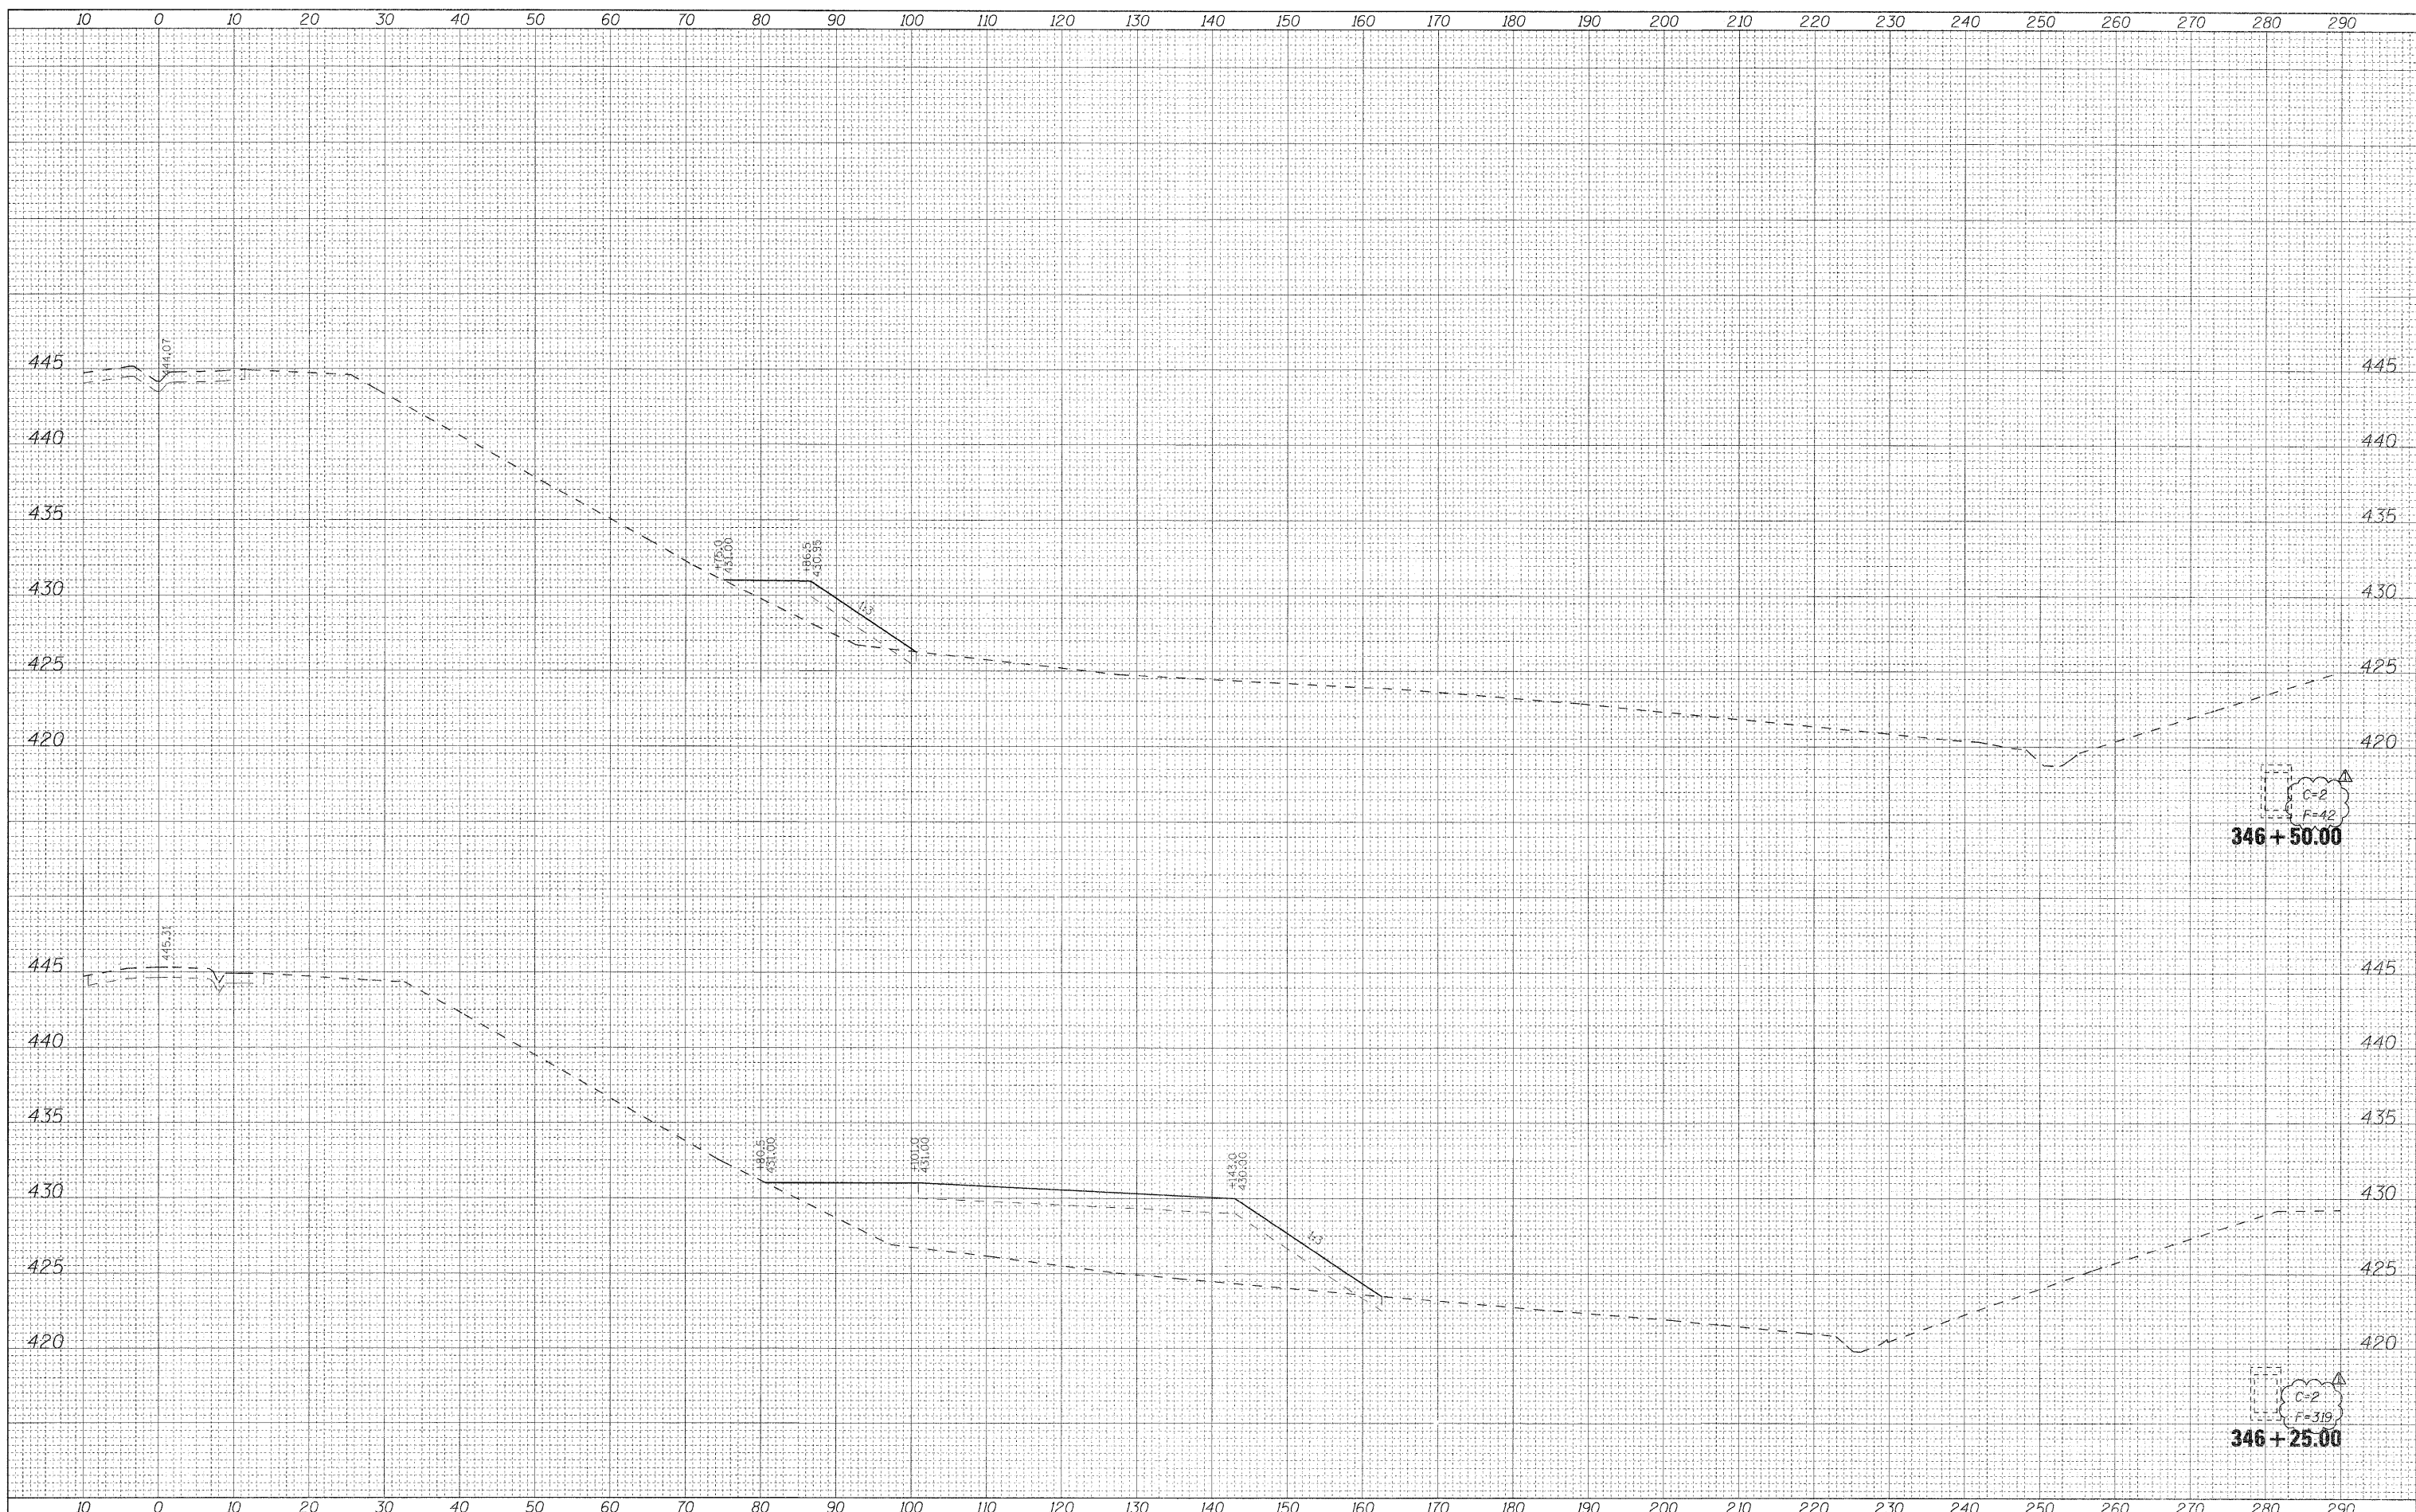

346+50.00
C=2
R=42

346+25.00
C=2
R=319

FILE NAME = DB76A91-Shl-XSSh.t-PLLR-01.dgn
VOLKERT

USER NAME = untriled	DESIGNED - CLS	REVISED - 6/7/11 ADDENDUM A
PLOT SCALE = 10.0000' / IN.	DRAWN - MAM	REVISED -
PLOT DATE = 5/26/2011	CHECKED - CLS	REVISED -
	DATE - 5/16/2011	REVISED -

**STATE OF ILLINOIS
DEPARTMENT OF TRANSPORTATION**

**CROSS SECTIONS
RELOCATED LEVEE - STAGE L1**

SCALE: 1"=(10)'(V)5' SHEET NO. 19 OF 19 SHEETS STA. 346+25.00 TO STA. 346+50.00

F.A.I. RTE. 270	SECTION 60-1B-1	COUNTY MADISON	TOTAL SHEETS 712	SHEET NO. 650
			CONTRACT NO. 76A91	
ILLINOIS FED. AID PROJECT				