


BY	DATE
ORIGINAL SURVEY	
SURVEYED	
PLOTTED	
TEMPLATE	
NOTE BOOK	
NO.	
AREAS CHECKED	

BY	DATE
ORIGINAL SURVEY	
SURVEYED	
PLOTTED	
TEMPLATE	
NOTE BOOK	
NO.	
AREAS CHECKED	

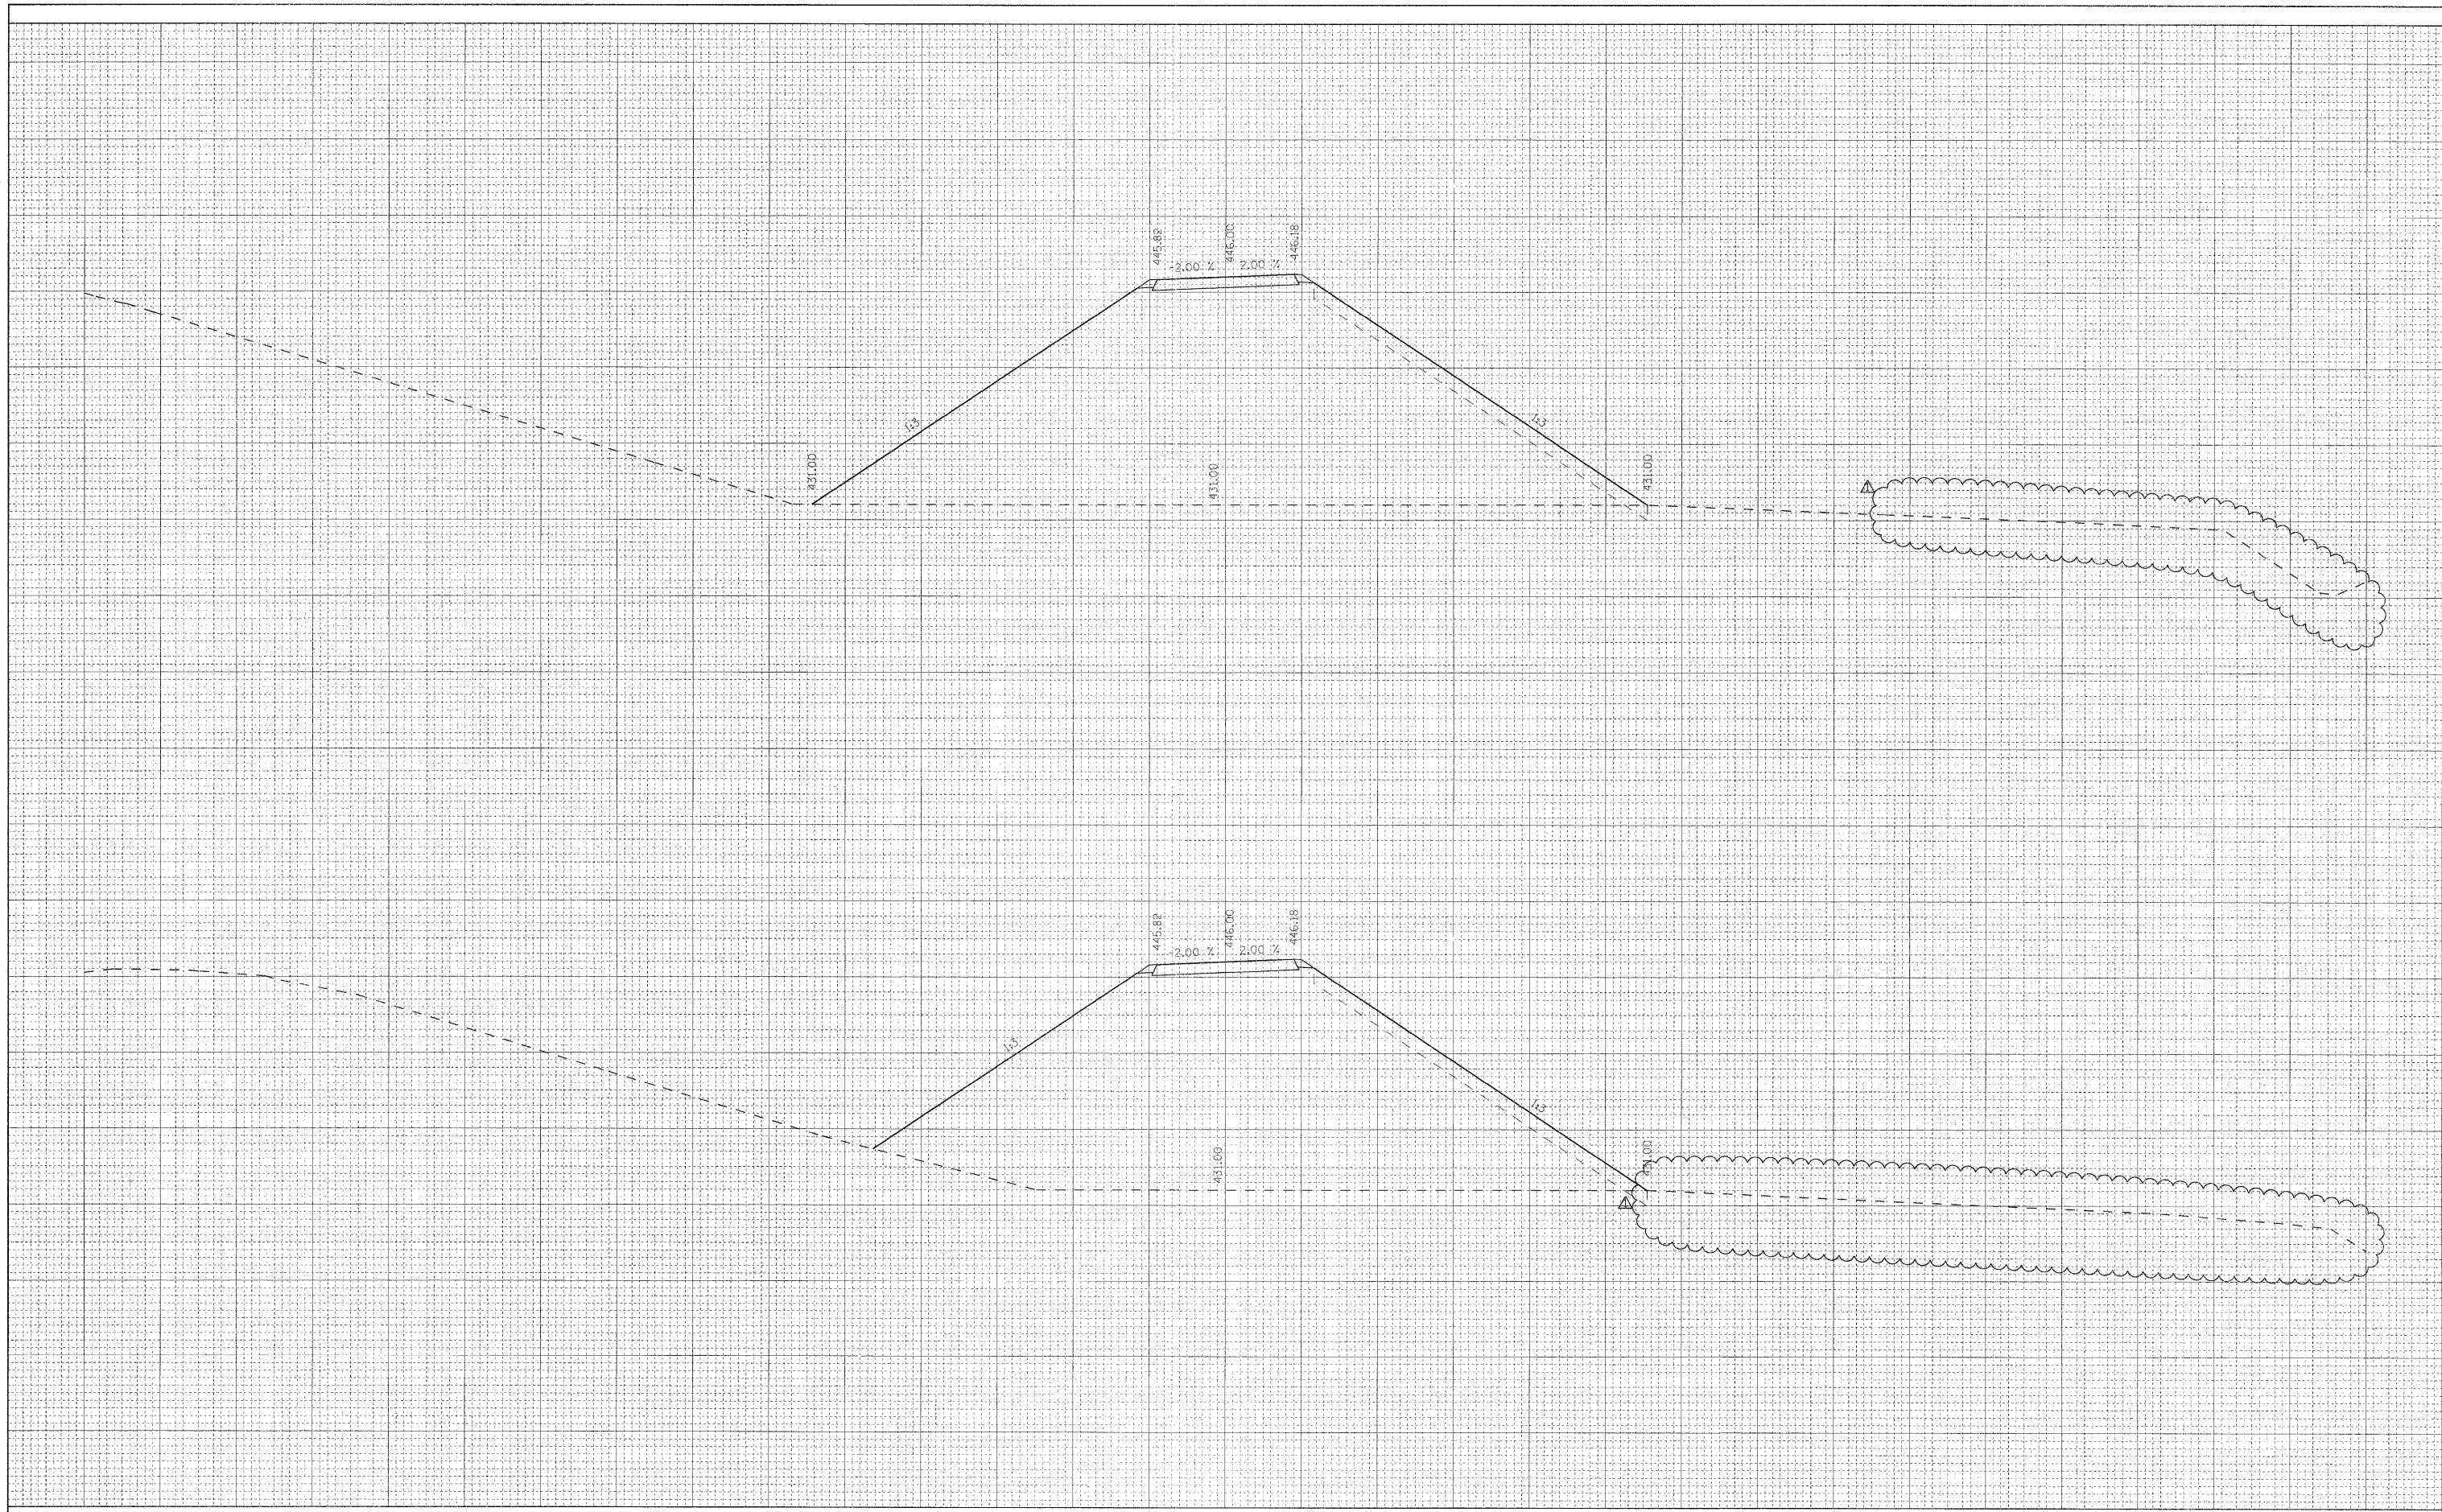

FILE NAME = D076A91-Shl-XSSht-ALLRE-02.dgn
VOLKERT

USER NAME = untitled
 DESIGNED - C.S
 DRAWN - MAM
 CHECKED - C.S
 DATE - 5/16/2011

REVISED - 6-7-11 ADDENDUM A
 REVISED -
 REVISED -
 REVISED -

STATE OF ILLINOIS
DEPARTMENT OF TRANSPORTATION

CROSS SECTIONS
RELOCATED LEVEE - STAGE 12
 SCALE: 1"=(H)10'(V)5' SHEET NO. 24 OF 40 SHEETS STA. TO STA.

F.A.I. RTE.	SECTION	COUNTY	TOTAL SHEETS	SHEET NO.
270	60-1B-1	MADISON	712	674
CONTRACT NO. 76A91			ILLINOIS FED. AID PROJECT	