


BY	DATE
ORIGINAL SURVEY	
SURVEYED	
FLATTED	
TEMPLATE	
NOTE BOOK	
AREAS CHECKED	
NO.	

BY	DATE
ORIGINAL SURVEY	
SURVEYED	
FLATTED	
TEMPLATE	
NOTE BOOK	
AREAS CHECKED	
NO.	

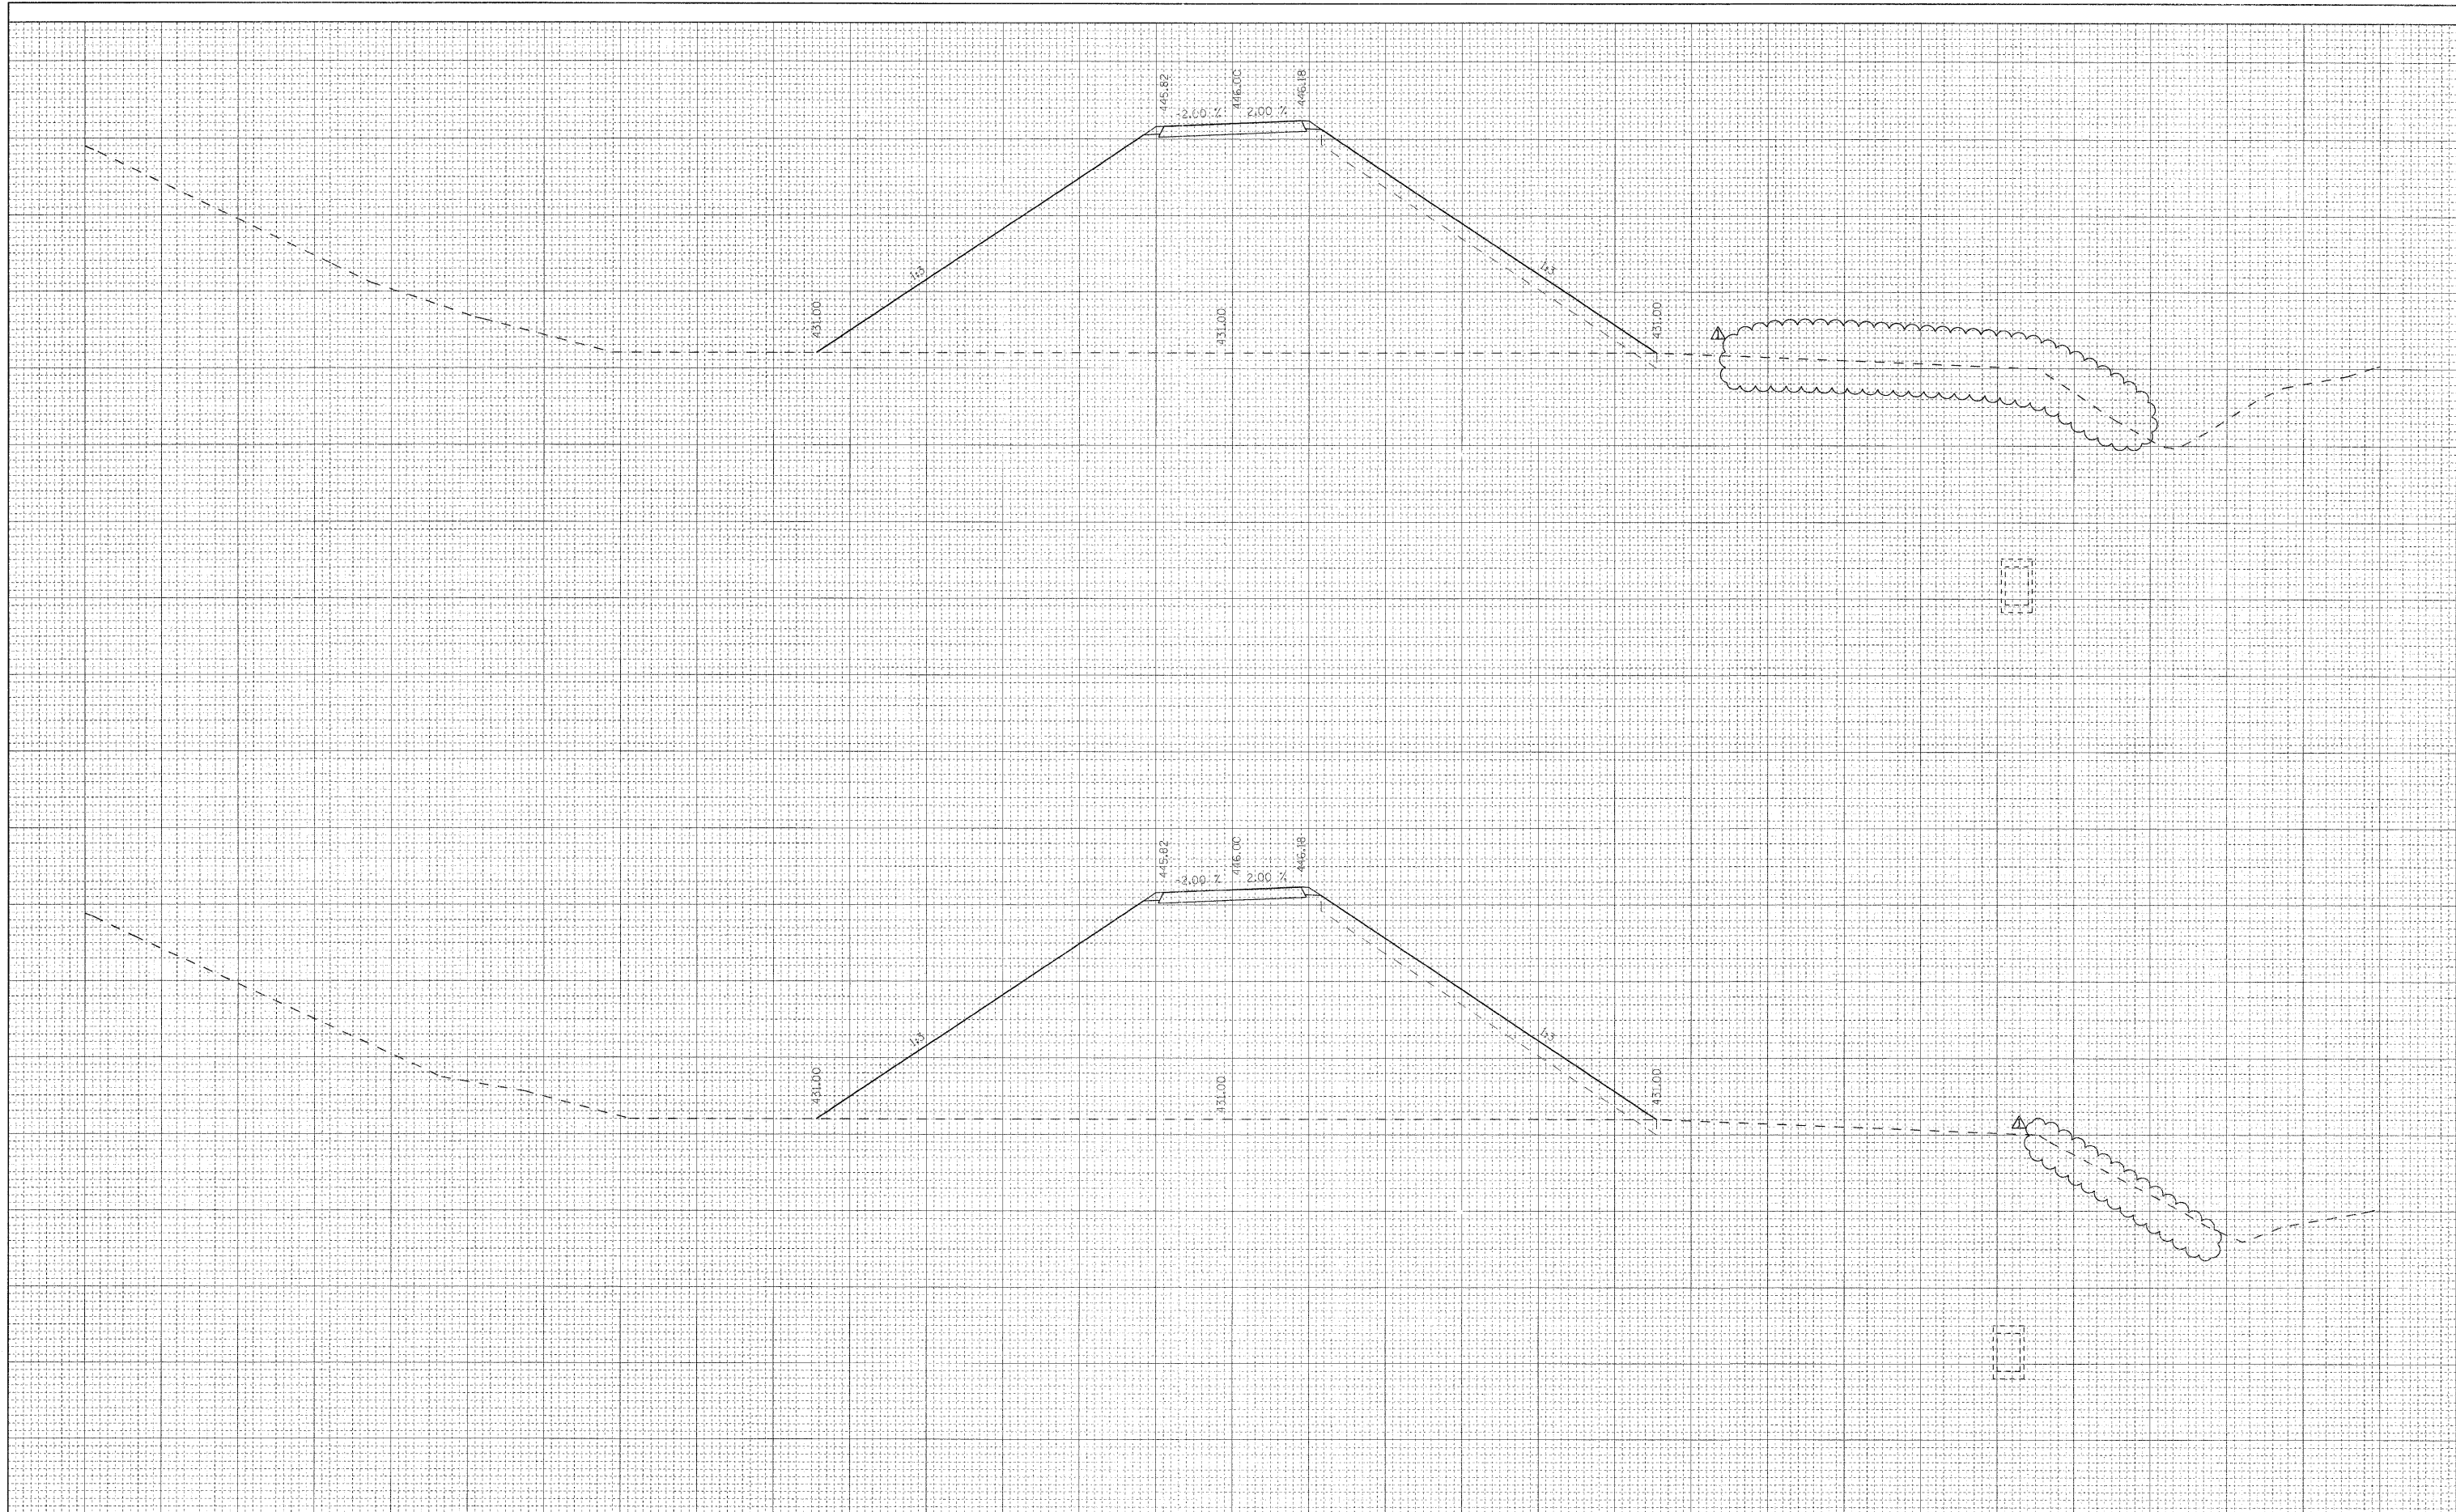

FILE NAME = D876A91-Sht-XSSht-RLRE-02.dgn
VOLKERT

USER NAME = untsjed
 DESIGNED - C.L.S.
 DRAWN - MAM
 CHECKED - C.L.S.
 DATE - 5/16/2011
 PLOT SCALE = 10.0000' / IN.
 PLOT DATE = 5/19/2011

REVISED - 6-7-11ADDENDUM Δ
 REVISED -
 REVISED -
 REVISED -

**STATE OF ILLINOIS
 DEPARTMENT OF TRANSPORTATION**

**CROSS SECTIONS
 RELOCATED LEVEE - STAGE L2**

SCALE: 1"=(H)10'(V)15' SHEET NO. 27 OF 40 SHEETS STA. TO STA.

F.A.I. RTE. 270	SECTION 60-1B-1	COUNTY MADISON	TOTAL SHEETS 712	SHEET NO. 677
CONTRACT NO. 76A91			ILLINOIS FED. AID PROJECT	