


FINAL SURVEY	SURVEYED	BY	DATE
NO.	PLOTTED		
	TEMPLATE		
	AREAS CHECKED		

ORIGINAL SURVEY	SURVEYED	BY	DATE
NO.	PLOTTED		
	TEMPLATE		
	AREAS CHECKED		

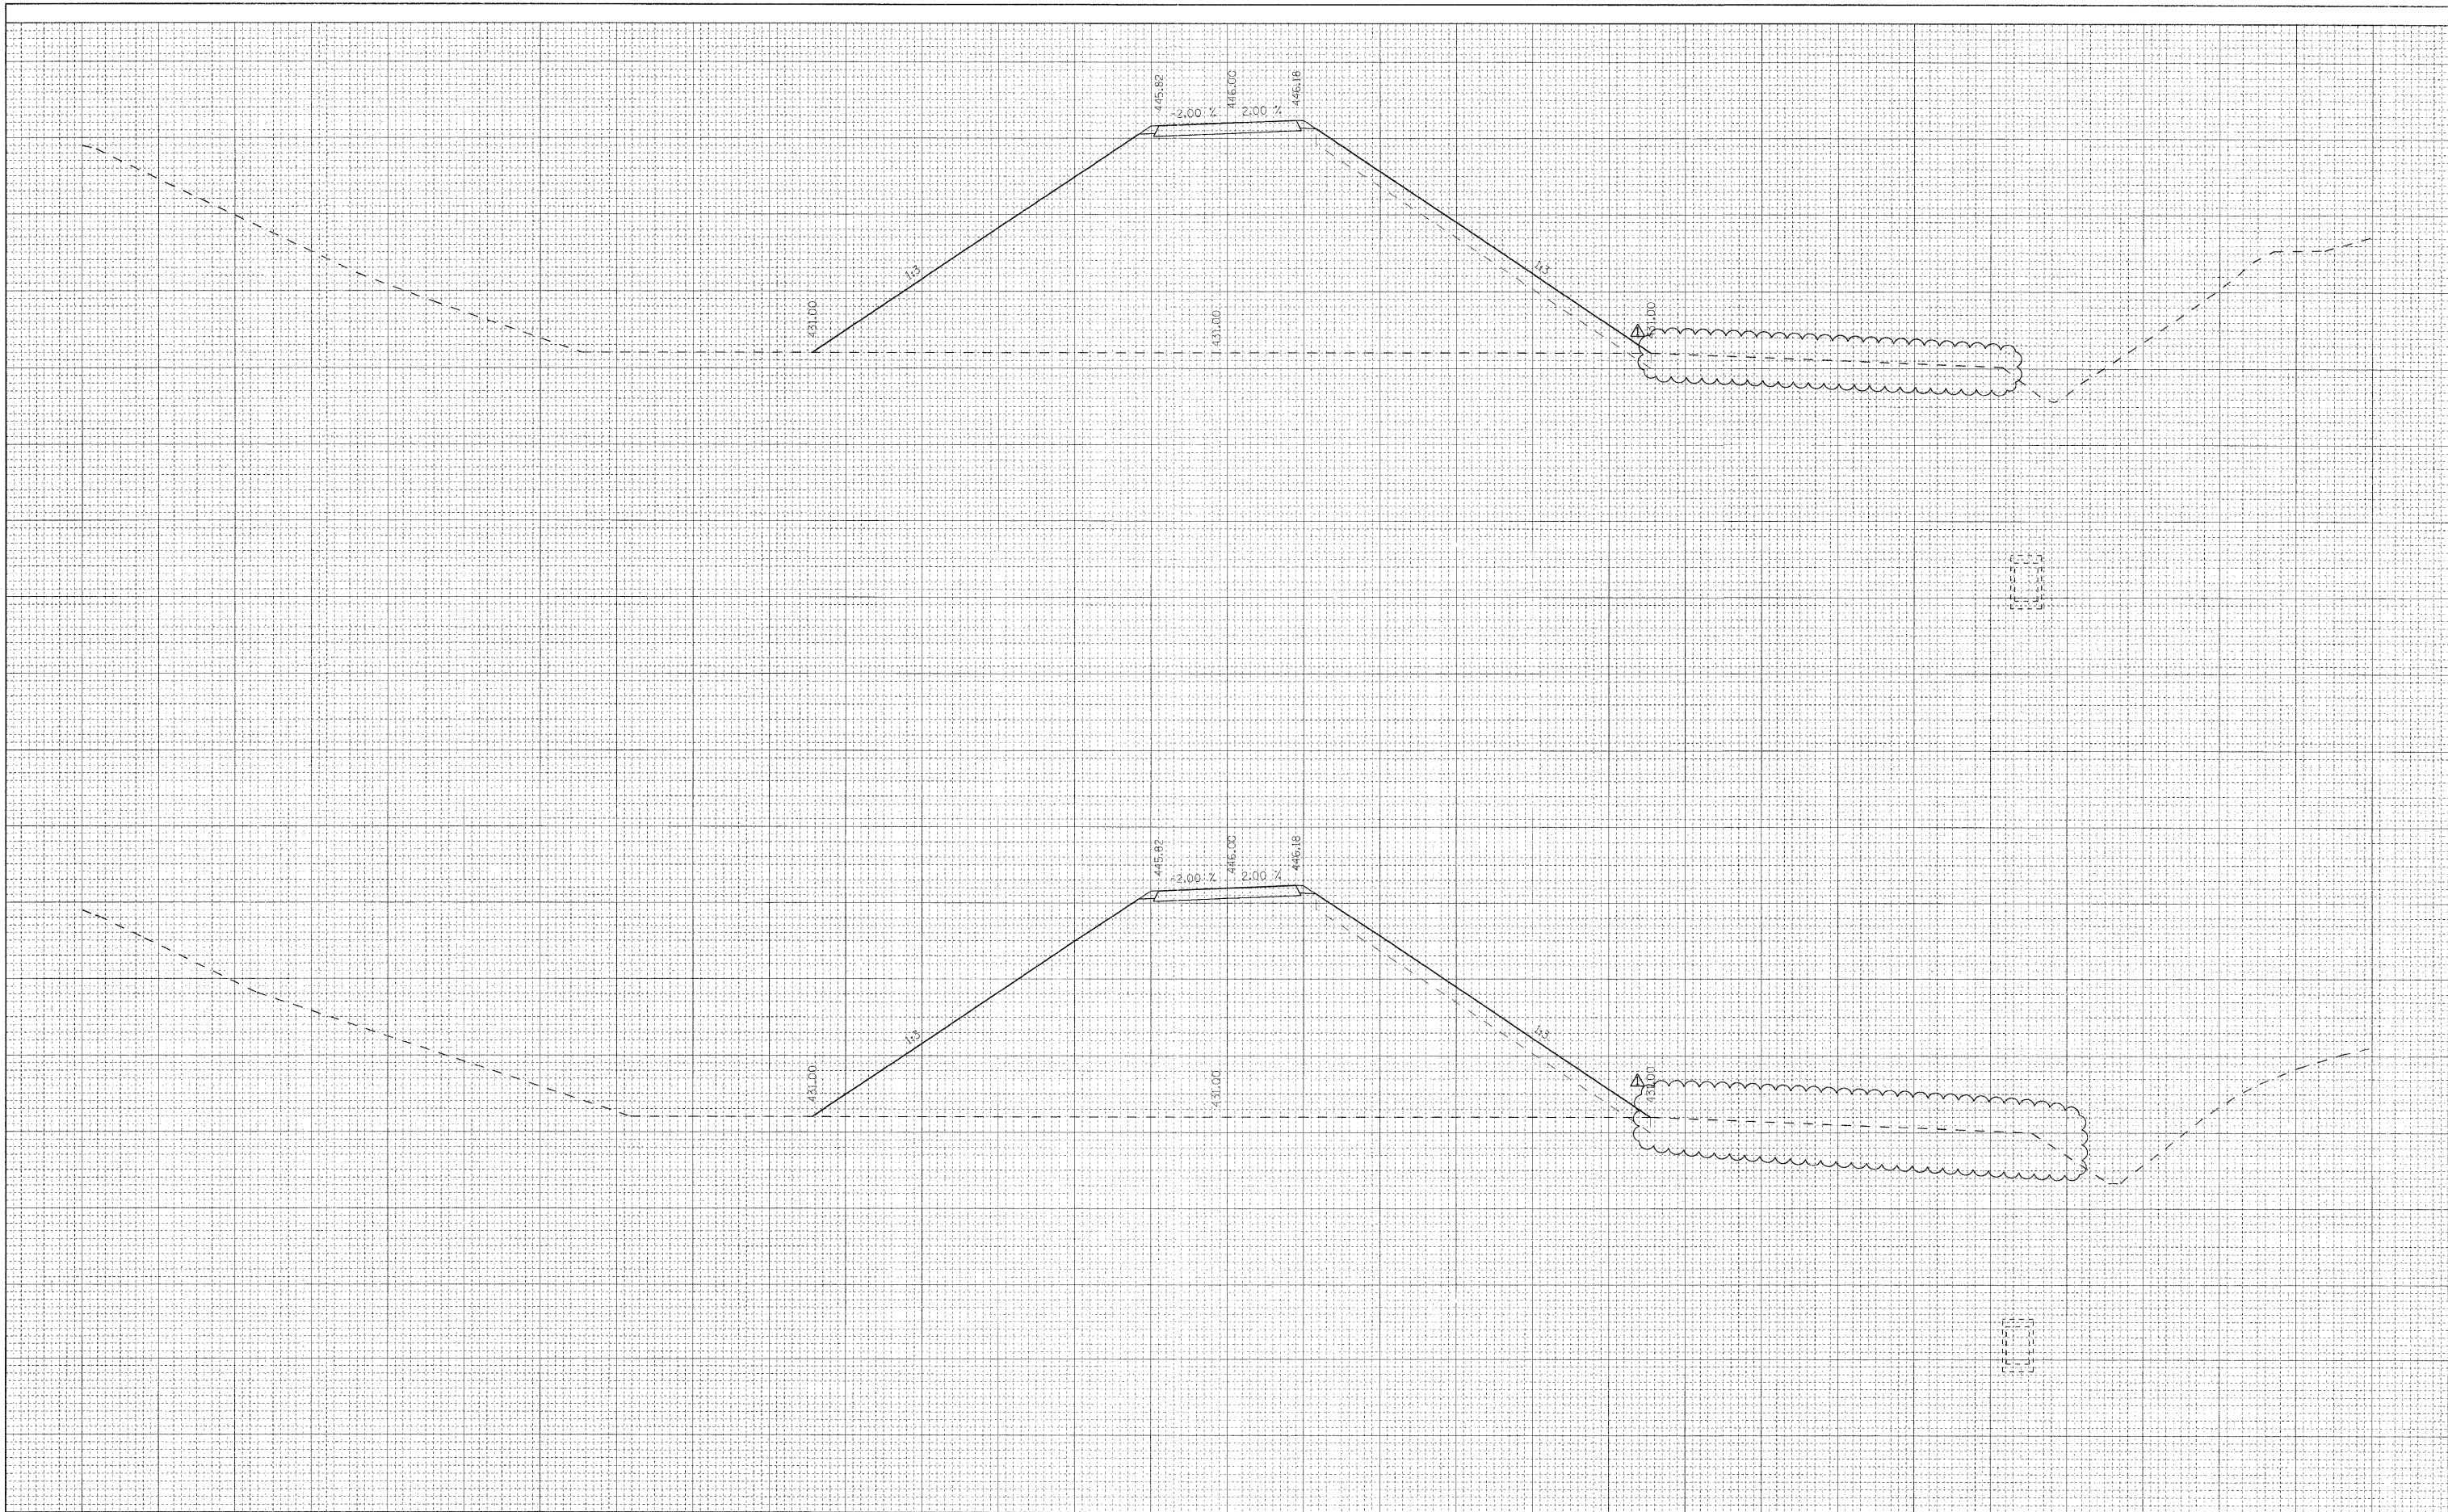

FILE NAME = 0876A91-Sht-XSht-RLLE-R2.dgn  
**VOLKERT**

USER NAME = untitled  
 PLOT SCALE = 10.0000' / IN.  
 PLOT DATE = 5/19/2011  
 DESIGNED - CLS  
 DRAWN - MAM  
 CHECKED - CLS  
 DATE - 5/16/2011

REVISED - 6-17-11 ADDENDUM  
 REVISED -  
 REVISED -  
 REVISED -

**STATE OF ILLINOIS  
 DEPARTMENT OF TRANSPORTATION**

**CROSS SECTIONS  
 RELOCATED LEVEE - STAGE L2**  
 SCALE: 1"=(H)10'(V)5' SHEET NO. 28 OF 40 SHEETS STA. TO STA.

F.A.I. RTE. 270	SECTION 60-1B-1	COUNTY MADISON	TOTAL SHEETS 712	SHEET NO. 678
			CONTRACT NO. 76A91	
ILLINOIS FED. AID PROJECT				