


BY	DATE
ORIGINAL SURVEY	
PLOTTED	
TEMPLATE	
NOTE BOOK	
AREAS CHECKED	
NO.	

BY	DATE
ORIGINAL SURVEY	
PLOTTED	
TEMPLATE	
NOTE BOOK	
AREAS CHECKED	
NO.	

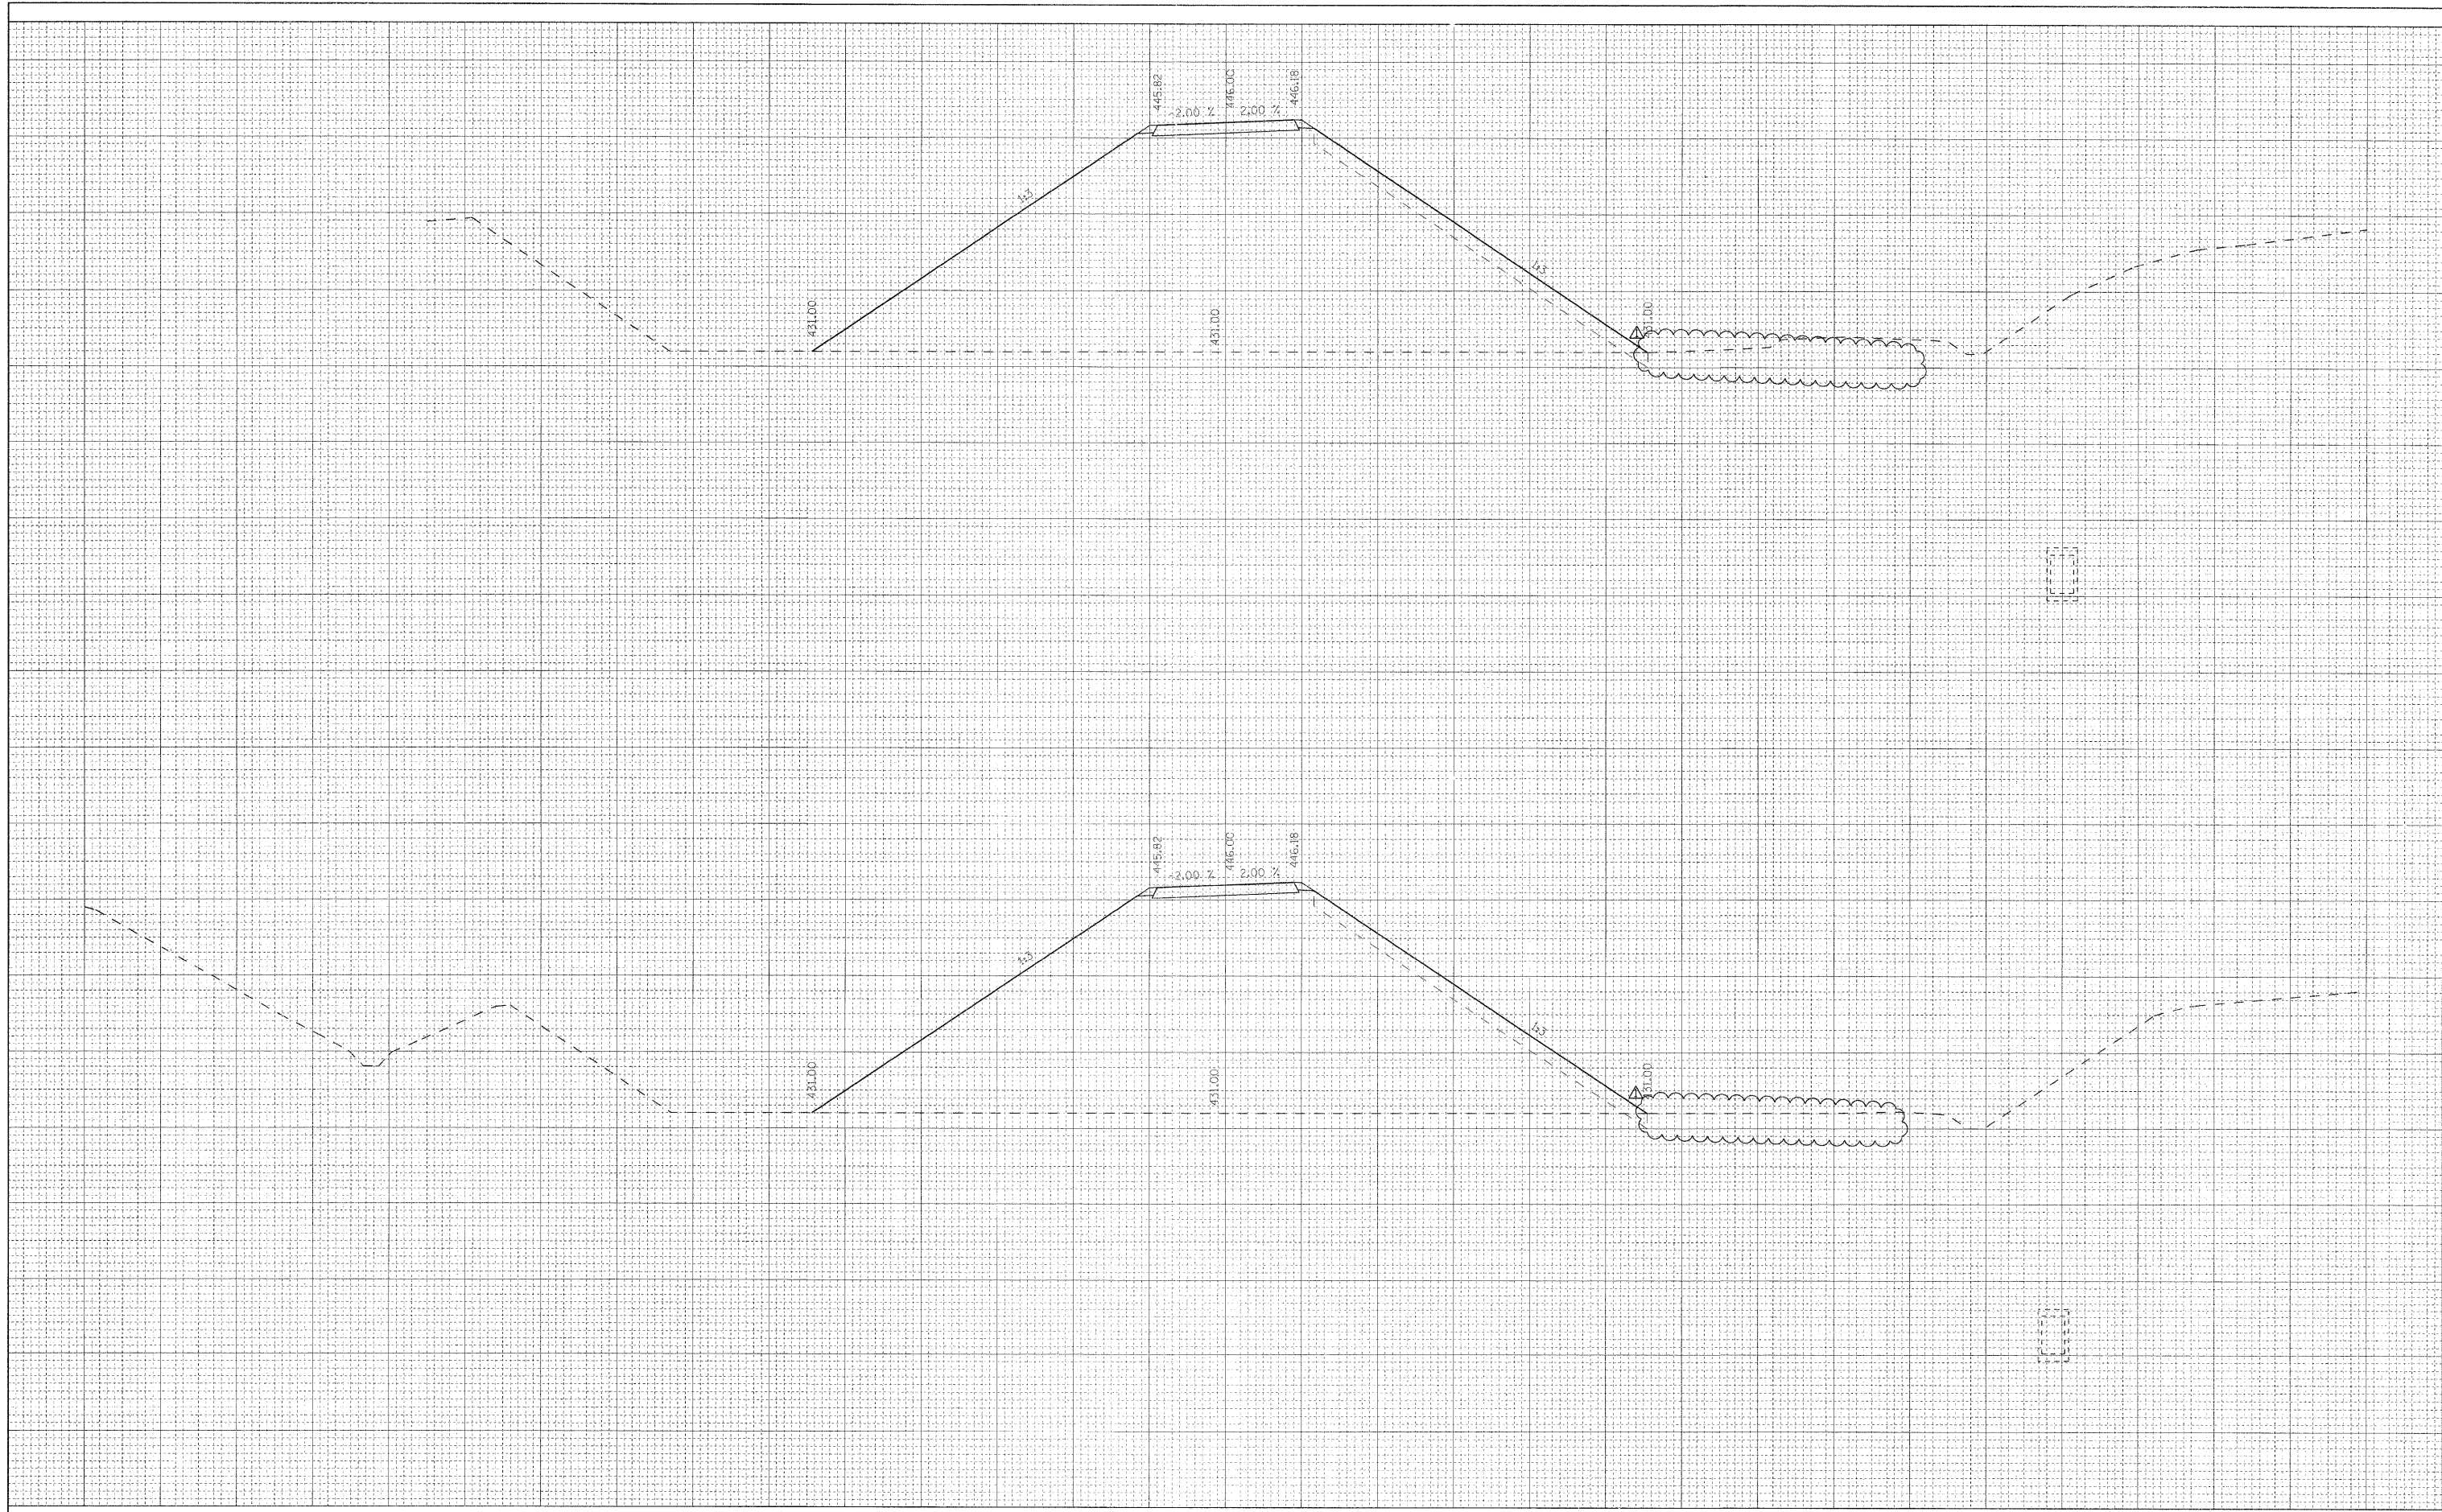

FILE NAME = D876491-Sht-XSSht-PLLR-02.dgn  
**VOLKERT**

USER NAME = untitled  
 DESIGNED - CLS  
 DRAWN - MAM  
 CHECKED - CLS  
 DATE - 5/16/2011

REVISED - 6-7-11 ADDENDUM  
 REVISED -  
 REVISED -  
 REVISED -

**STATE OF ILLINOIS**  
**DEPARTMENT OF TRANSPORTATION**

**CROSS SECTIONS**  
**RELOCATED LEVEE - STAGE L2**  
 SCALE: 1"=(H)10'(V)5' SHEET NO. 31 OF 40 SHEETS STA. TO STA.

F.A.I. RTE.	SECTION	COUNTY	TOTAL SHEETS	SHEET NO.
270	60-1B-1	MADISON	712	681
CONTRACT NO. 75A91			ILLINOIS FED. AID PROJECT	