
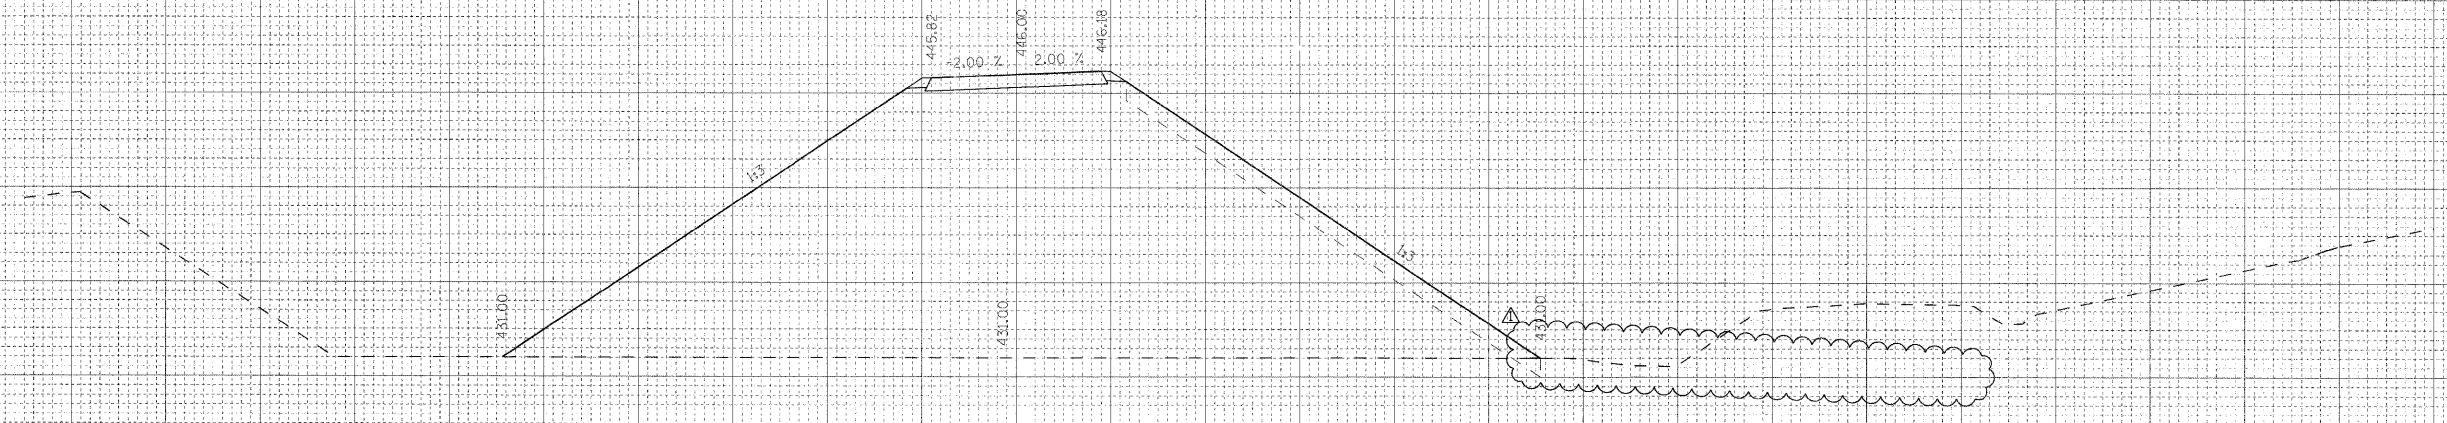


BY	DATE
SURVEYED	
PLOTTED	
TEMPLATE	
NOTE BOOK	
AREAS CHECKED	
NO.	

BY	DATE
SURVEYED	
PLOTTED	
TEMPLATE	
NOTE BOOK	
AREAS CHECKED	
NO.	

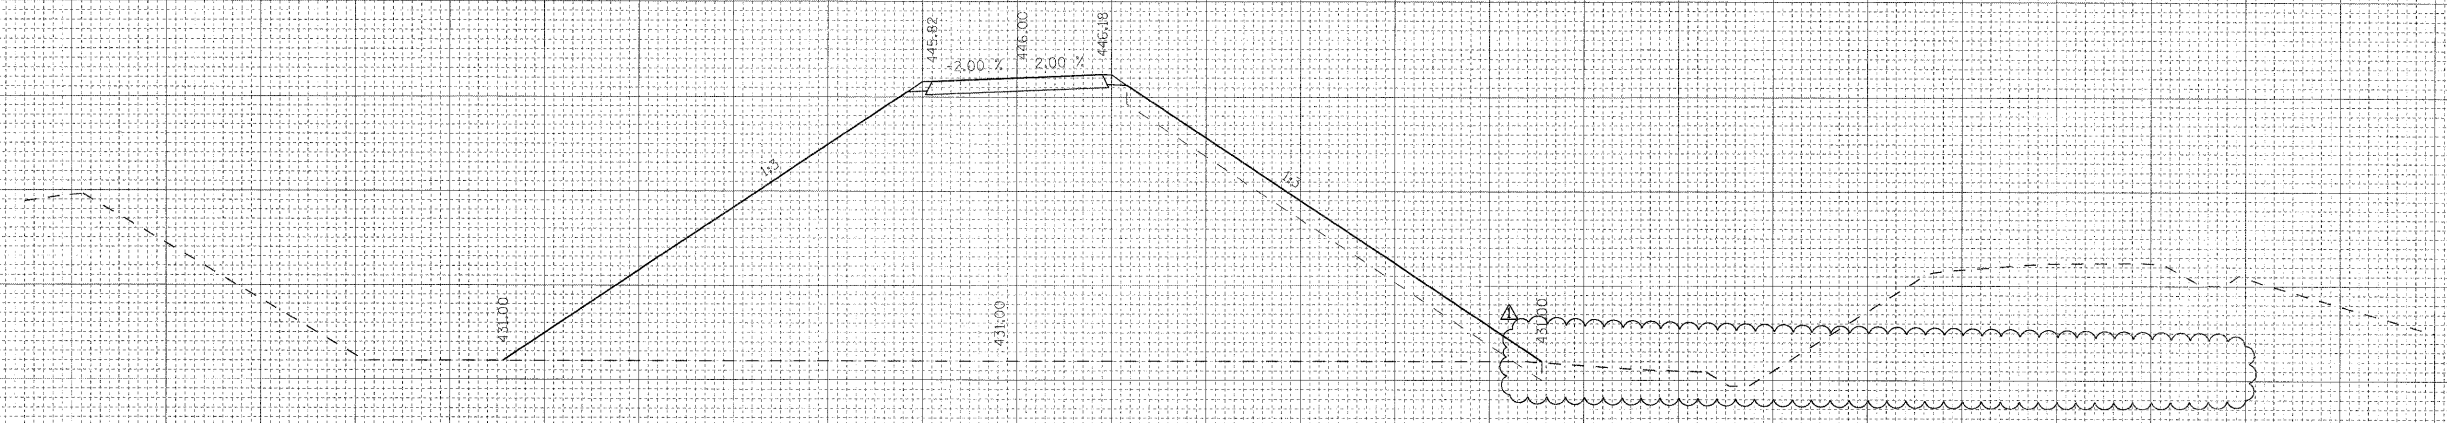

FILE NAME = D876A91-Sht-XSSht-RLLE-02.dgn
VOLKERT

USER NAME = unutilid
 DESIGNED - CLS
 DRAWN - MAM
 CHECKED - C.S
 DATE - 5/16/2011
 PLOT SCALE = 10.0000' / IN.
 PLOT DATE = 5/19/2011

REVISED - 6-7-11 ADDENDUM Δ
 REVISED -
 REVISED -
 REVISED -

**STATE OF ILLINOIS
 DEPARTMENT OF TRANSPORTATION**

**CROSS SECTIONS
 RELOCATED LEVEE - STAGE L2**
 SCALE: 1"=100'(V)5' SHEET NO. 32 OF 40 SHEETS STA. TO STA.

F.A.T. RTE.	SECTION	COUNTY	TOTAL SHEETS	SHEET NO.
270	60-1B-1	MADISON	712	682
CONTRACT NO. 76A91			ILLINOIS FED. AID PROJECT	