


BY	DATE
SURVEYED	
PLOTTED	
TEMPLATE	
NOTE BOOK	
AREAS CHECKED	
NO.	

BY	DATE
ORIGINAL SURVEY	
PLOTTED	
TEMPLATE	
NOTE BOOK	
AREAS CHECKED	
NO.	

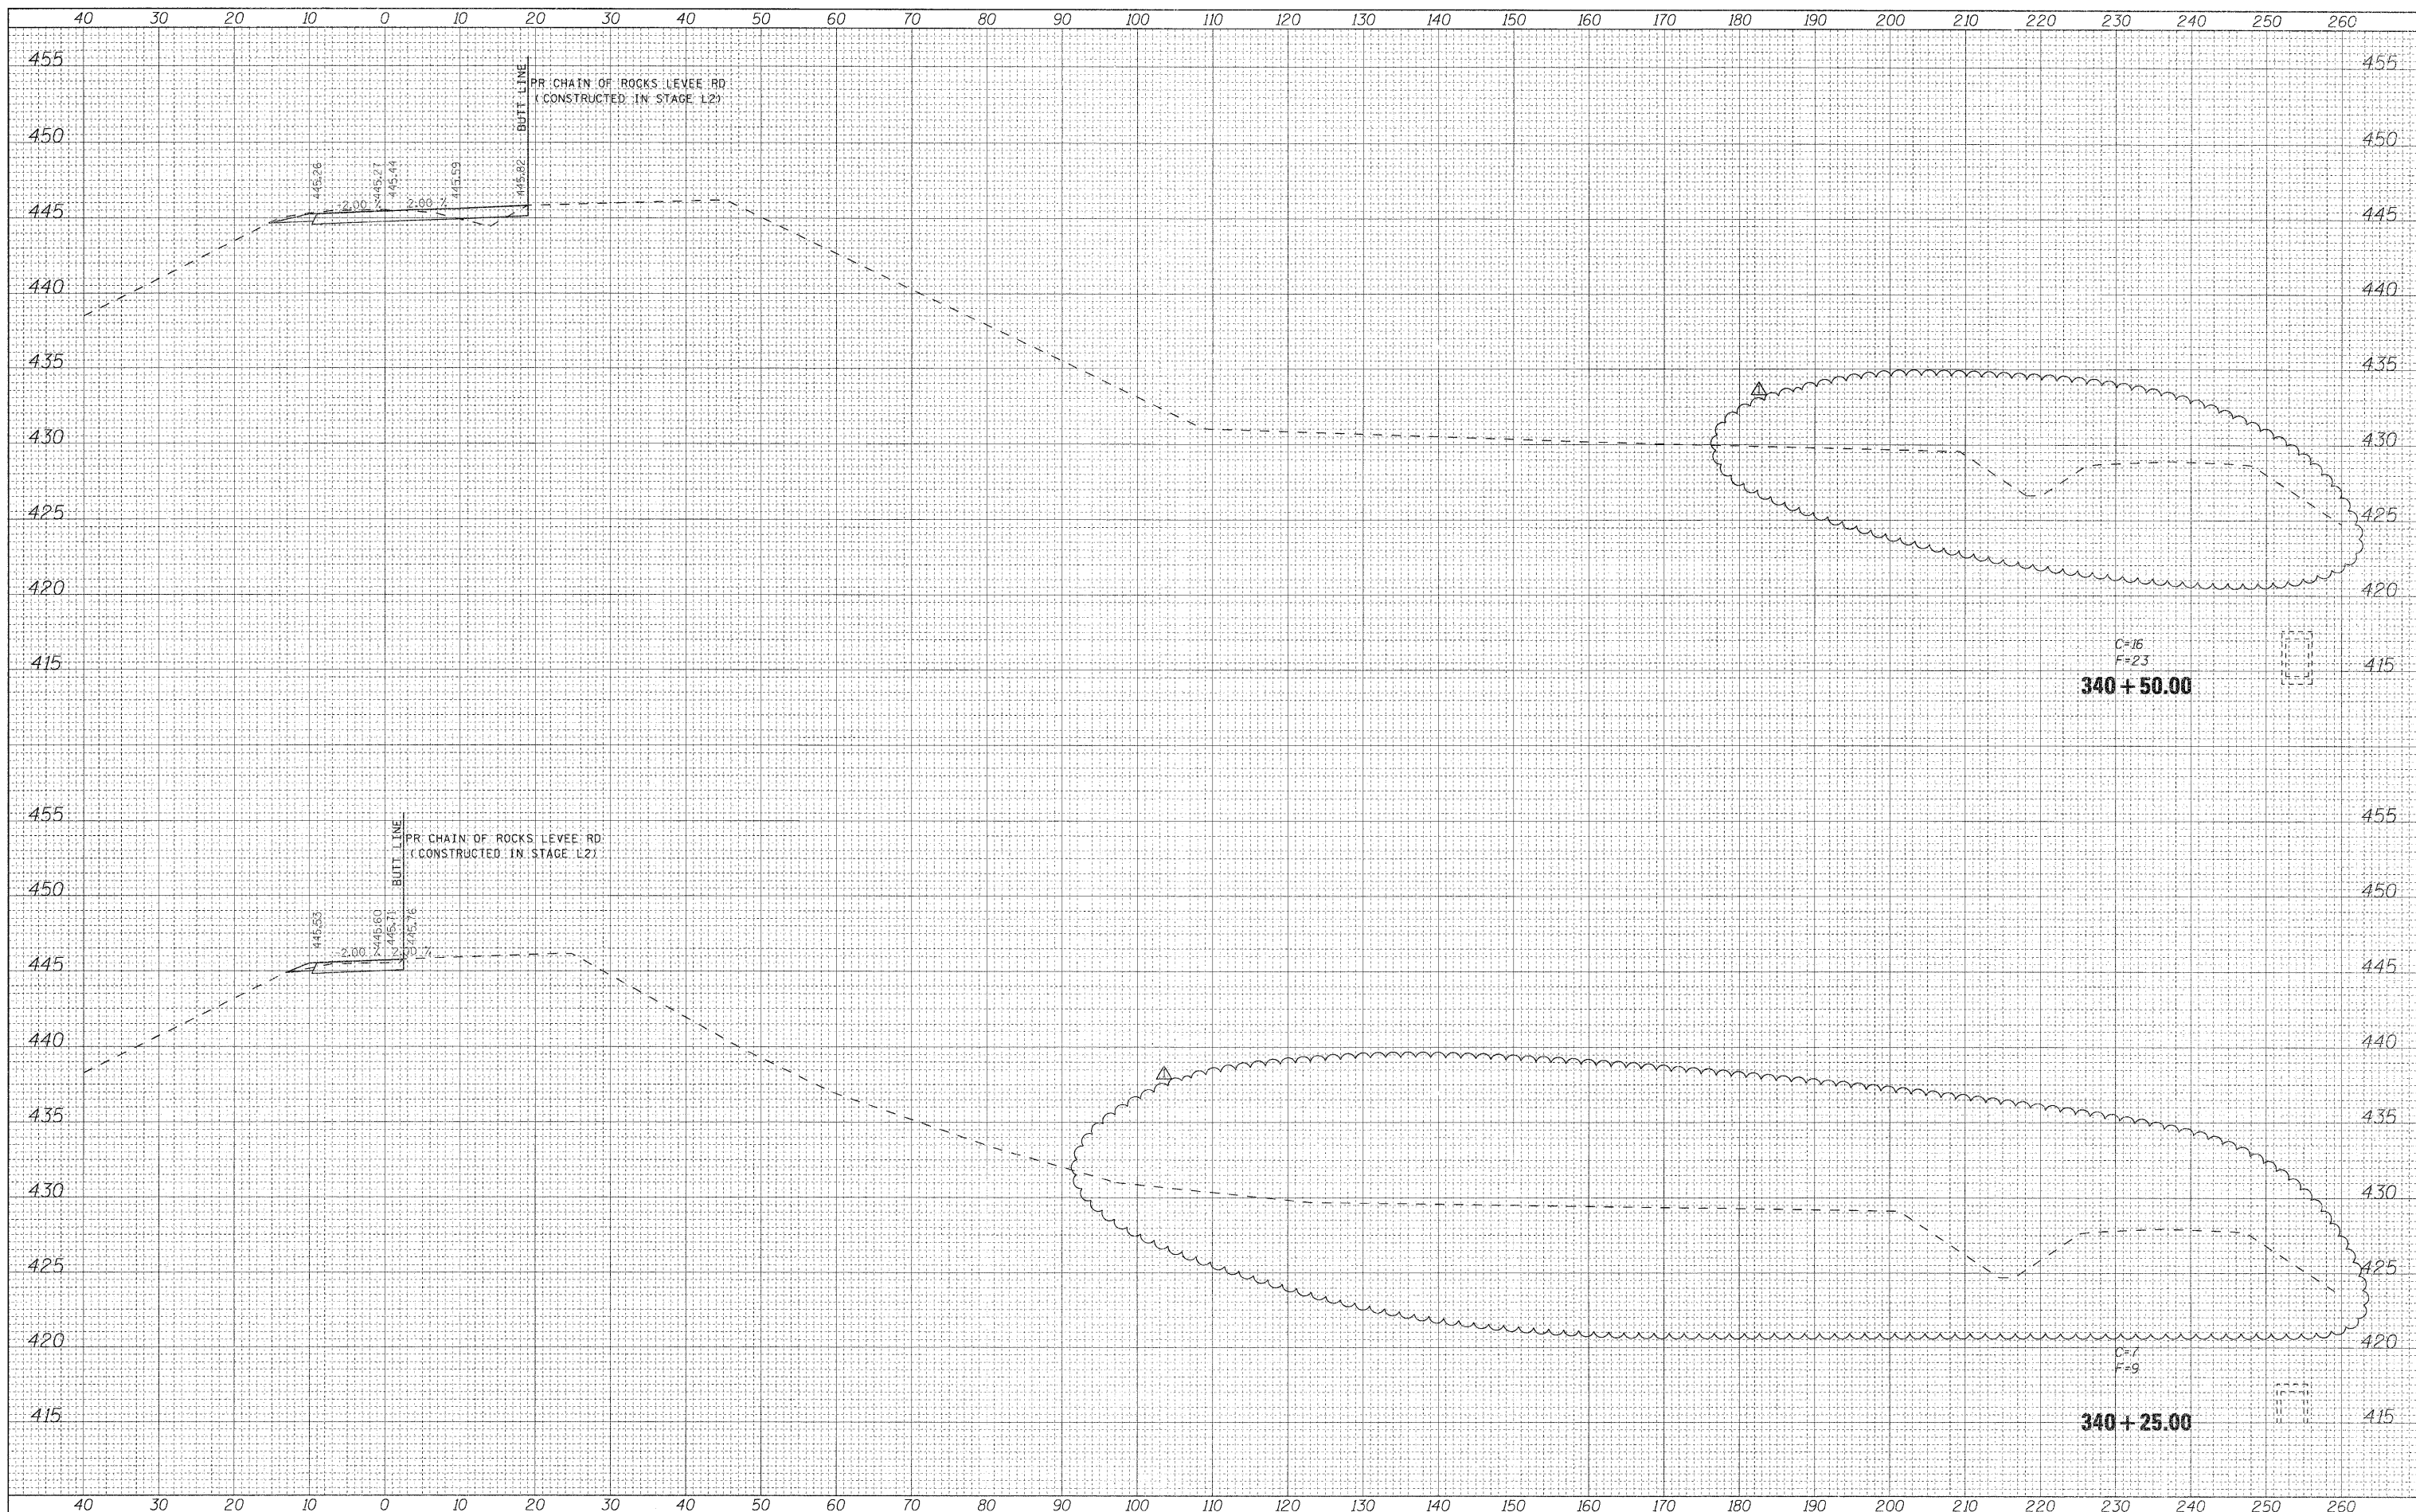

FILE NAME = D876A91-Sht-XSht-RLLE-03.dgn  
**VOLKERT**

USER NAME =	untitled
DESIGNED -	CLS
DRAWN -	MAM
CHECKED -	CLS
DATE -	5/16/2011
REVISIONS	
REVISED -	6/7/11 ADDENDUM A
REVISED -	
REVISED -	
REVISED -	

**STATE OF ILLINOIS  
DEPARTMENT OF TRANSPORTATION**

**CROSS SECTIONS  
RELOCATED LEVEE - STAGE L3**

SCALE: 1"=(H)10'(V)5' SHEET NO. 2 OF 17 SHEETS STA. 340+25.00 TO STA. 340+50.00

F.A.I. RTE.	SECTION	COUNTY	TOTAL SHEETS	SHEET NO.
270	60-1B-1	MADISON	712	692
			CONTRACT NO. 76A91	
ILLINOIS FED. AID PROJECT				