


DATE	
BY	
SURVEYED	
PLOTTED	
NOTE BOOK	
NO.	

DATE	
BY	
SURVEYED	
PLOTTED	
NOTE BOOK	
NO.	

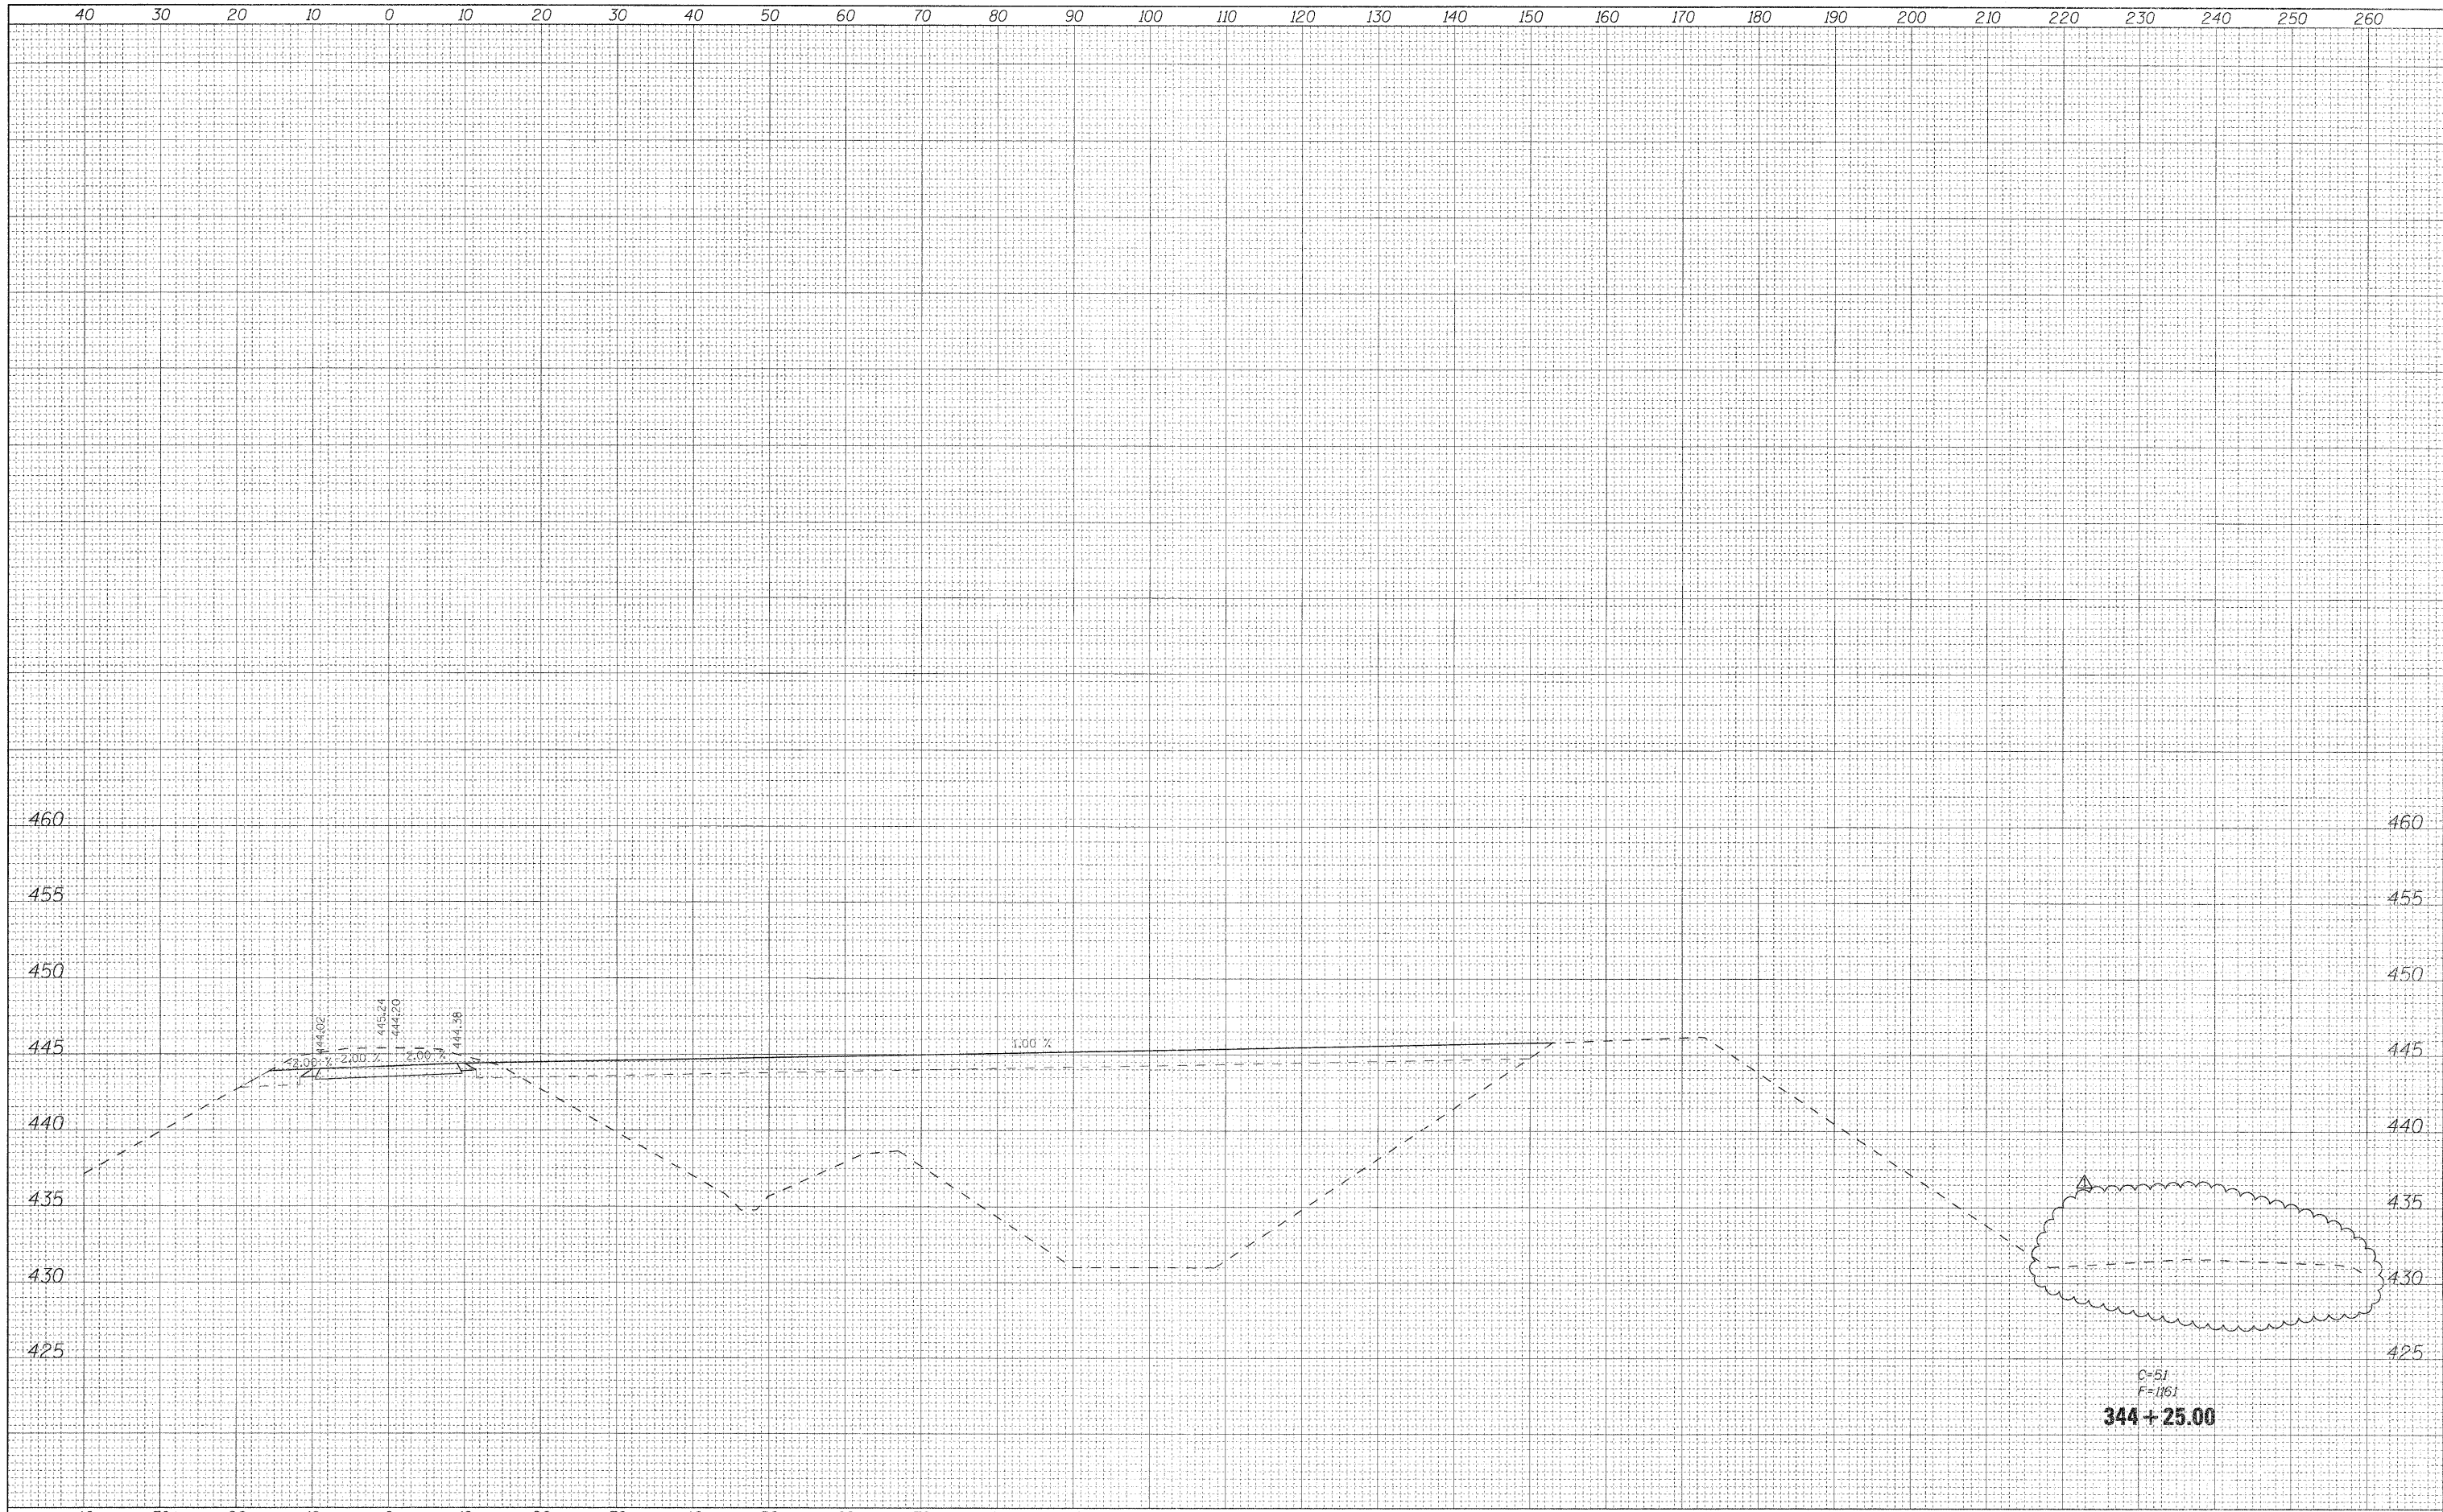

FILE NAME = D:\876A91-Sht-XSSht-RLLE-03.dgn	USER NAME = unattid	DESIGNED - CLS	REVISED - 6/7/11 ADDENDUM A	STATE OF ILLINOIS DEPARTMENT OF TRANSPORTATION	CROSS SECTIONS RELOCATED LEVEE - STAGE L3	F.A.I. RTE. 270	SECTION 60-1B-1	COUNTY MADISON	TOTAL SHEETS 712	SHEET NO. 701	
VOLKERT	PLOT SCALE = 10.0000' / IN.	DRAWN - MAM	REVISED -			SCALE: 1"=(H)10'(V)5'	SHEET NO. 11 OF 17 SHEETS	STA. 344+25.00	TO STA. 344+25.00	CONTRACT NO. 76A91	ILLINOIS FED. AID PROJECT
	PLOT DATE = 5/19/2011	CHECKED - CLS	REVISED -								
		DATE - 5/16/2011	REVISED -								