


BY	DATE
SURVEYED	
PLOTTED	
TEMPLATE	
NOTE BOOK	
AREAS CHECKED	
NO.	

BY	DATE
SURVEYED	
PLOTTED	
TEMPLATE	
NOTE BOOK	
AREAS CHECKED	
NO.	

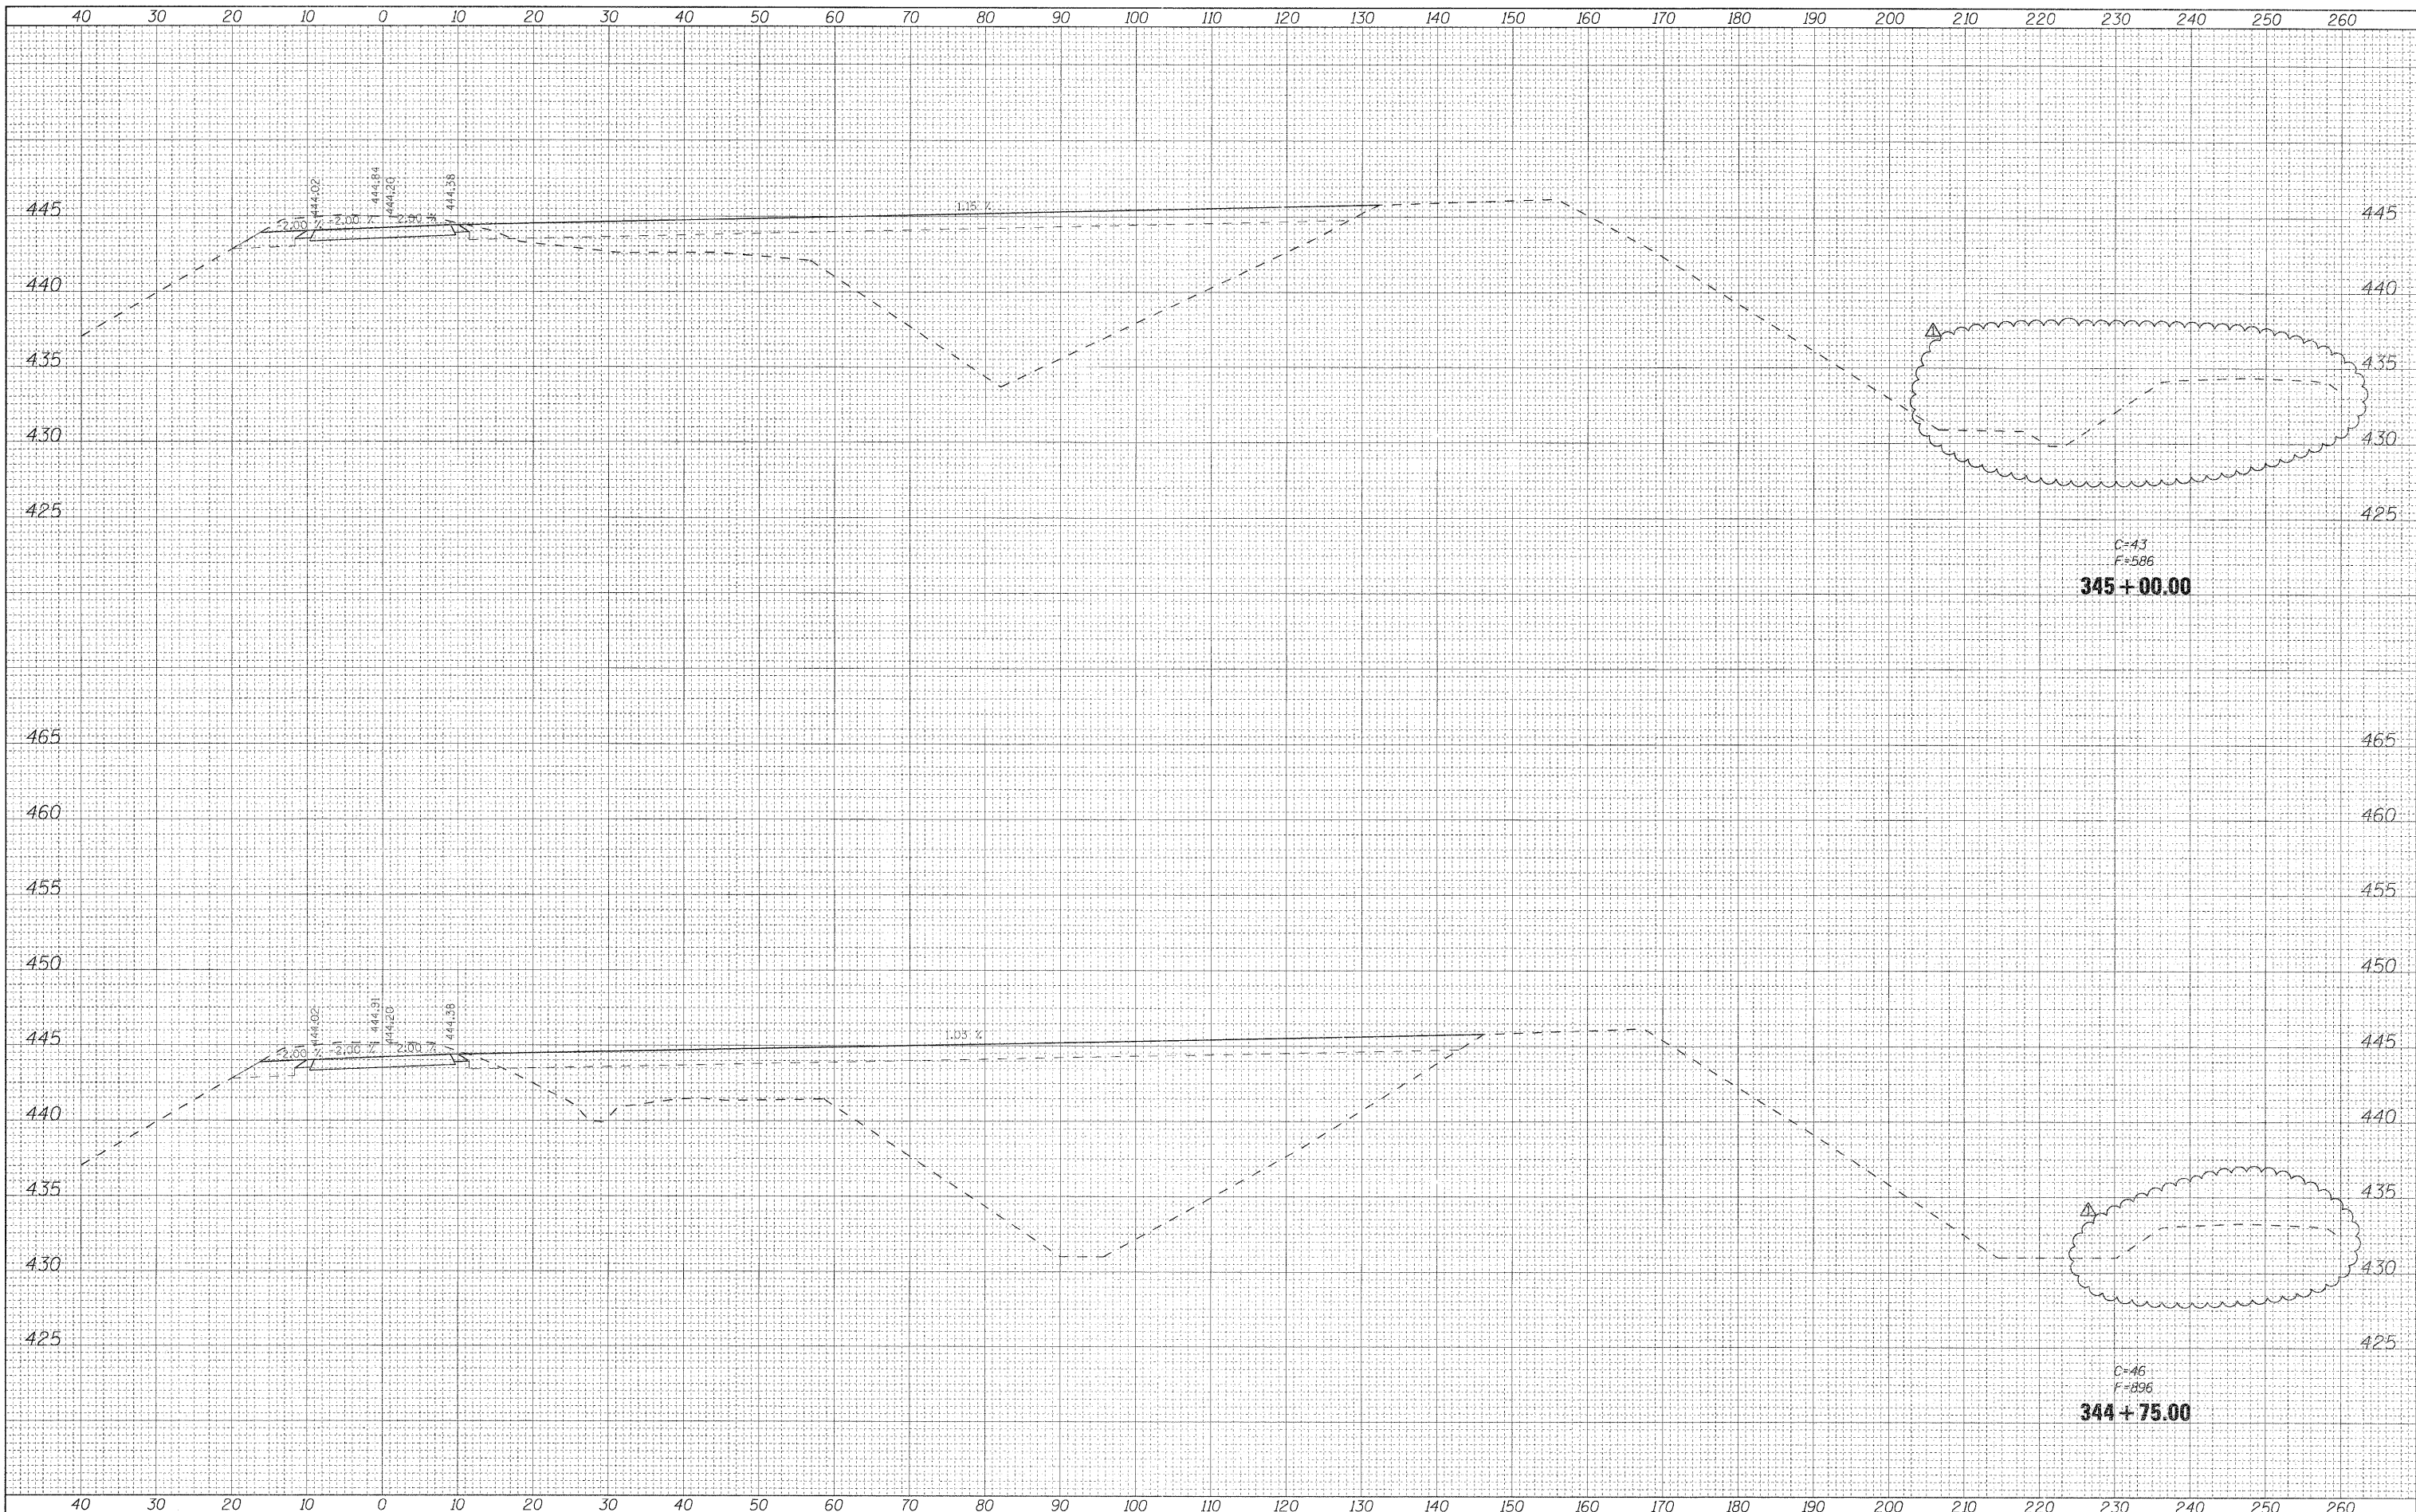

FILE NAME = D:\76A91-Sht-XSSht-RLLE-03.dgn
VOLKERT

USER NAME = untried
 DESIGNED - C.S
 DRAWN - MAM
 CHECKED - CLS
 DATE - 5/16/2011
 PLOT SCALE = 10.0000' / IN.
 PLOT DATE = 5/19/2011

REVISED - 6/7/11 ADDENDUM A
 REVISED -
 REVISED -
 REVISED -

**STATE OF ILLINOIS
 DEPARTMENT OF TRANSPORTATION**

**CROSS SECTIONS
 RELOCATED LEVEE - STAGE 13**
 SCALE: 1"=(H)10'(V)5' SHEET NO. 13 OF 17 SHEETS STA. 344+75.00 TO STA. 345+00.00

F.A.J. RTE.	SECTION	COUNTY	TOTAL SHEETS	SHEET NO.
270	60-1B-1	MADISON	712	703
CONTRACT NO. 76A91			ILLINOIS FED. AID PROJECT	