


BY	DATE
FILM	SURVEYED
SURVEY	PLOTTED
NOTE BOOK	TEMPLATE
NO.	AREAS CHECKED

BY	DATE
ORIGINAL	SURVEYED
SURVEY	PLOTTED
NOTE BOOK	TEMPLATE
NO.	AREAS CHECKED

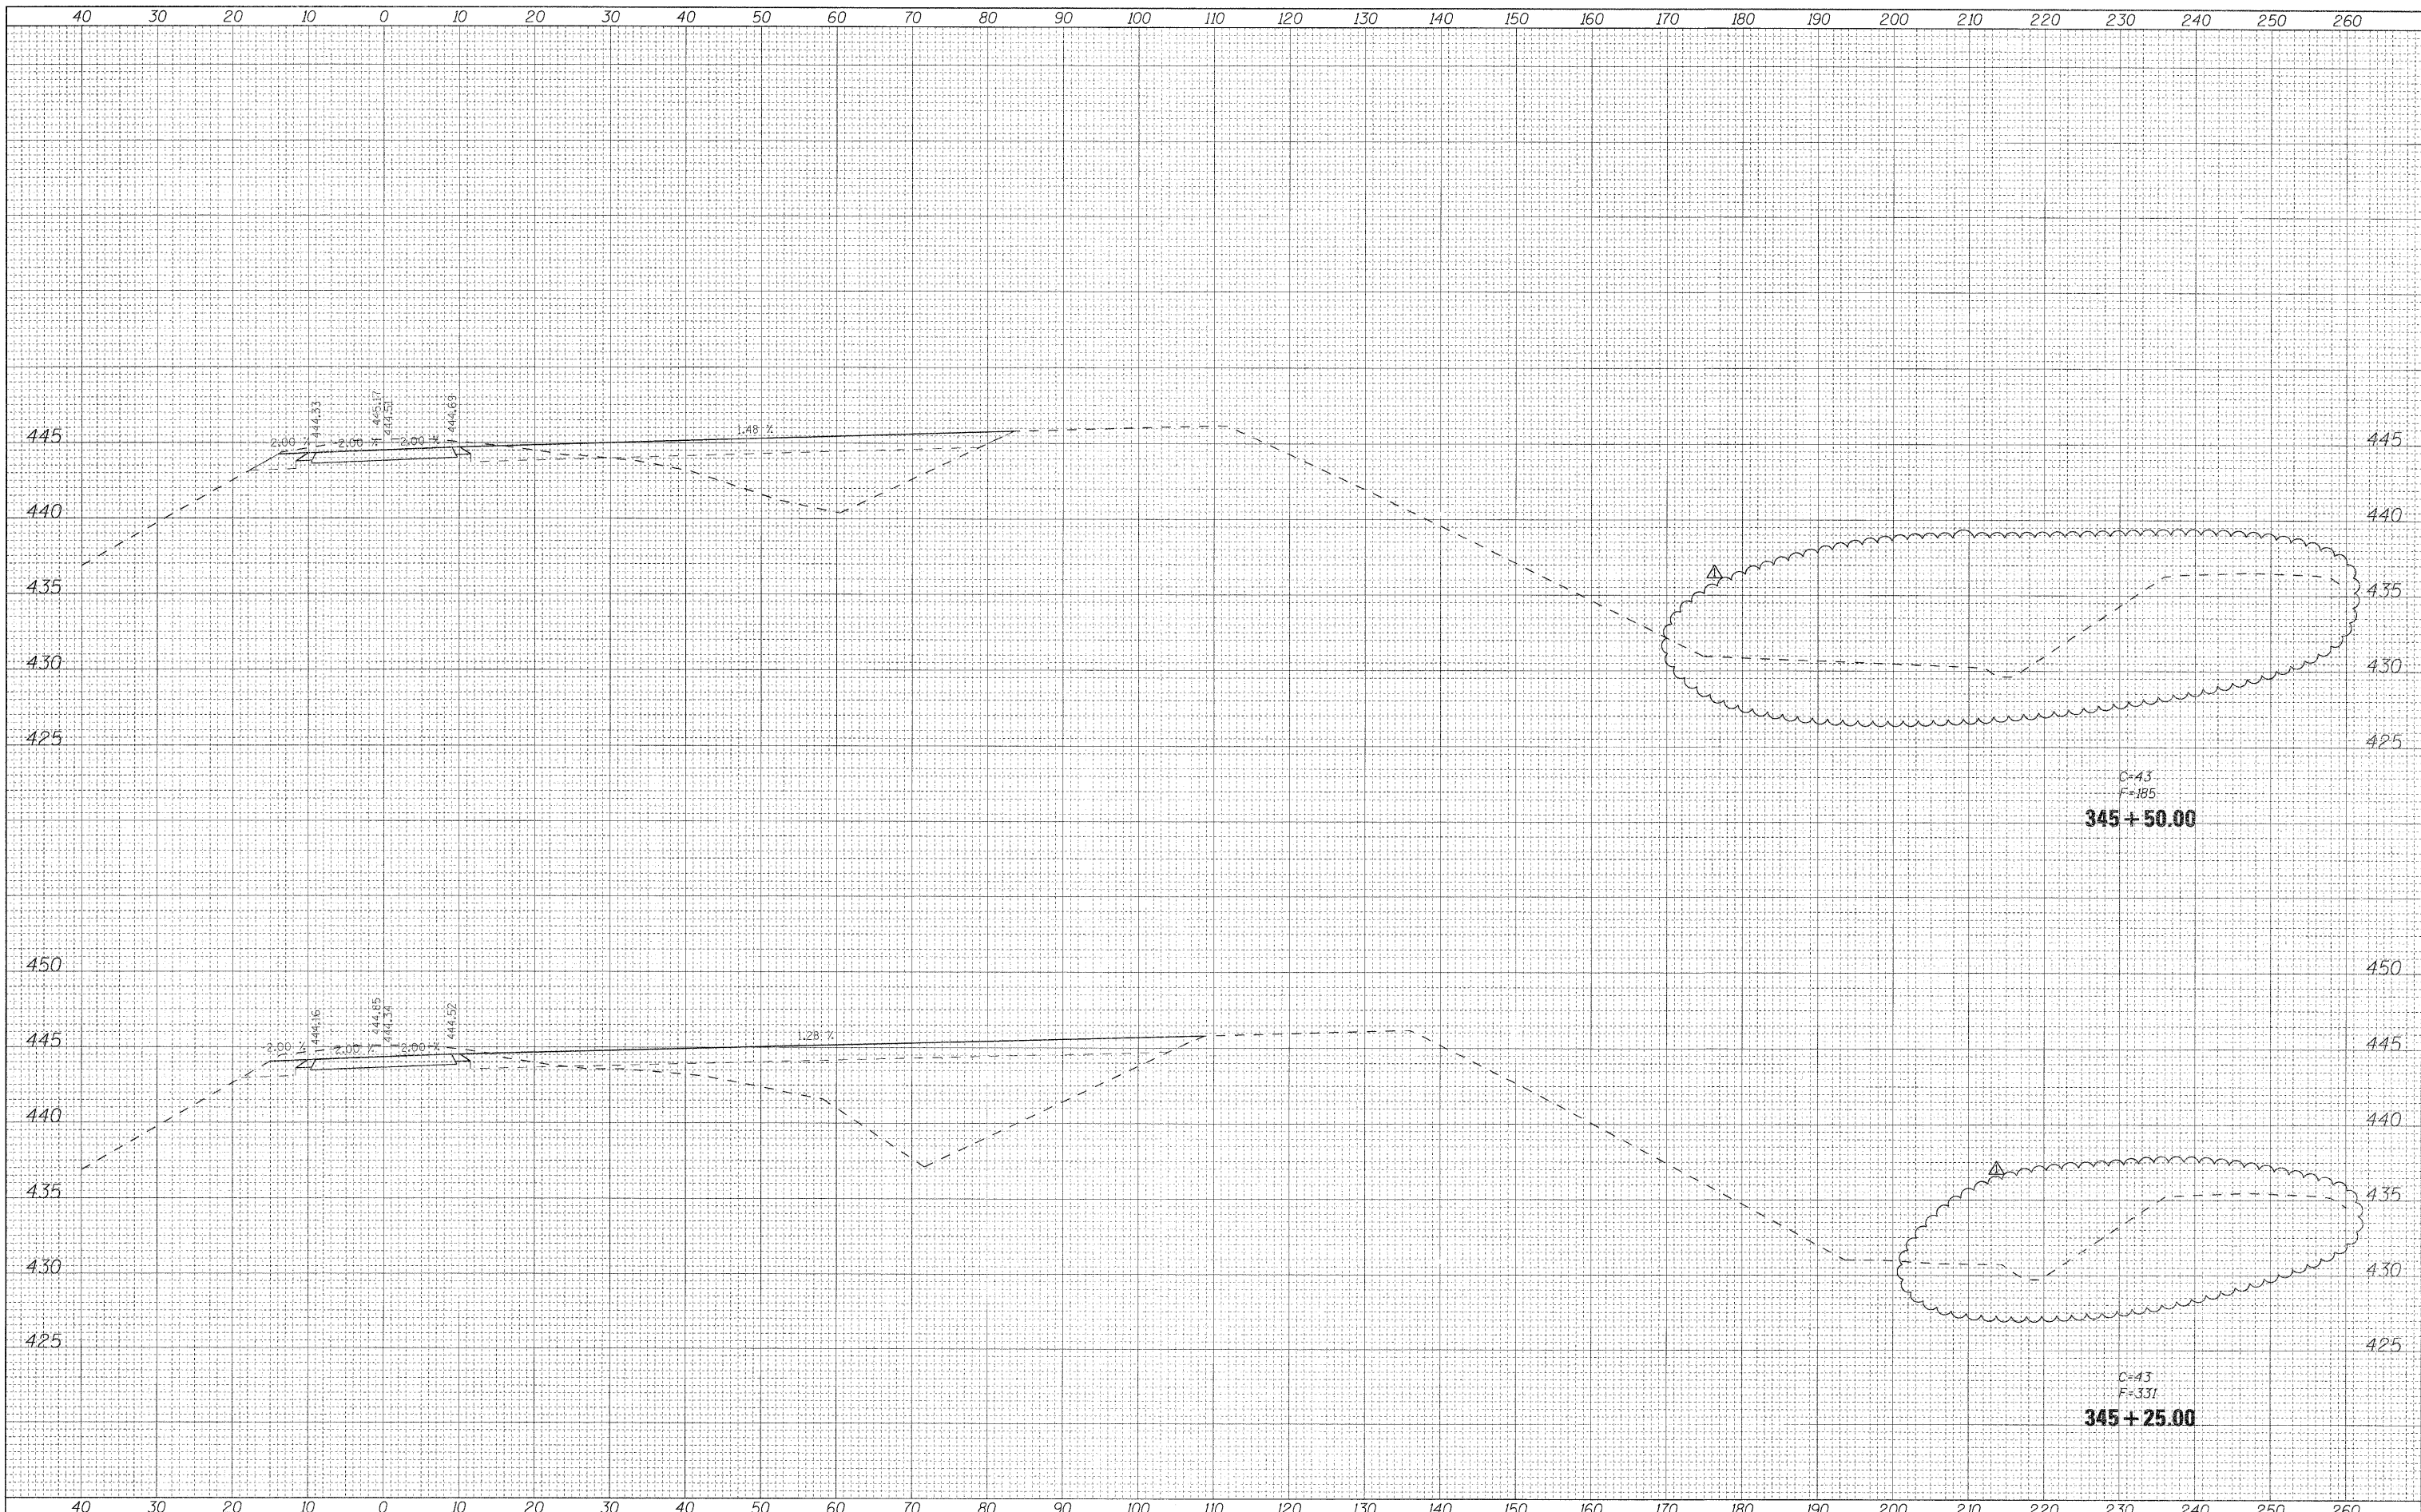

FILE NAME = D876A91-Shr-XSSht-RLLE-03.dgn  
**VOLKERT**

USER NAME = untitled	DESIGNED - CLS	REVISED - 6/7/11 ADDENDUM A
PLOT SCALE = 10.0000' / IN.	DRAWN - MAM	REVISED -
PLOT DATE = 5/19/2011	CHECKED - CLS	REVISED -
	DATE - 5/16/2011	REVISED -

**STATE OF ILLINOIS**  
**DEPARTMENT OF TRANSPORTATION**

**CROSS SECTIONS**  
**RELOCATED LEVEE - STAGE L3**  
 SCALE: 1"=(H)10'(V)5' SHEET NO. 14 OF 17 SHEETS STA. 345+25.00 TO STA. 345+50.00

F.A.I. RTE. 270	SECTION 60-1B-1	COUNTY MADISON	TOTAL SHEETS 712	SHEET NO. 704
			CONTRACT NO. 76A91	
ILLINOIS FED. AID PROJECT				