


DATE	
BY	
FINAL SURVEY	
SURVEYED	
PLOTTED	
TEMPLATE	
NOTE BOOK	
AREAS	
CHECKED	
NO.	

DATE	
BY	
ORIGINAL SURVEY	
SURVEYED	
PLOTTED	
TEMPLATE	
NOTE BOOK	
AREAS	
CHECKED	
NO.	

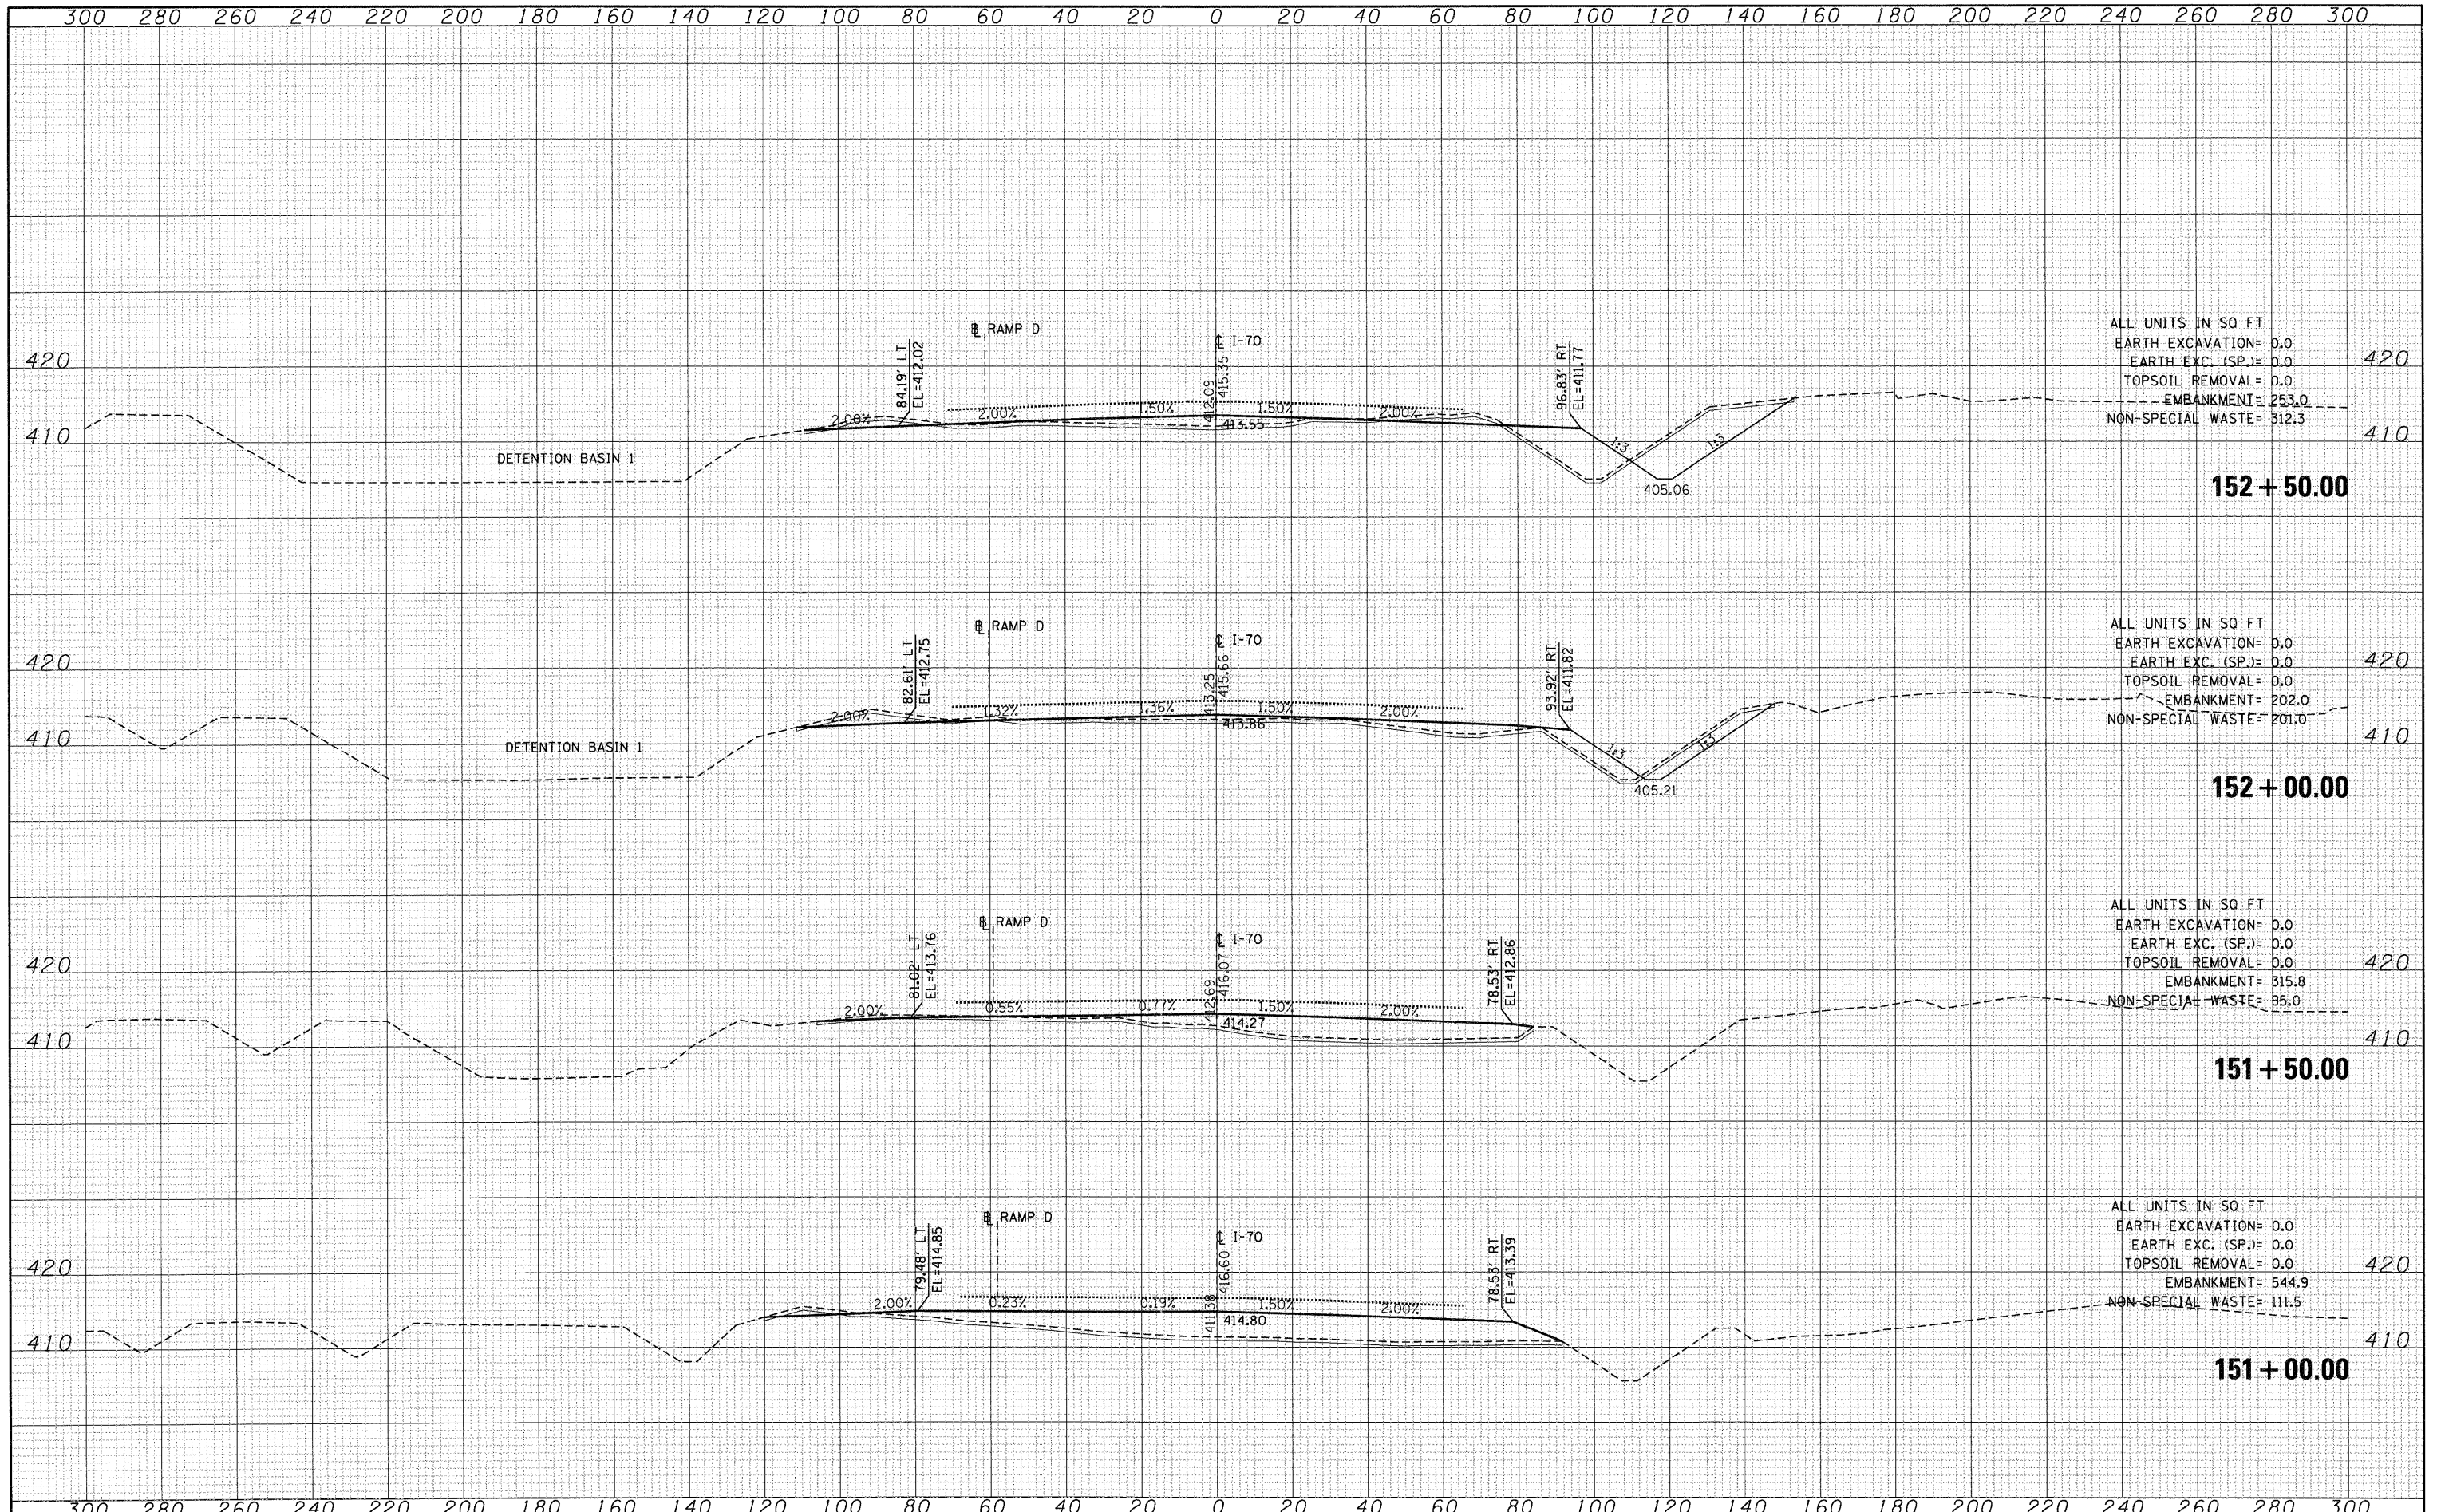

ALL UNITS IN SQ FT  
 EARTH EXCAVATION= 0.0  
 EARTH EXC. (SP.)= 0.0  
 TOPSOIL REMOVAL= 0.0  
 EMBANKMENT= 253.0  
 NON-SPECIAL WASTE= 312.3

**152 + 50.00**

ALL UNITS IN SQ FT  
 EARTH EXCAVATION= 0.0  
 EARTH EXC. (SP.)= 0.0  
 TOPSOIL REMOVAL= 0.0  
 EMBANKMENT= 202.0  
 NON-SPECIAL WASTE= 201.0

**152 + 00.00**

ALL UNITS IN SQ FT  
 EARTH EXCAVATION= 0.0  
 EARTH EXC. (SP.)= 0.0  
 TOPSOIL REMOVAL= 0.0  
 EMBANKMENT= 315.8  
 NON-SPECIAL WASTE= 95.0

**151 + 50.00**

ALL UNITS IN SQ FT  
 EARTH EXCAVATION= 0.0  
 EARTH EXC. (SP.)= 0.0  
 TOPSOIL REMOVAL= 0.0  
 EMBANKMENT= 544.9  
 NON-SPECIAL WASTE= 111.5

**151 + 00.00**

FILE NAME =	USER NAME = #USER#	DESIGNED - JB	REVISED -	<b>STATE OF ILLINOIS</b> <b>DEPARTMENT OF TRANSPORTATION</b>	<b>CROSS SECTIONS</b>		F.A.P. RTE.	SECTION	COUNTY	TOTAL SHEETS	SHEET NO.	
#FILE#		DRAWN - AG	REVISED -		<b>INTERSTATE 70</b>		998	82-1A	ST. CLAIR	190	163	
		CHECKED - ACL	REVISED -		SCALE:	SHEET NO.	OF	SHEETS	STA. 151+00.00	TO STA. 152+50.00	CONTRACT NO. 76C41	
		DATE - 02/04/11	REVISED -		ILLINOIS FED. AID PROJECT							