


| | |
|--------------|--|
| DATE | |
| BY | |
| SURVEYED | |
| PLOTTED | |
| TEMPLATE | |
| AREAS | |
| CHECKED | |
| FINAL SURVEY | |
| NOTE BOOK | |
| NO. | |

| | |
|-----------------|--|
| DATE | |
| BY | |
| SURVEYED | |
| PLOTTED | |
| TEMPLATE | |
| AREAS | |
| CHECKED | |
| ORIGINAL SURVEY | |
| NOTE BOOK | |
| NO. | |

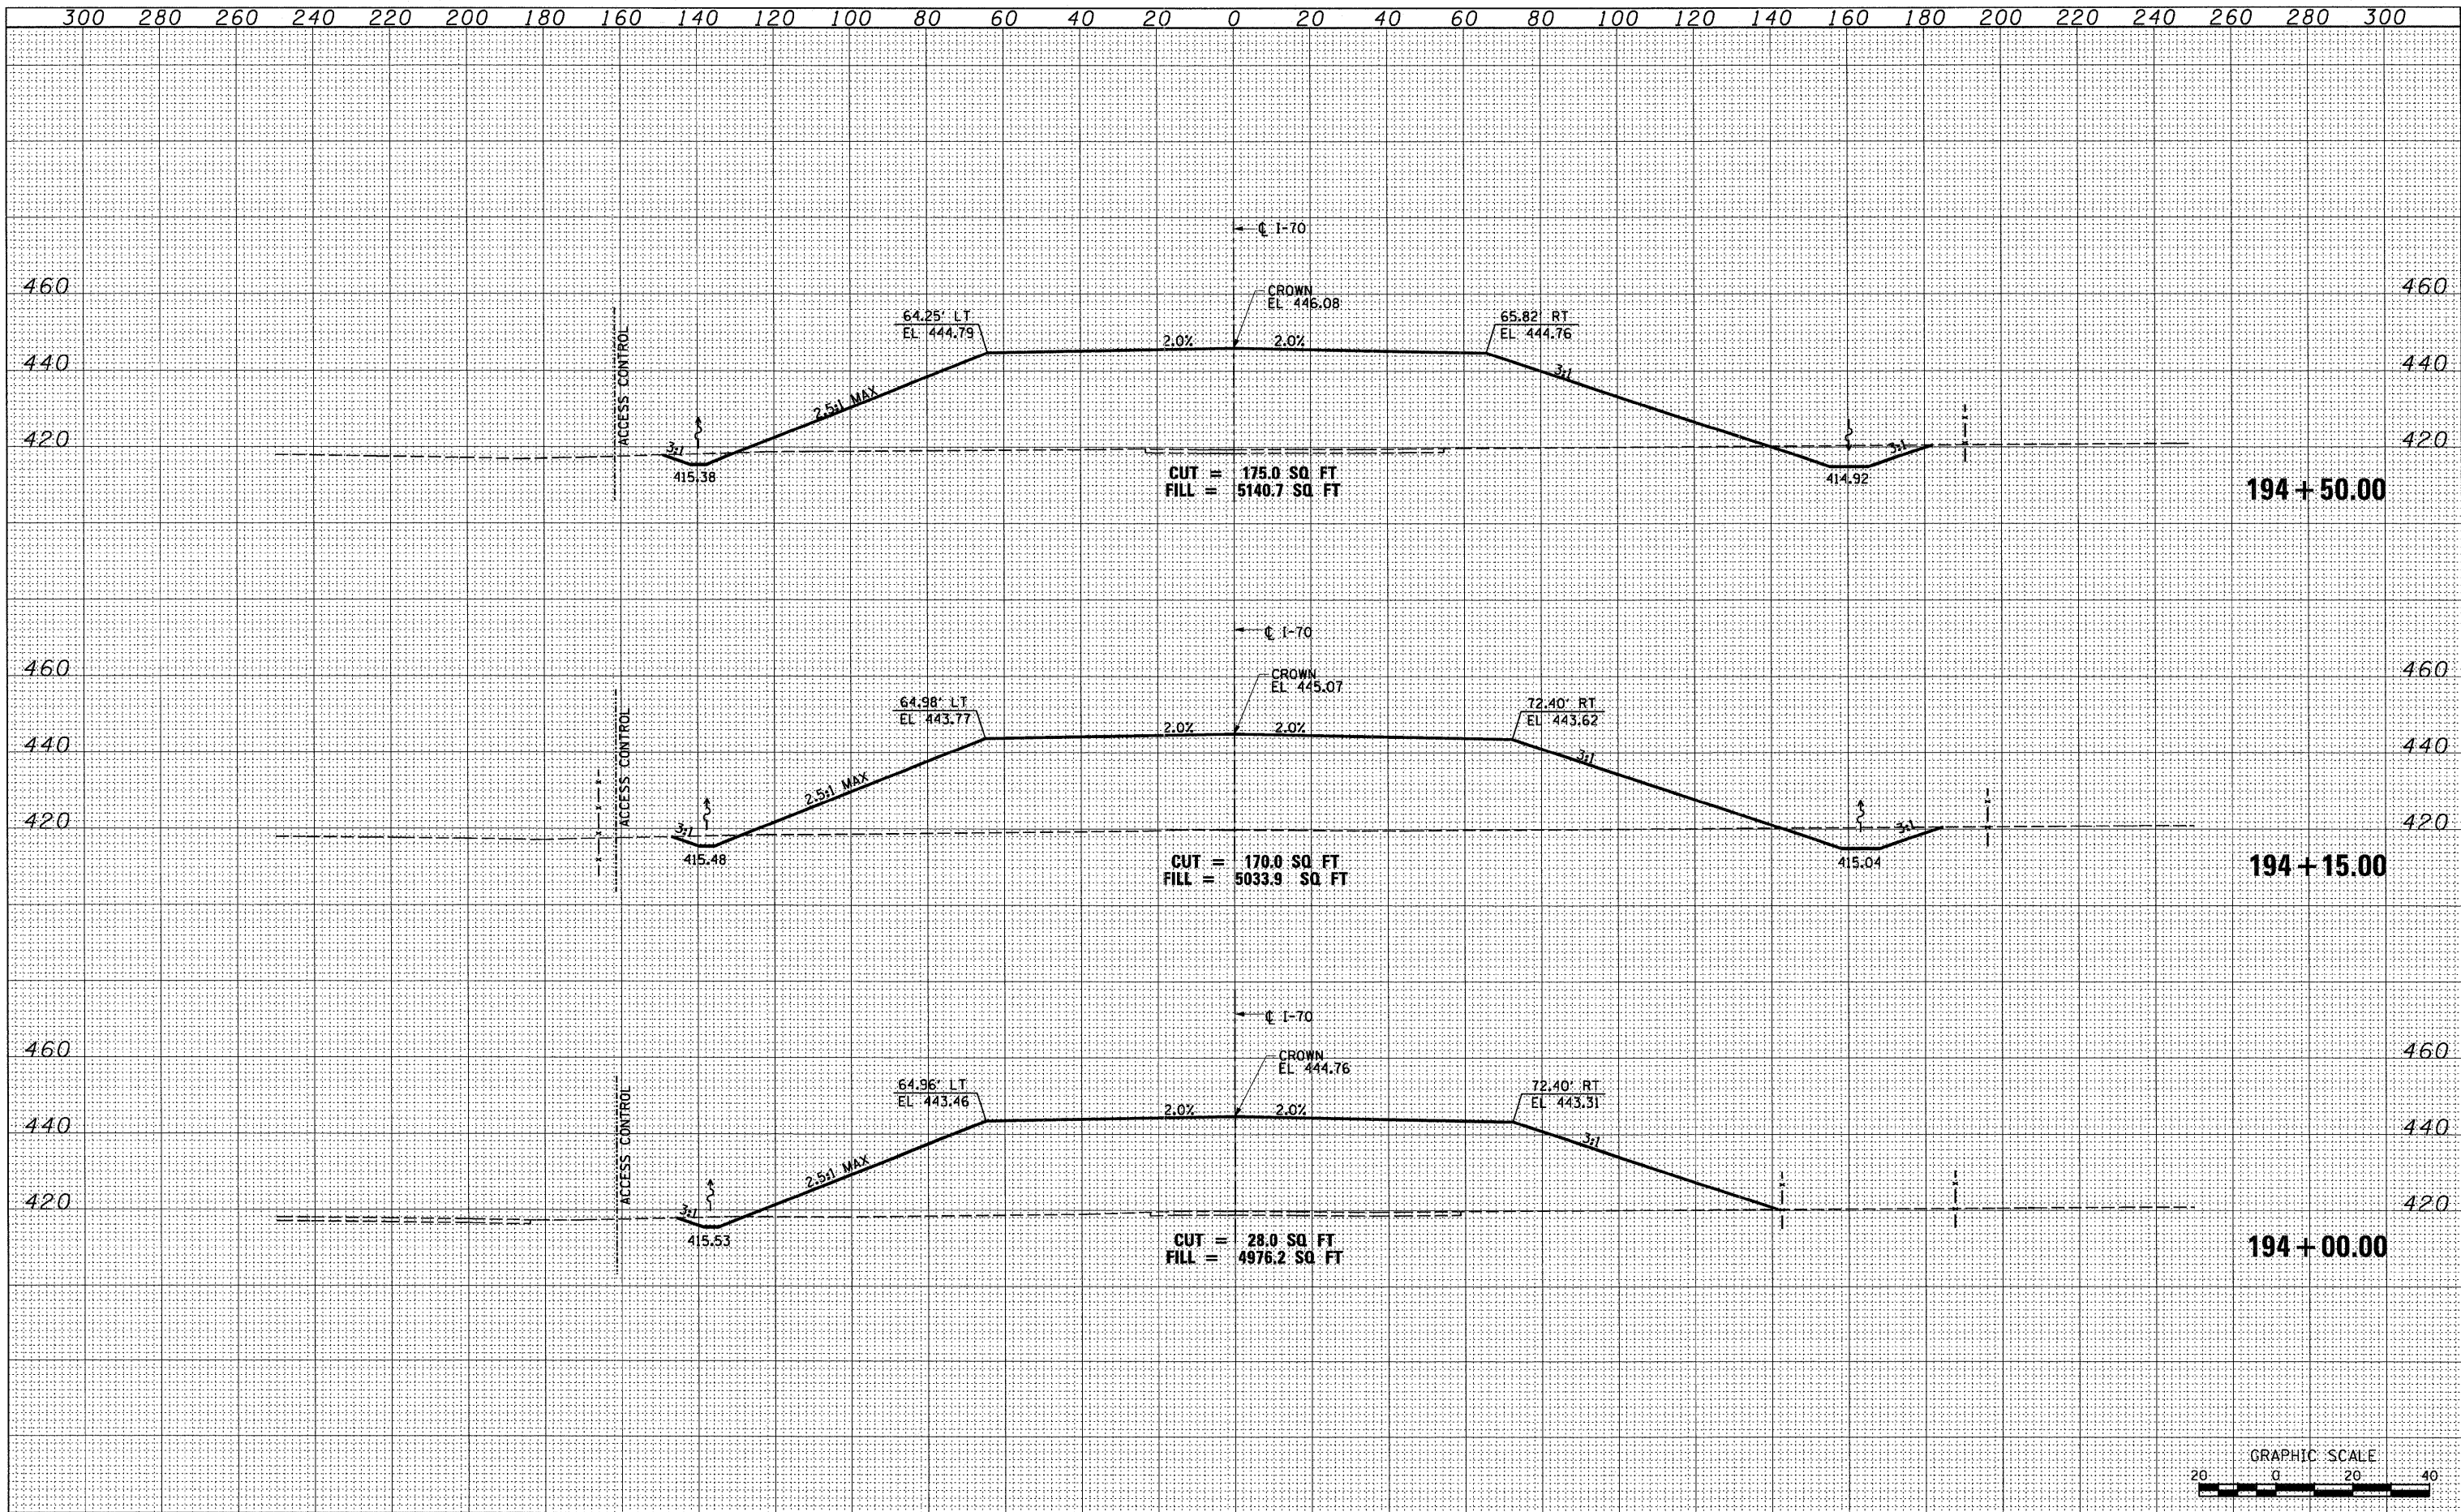

| | | | | | | | | | | | | |
|--|-----------------------------|--------------|-----------|---|---------------------------------------|-------------------------|----------------------------------|---------------------|----------|------------------|--------------------|----|
| FILE NAME = | USER NAME = searab | DESIGNED OP | REVISED - | STATE OF ILLINOIS DEPARTMENT OF TRANSPORTATION | CROSS SECTIONS - PROPOSED I-70 | | F.A.P. RTE. | SECTION | COUNTY | TOTAL SHEETS | SHEET NO. | |
| P:\P60046609\1000_Geopak\76C50\XS-Sheets\08TR-76C50-shr.XS_170.dgn | PLOT SCALE = 40.0000' / in. | DRAWN OP | REVISED - | | SCALE: H: 20 V: 20 | SHEET NO. 3 OF 5 SHEETS | STA. 194+00.00 TO STA. 194+50.00 | 998 | 82-1-2HB | ST. CLAIR | 72 | 66 |
| | PLOT DATE = #DATE# | CHECKED DBM | REVISED - | | | | | FED. ROAD DIST. NO. | ILLINOIS | FED. AID PROJECT | CONTRACT NO. 76C50 | |
| | | DATE 2-12-10 | REVISED - | | | | | | | | | |