
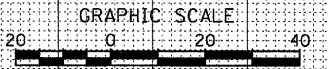


DATE	
BY	
FINAL SURVEY	
NOTE BOOK	
NO.	
AREAS CHECKED	

DATE	
BY	
ORIGINAL SURVEY	
NOTE BOOK	
NO.	
AREAS CHECKED	

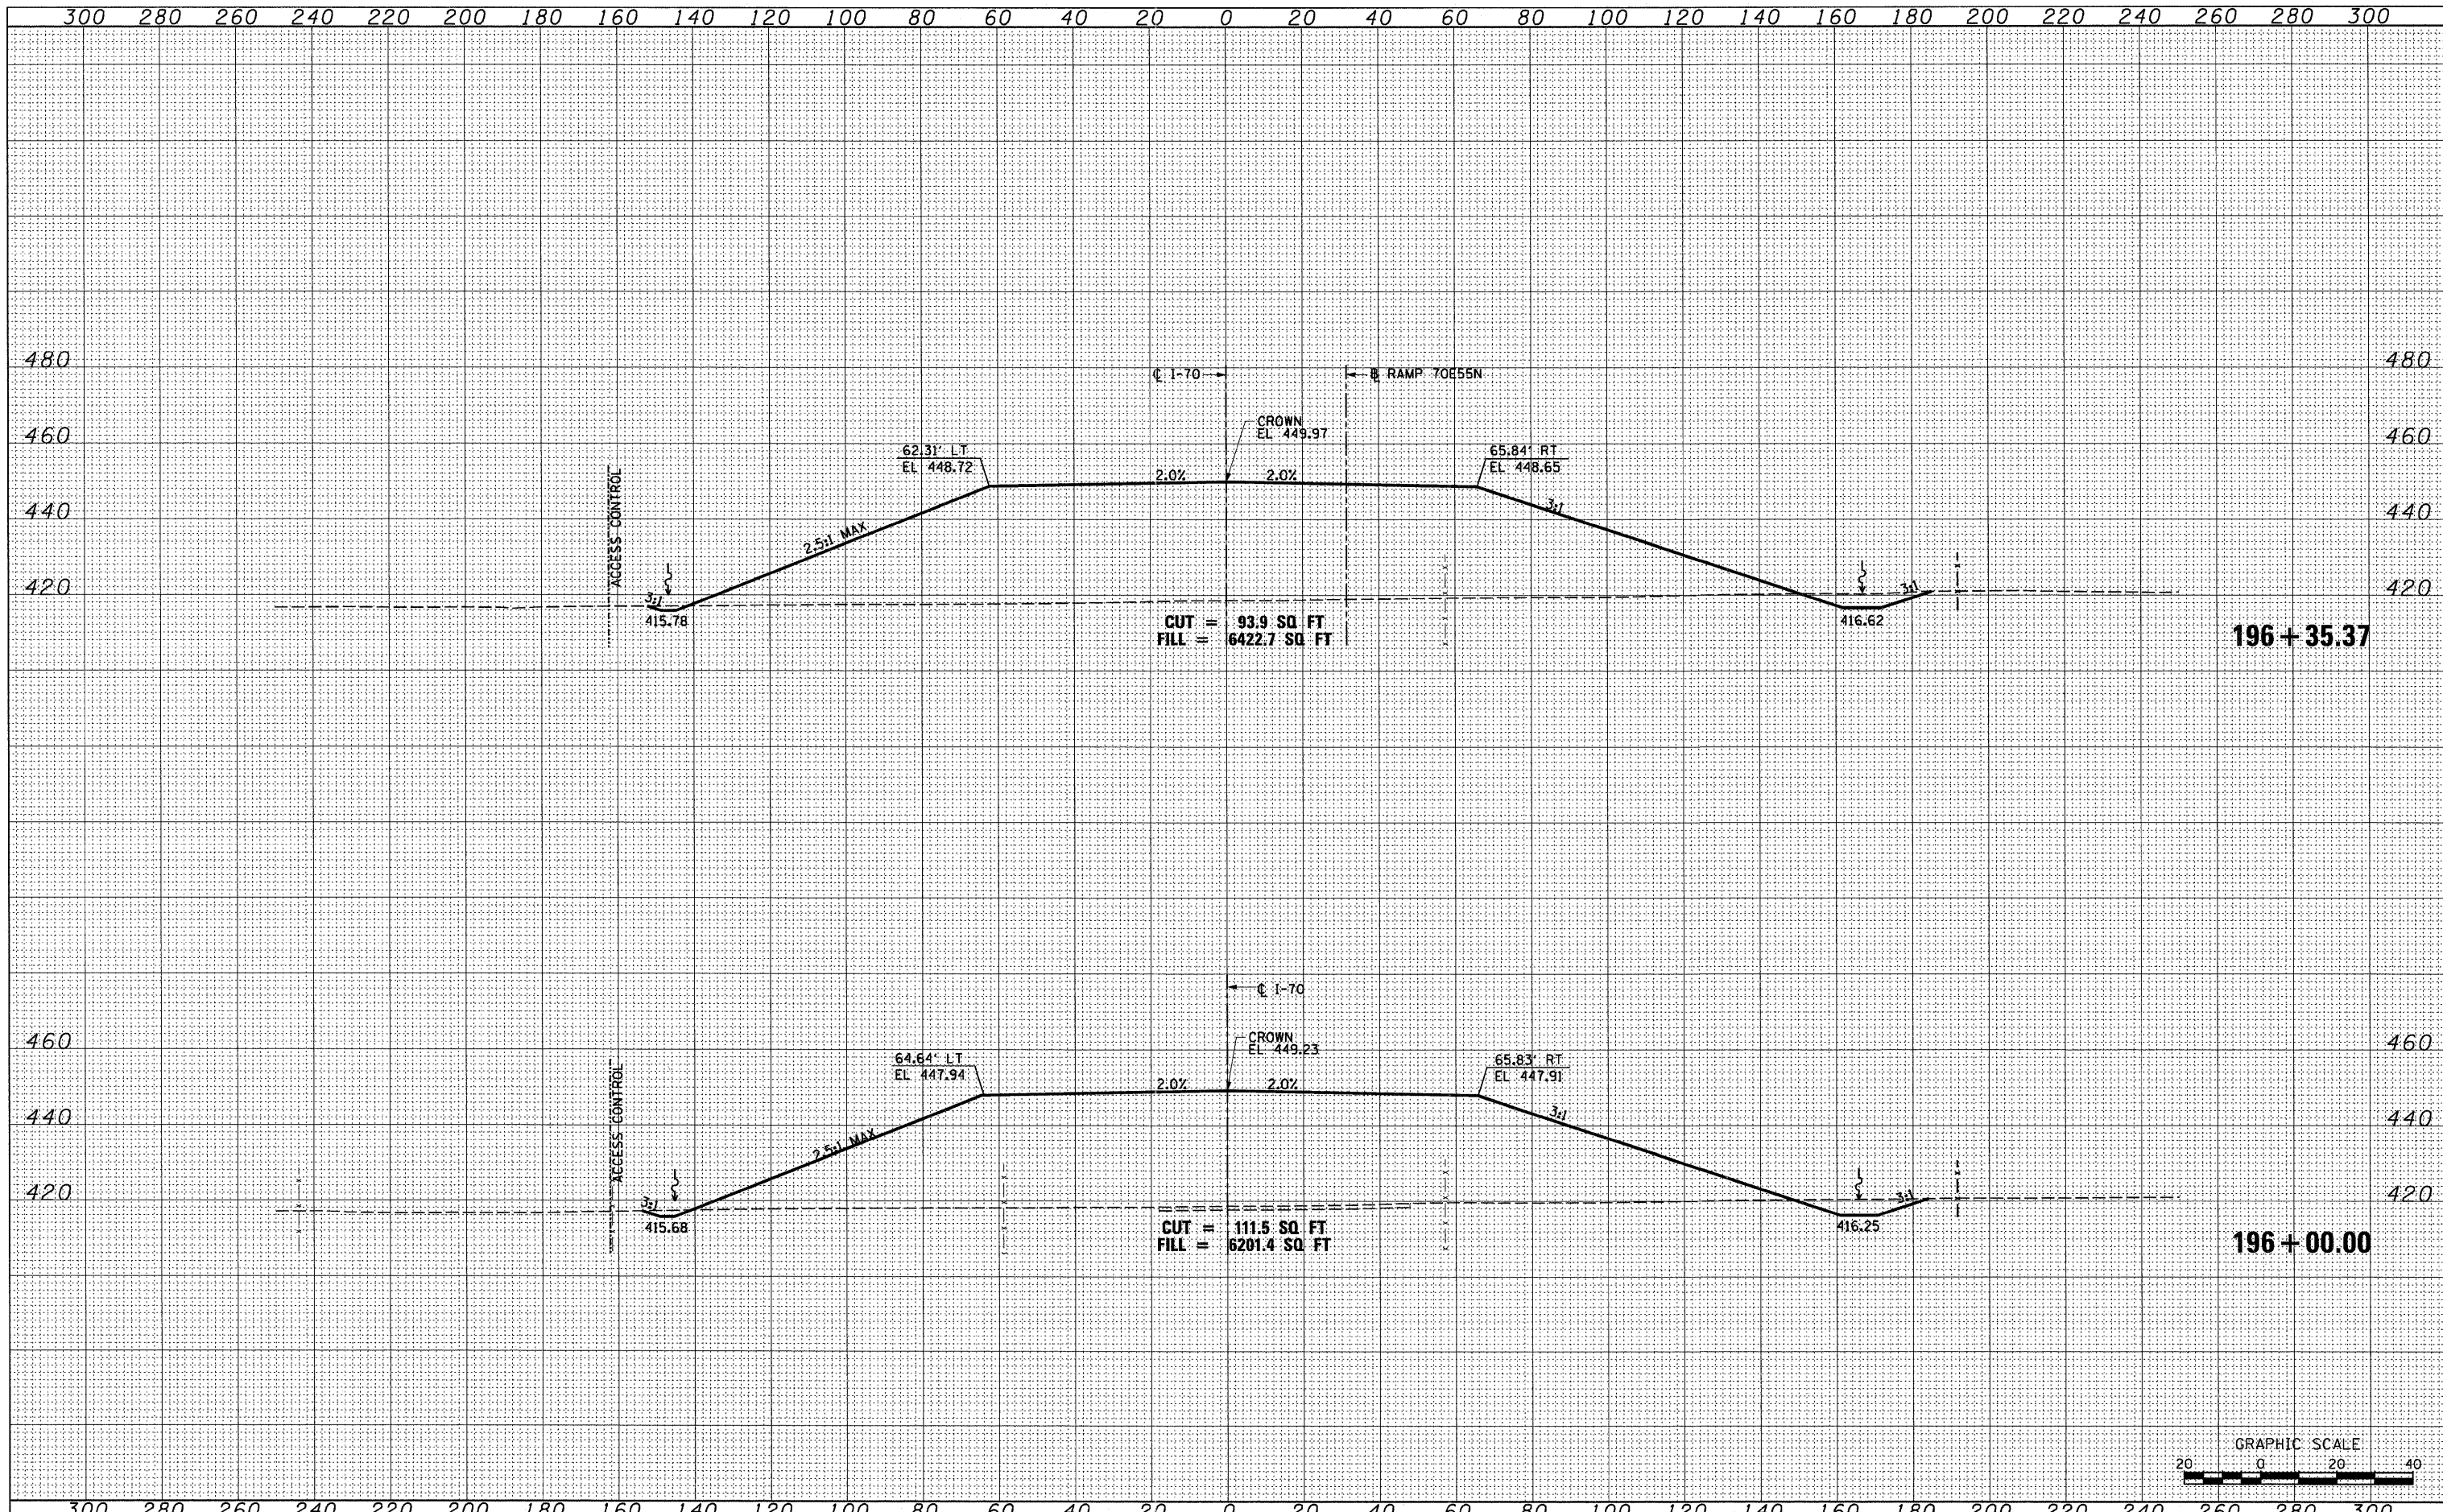

FILE NAME =	USER NAME = sear-sb	DESIGNED OP	REVISED -	STATE OF ILLINOIS DEPARTMENT OF TRANSPORTATION	CROSS SECTIONS - PROPOSED I-70		F.A.P. RTE.	SECTION	COUNTY	TOTAL SHEETS	SHEET NO.
P:\P62046609\1000_Geopak\76C50\XS-Sheets\08TR-76C50-3ht.XS_178.dgn	PLOT SCALE = 40.0000' / 1" =	DRAWN OP	REVISED -		998	82-1-2HB	ST. CLAIR	72	68		
	PLOT DATE = #DATE#	CHECKED DBM	REVISED -		SCALE: H: 20 V: 20 SHEET NO. 5 OF 5 SHEETS STA. 196+35.37 TO STA. 196+35.37		CONTRACT NO. 76C50		FED. ROAD DIST. NO. [ILLINOIS] FED. AID PROJECT		
		DATE 2-12-10	REVISED -								