
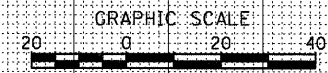


FINAL SURVEY	DATE
SURVEYED	BY
NOTE BOOK	NO.
TEMPLATE	AREAS CHECKED

ORIGINAL SURVEY	DATE
SURVEYED	BY
NOTE BOOK	NO.
TEMPLATE	AREAS CHECKED

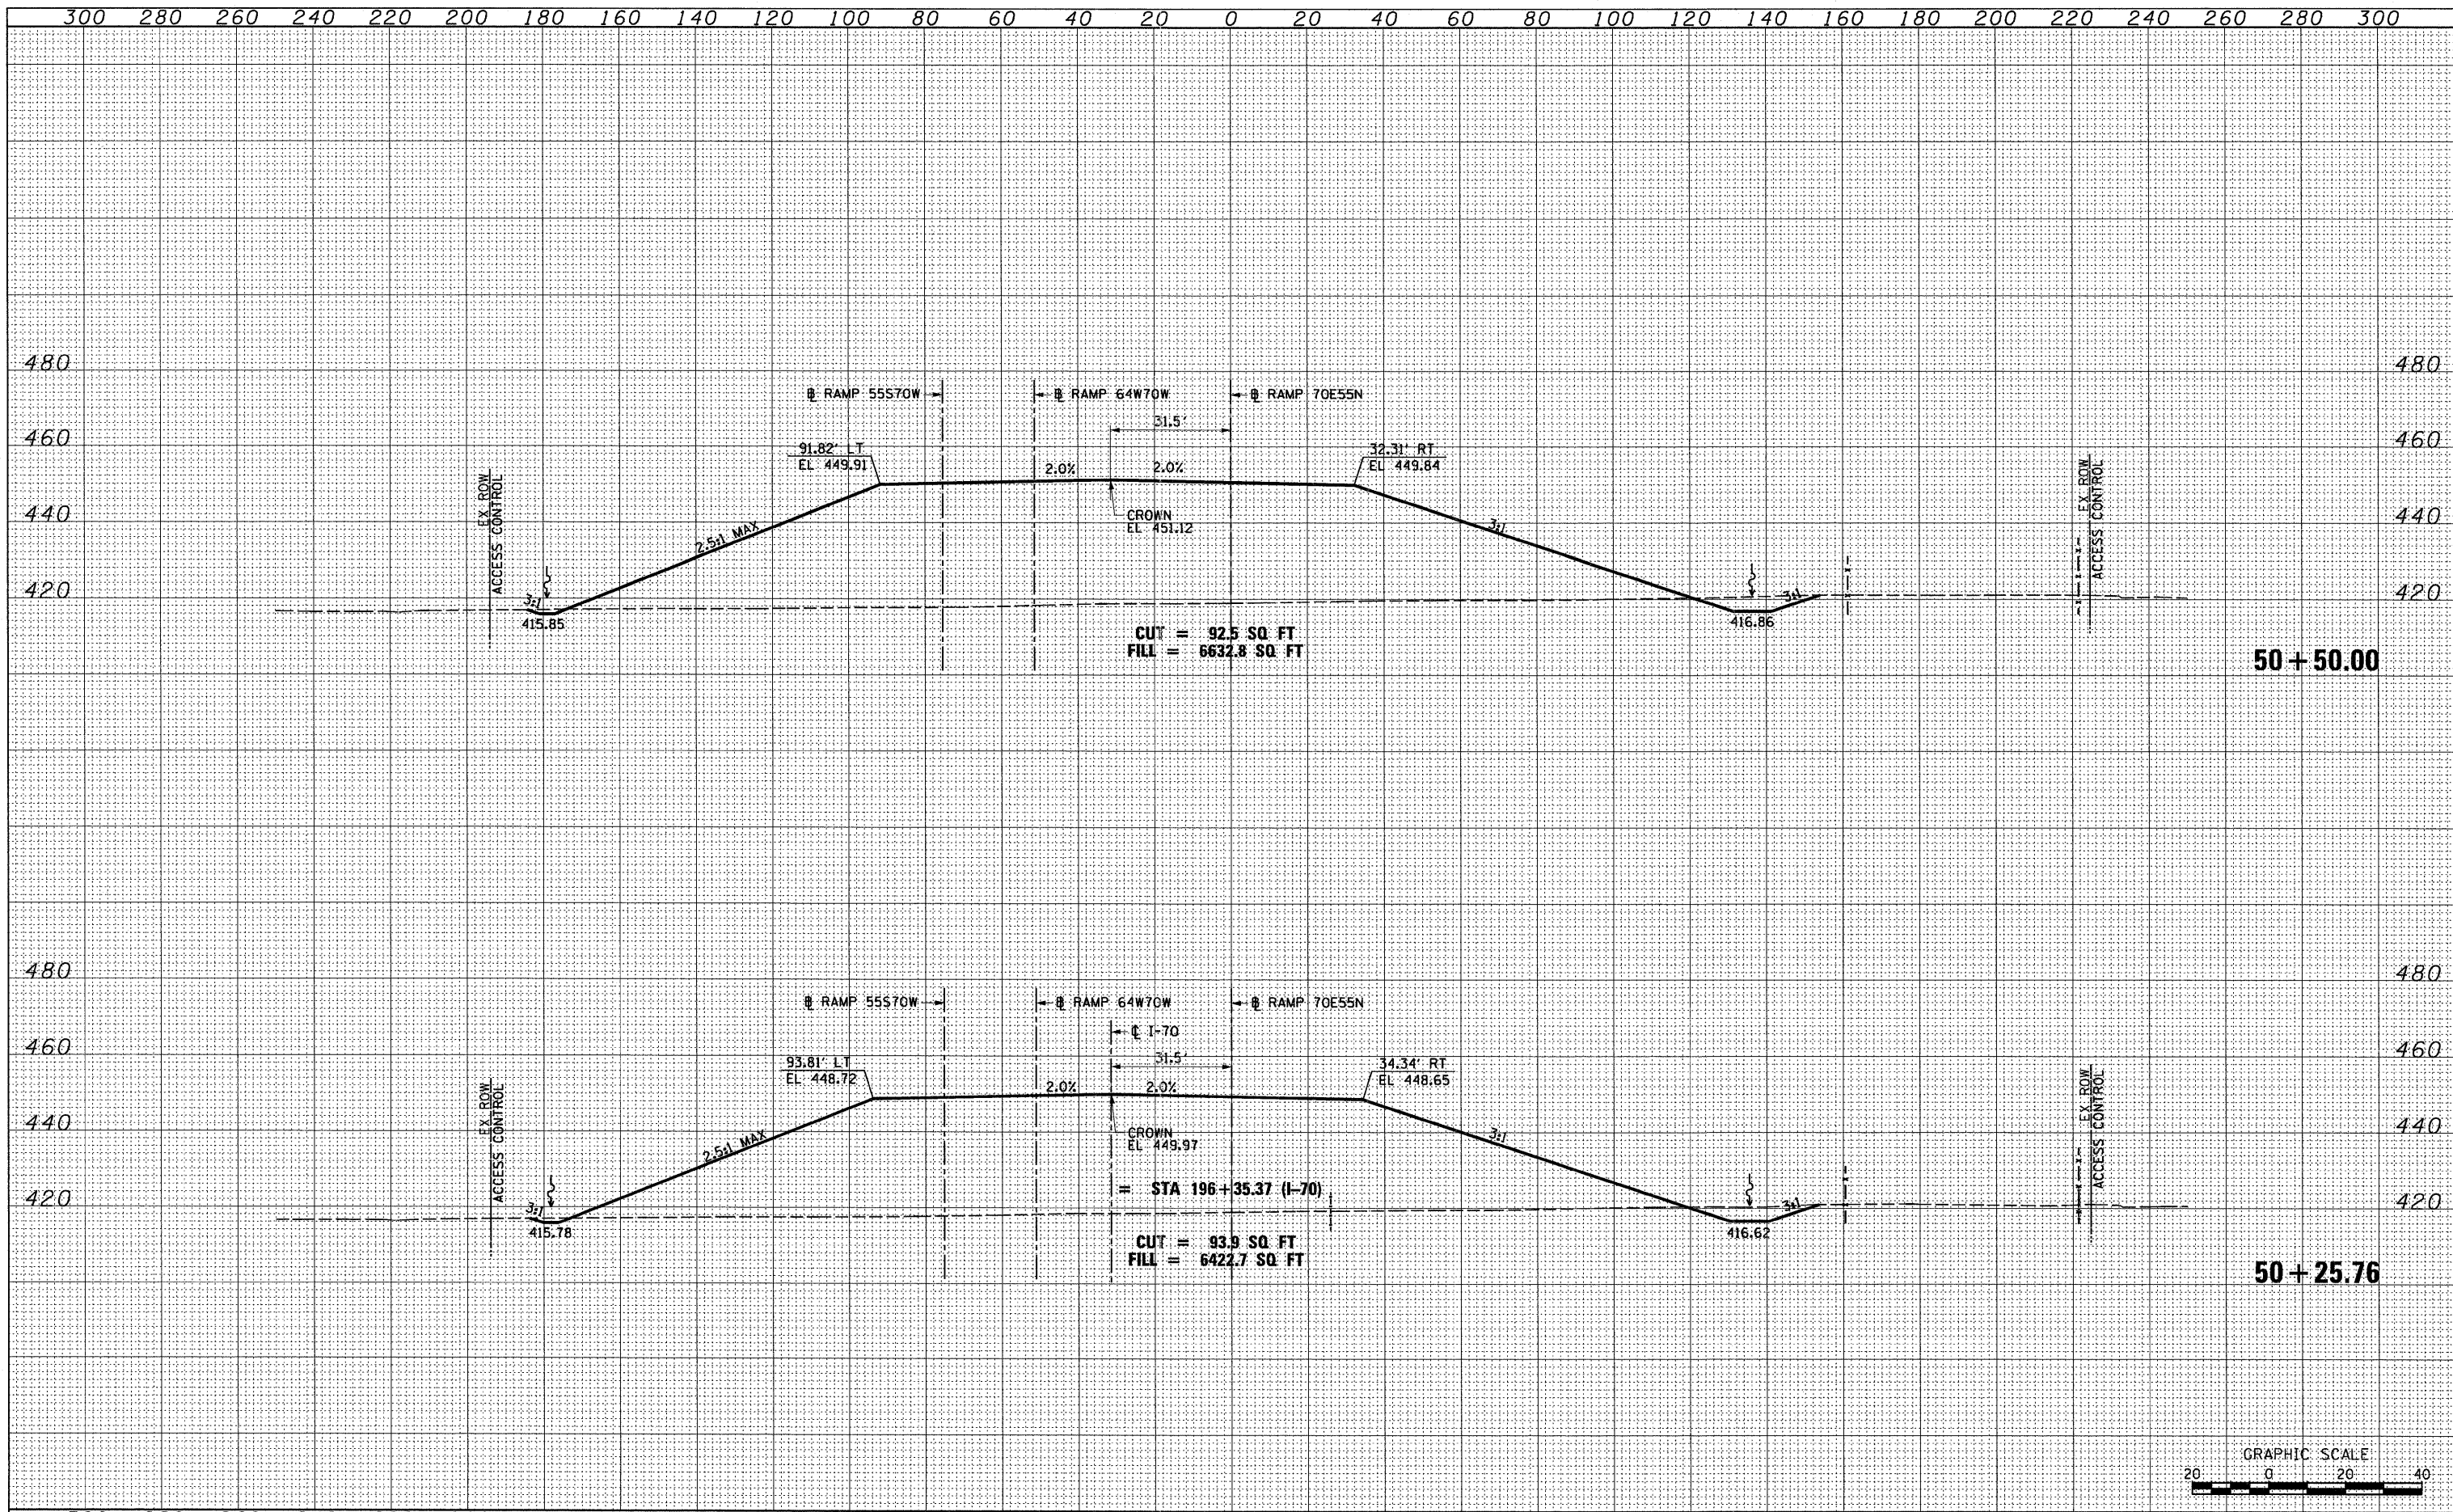

FILE NAME =	USER NAME = searab	DESIGNED OP	REVISED -	<b>STATE OF ILLINOIS DEPARTMENT OF TRANSPORTATION</b>	<b>CROSS SECTIONS - PROPOSED I-70 EB TO I-55 NB</b>	F.A.P. RTE.	SECTION	COUNTY	TOTAL SHEETS	SHEET NO.
P:\PS0046609\1000_Geopak\76C50\XS-Sheets\08TR-76C50-shr.XS_70E55N.dgn	PLOT SCALE = 40.0000' / in.	DRAWN OP	REVISED -			998	82-1-2HB	ST. CLAIR	72	69
	PLOT DATE = \$DATE\$	CHECKED DBM	REVISED -			CONTRACT NO. 76C50				
		DATE 2-12-10	REVISED -			FED. ROAD DIST. NO. ILLINOIS FED. AID PROJECT				

SCALE: H: 20 V: 20 SHEET NO. 1 OF 4 SHEETS STA. 50+25.76 TO STA. 50+50.00