


FINAL SURVEY	SURVEYED	DATE
NOTE BOOK	TEMPLATE	BY
NO.	AREAS CHECKED	

ORIGINAL SURVEY	SURVEYED	DATE
NOTE BOOK	TEMPLATE	BY
NO.	AREAS CHECKED	

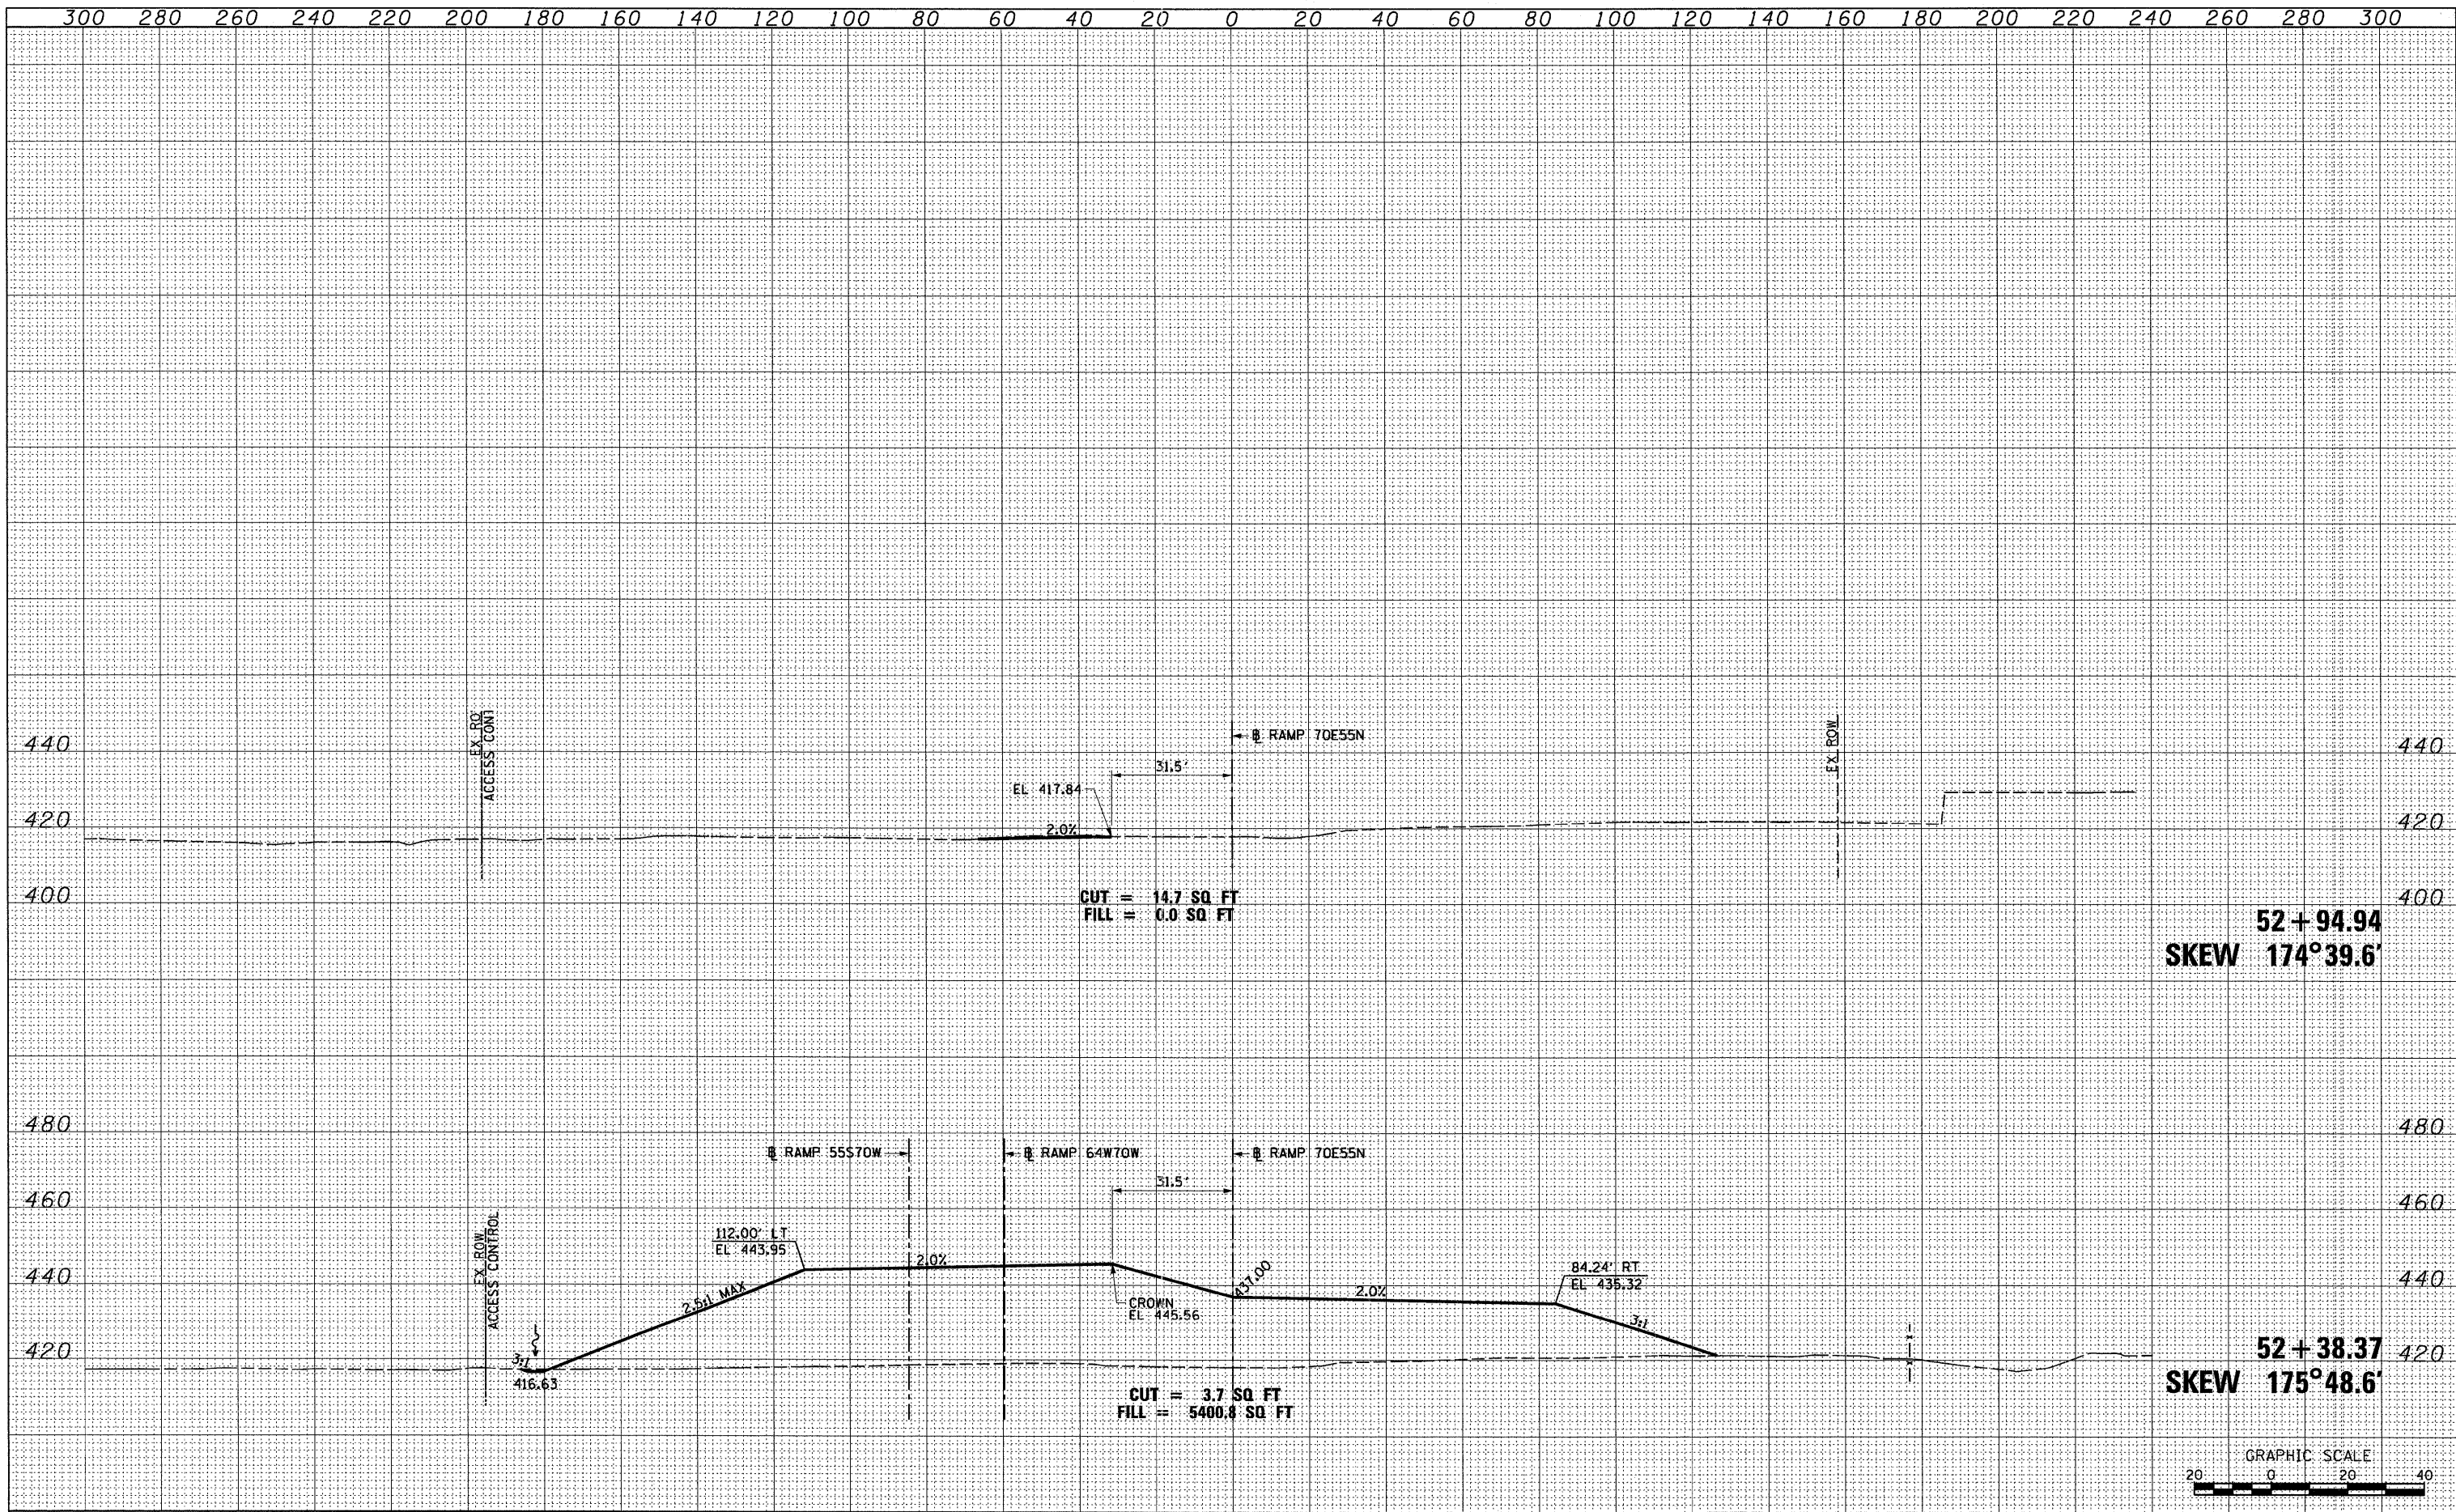

FILE NAME = P:\P60046609\1000_Geopak\76C50\XS-Sheets\08TR-76C50-shr_XS_70E55N.dgn	USER NAME = pmsarno	DESIGNED OP	REVISED -	STATE OF ILLINOIS DEPARTMENT OF TRANSPORTATION	CROSS SECTIONS - PROPOSED I-70 EB TO I-55 NB	F.A.P. RTE.	SECTION	COUNTY	TOTAL SHEETS	SHEET NO.	
PLOT SCALE = 40.0000' / in.	CHECKED DBM	DATE 2-12-10	REVISED -			998	82-1-2HB	ST. CLAIR	72	72	
PLOT DATE = #DATE#	DATE 2-12-10	REVISED -	SCALE: H: 20 V: 20 SHEET NO. 4 OF 4 SHEETS			STA. 52+14.97	TO STA. 53+06.40	CONTRACT NO. 76C50			
						FED. ROAD DIST. NO. ILLINOIS FED. AID PROJECT					