


PLAN
 SURVEYED
 NOTE BOOK
 NO.
 DATE

PROFILE
 SURVEYED
 NOTE BOOK
 NO.
 DATE

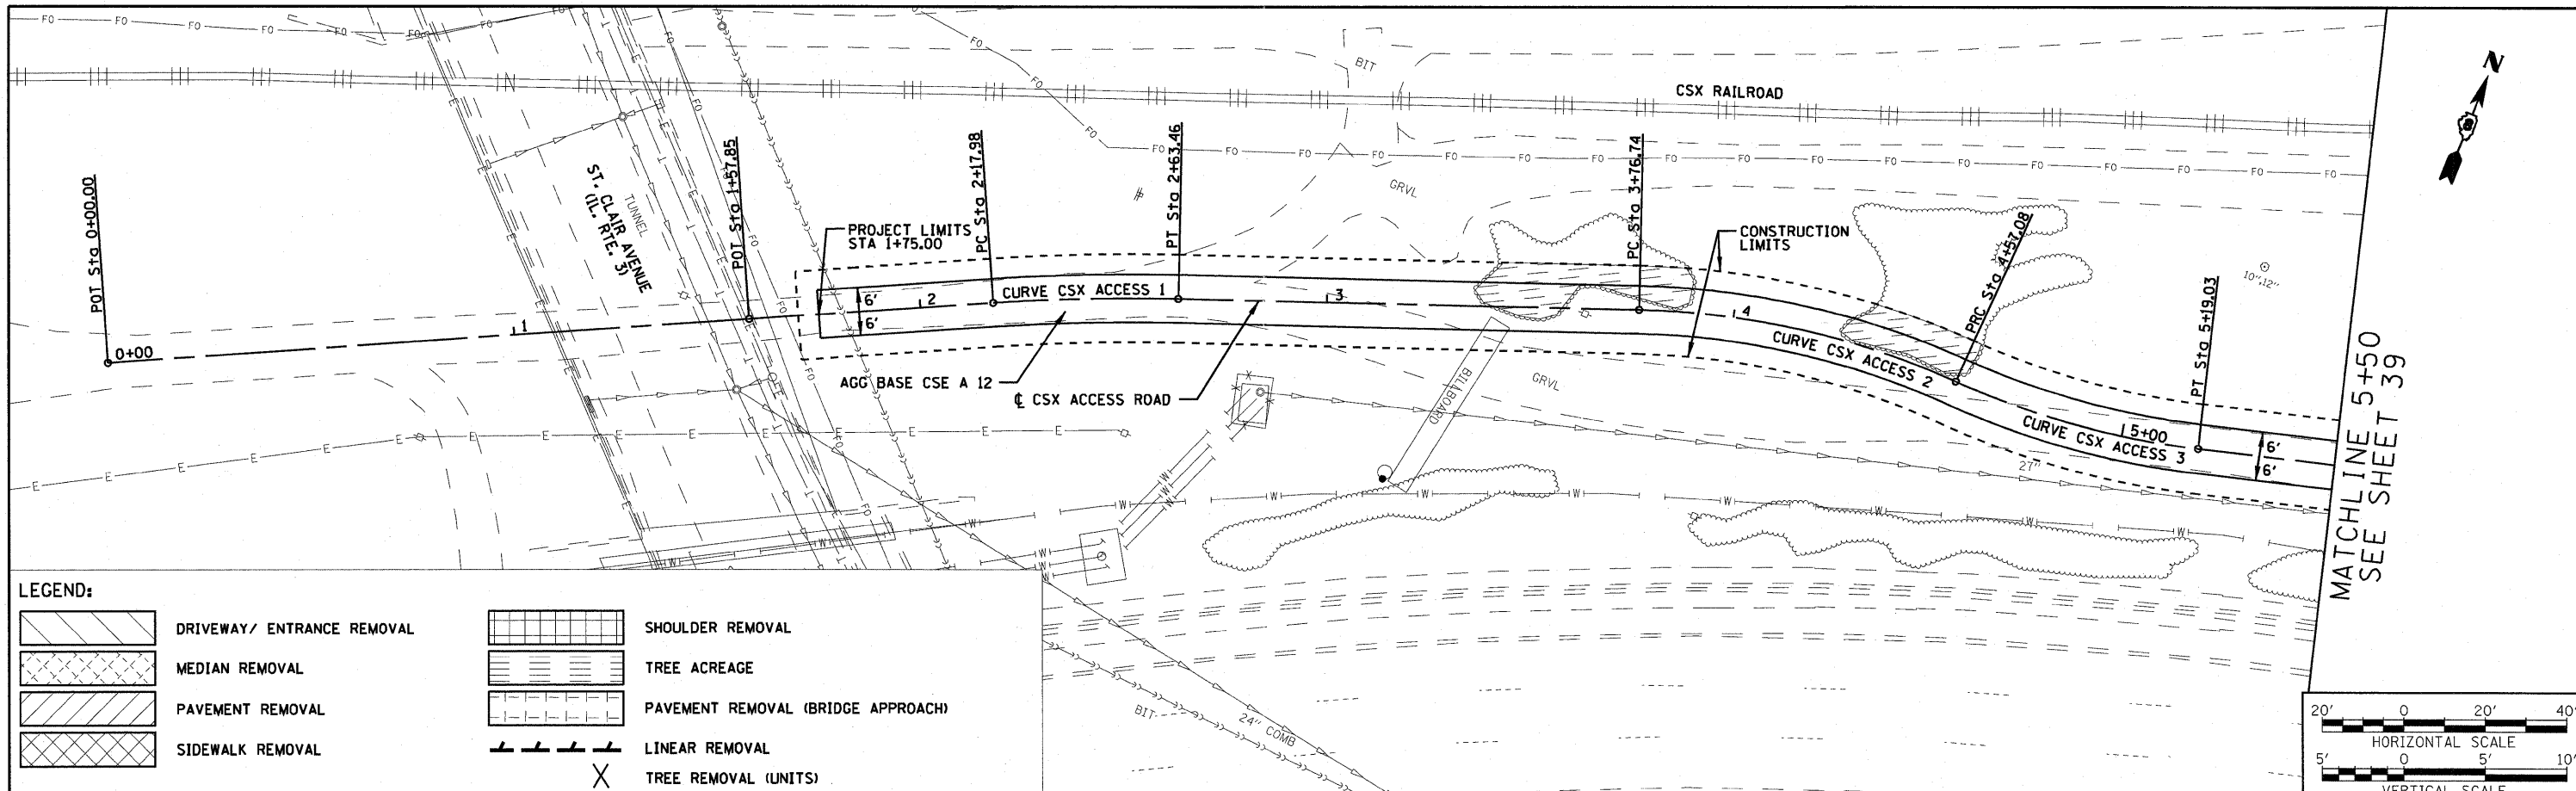

FILE NAME =	USER NAME = afrankenberg	DESIGNED - AGF	REVISED -	STATE OF ILLINOIS DEPARTMENT OF TRANSPORTATION	ROADWAY PLAN CSX ACCESS RD.	F.A.I. RTE.	SECTION	COUNTY	TOTAL SHEETS	SHEET NO.	
#FILEL		DRAWN - AGF	REVISED -			70	82-1-B-1	ST. CLAIR	319	38	
		CHECKED - MPW	REVISED -			CONTRACT NO. 76C75					
		DATE - 3-18-11	REVISED -			FED. ROAD DIST. NO. ILLINOIS FED. AID PROJECT					