




PLAN SURVEYED BY DATE
 NOTE BOOK NO. CHECKED BY
 ALIGNMENT CHECKED BY
 GRADES CHECKED BY
 PLOT DATE

PROFILE SURVEYED BY DATE
 NOTE BOOK NO. CHECKED BY
 GRADES CHECKED BY
 PLOT DATE

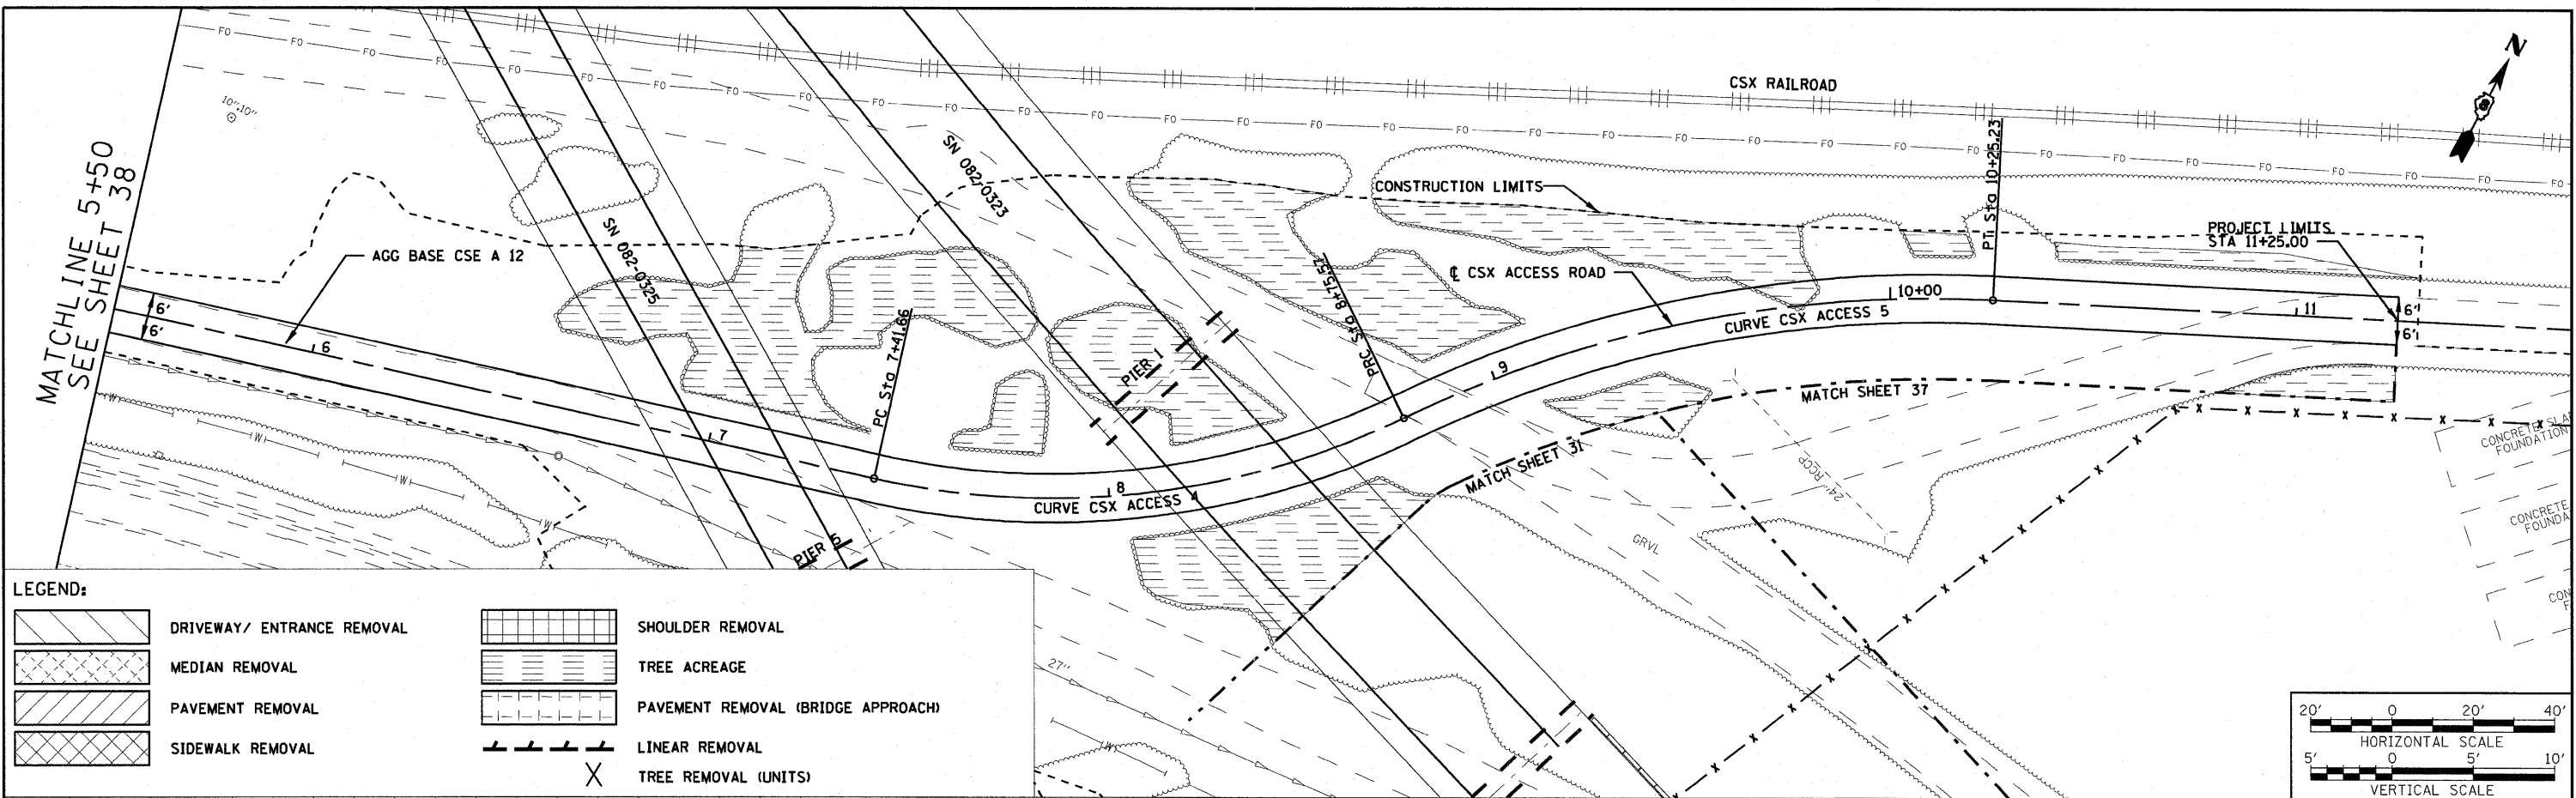

LEGEND:

	DRIVEWAY/ ENTRANCE REMOVAL		SHOULDER REMOVAL
	MEDIAN REMOVAL		TREE ACREAGE
	PAVEMENT REMOVAL		PAVEMENT REMOVAL (BRIDGE APPROACH)
	SIDEWALK REMOVAL		LINEAR REMOVAL
			TREE REMOVAL (UNITS)

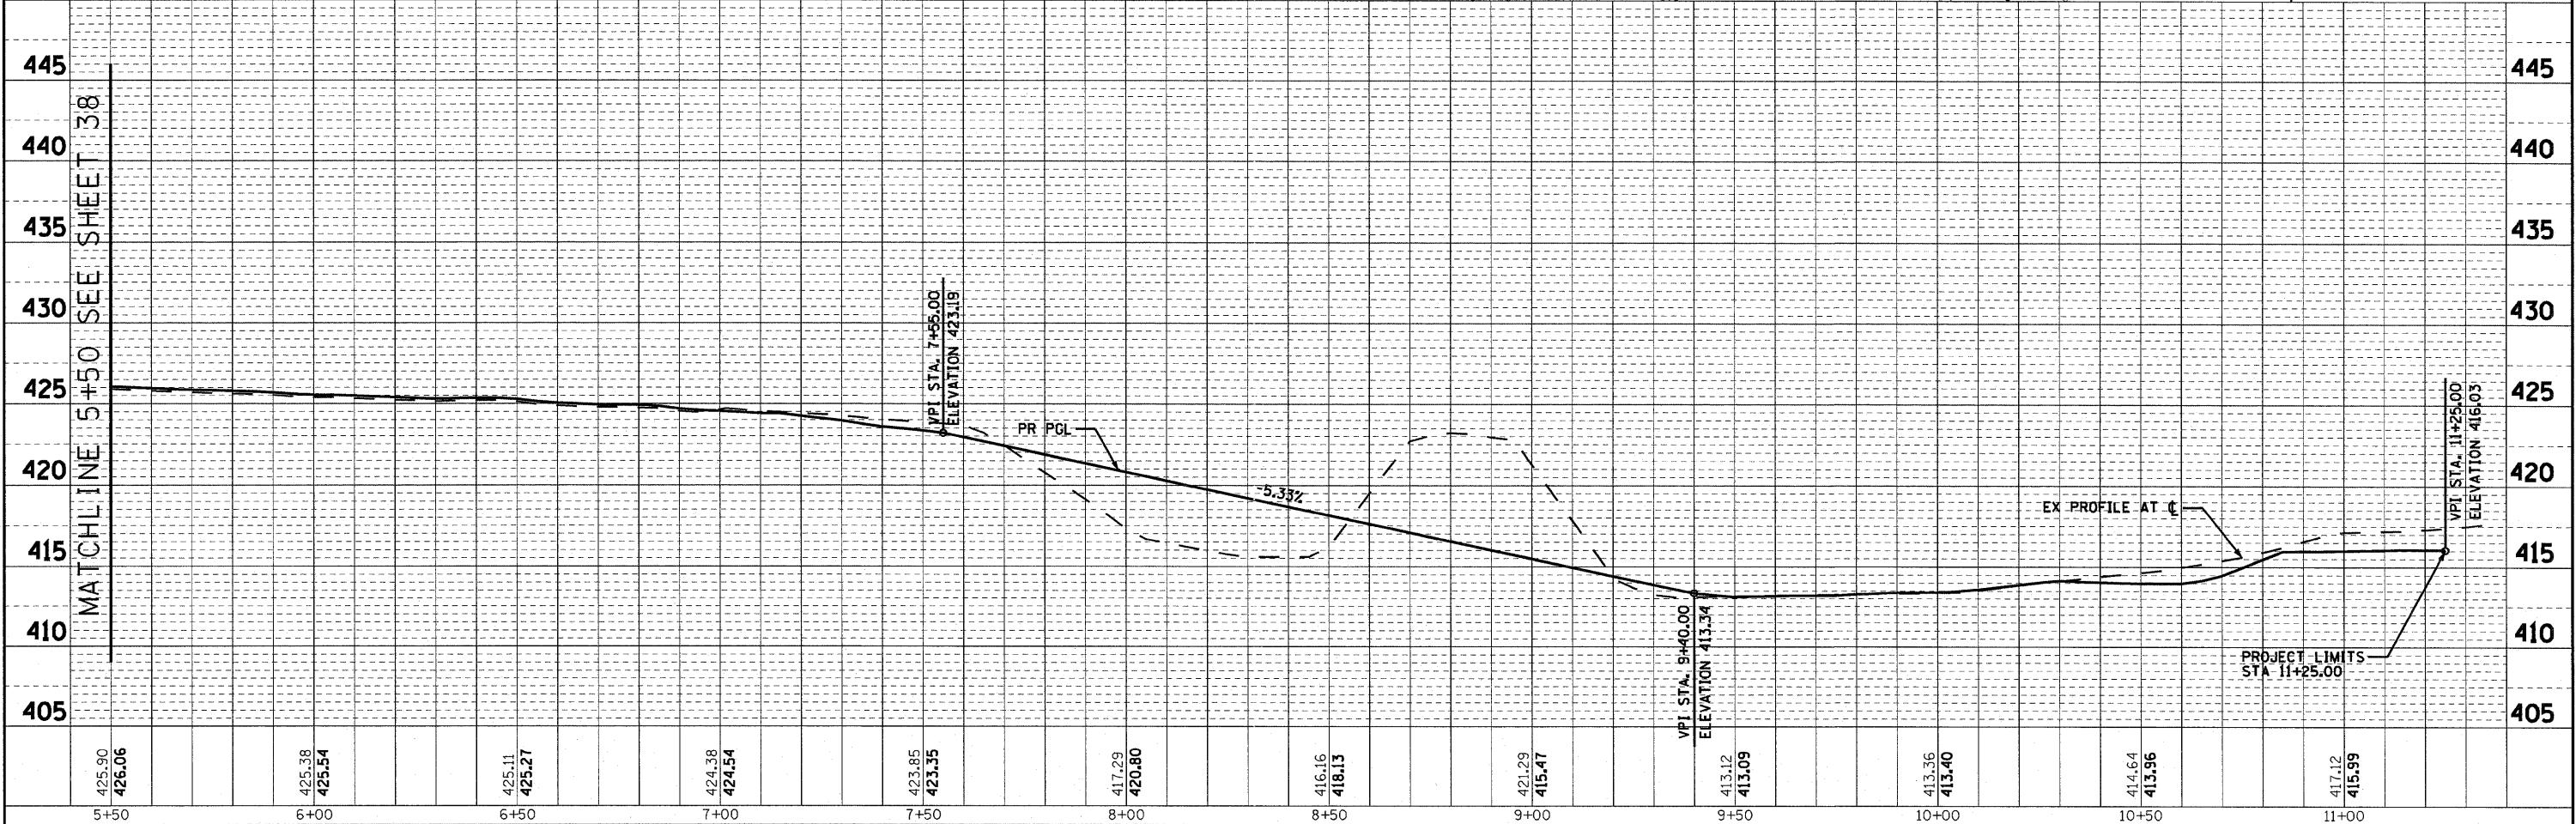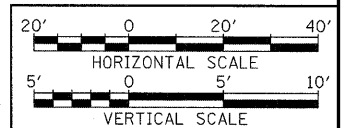

425.90 426.06	425.38 425.54	425.11 425.27	424.38 424.54	423.85 423.35	417.29 420.80	416.16 418.13	421.29 415.47	413.12 413.09	413.36 413.40	414.64 413.96	417.12 415.99
5+50	6+00	6+50	7+00	7+50	8+00	8+50	9+00	9+50	10+00	10+50	11+00

FILE NAME =
 #FILEL

USER NAME = ofrankenberg
 DESIGNED - AGF
 DRAWN - AGF
 CHECKED - MPW
 DATE - 3-18-11

REVISED -
 REVISED -
 REVISED -
 REVISED -

**STATE OF ILLINOIS
 DEPARTMENT OF TRANSPORTATION**

ROADWAY PLAN CSX ACCESS RD.
 SCALE: 1"=20'
 SHEET NO. 11 OF 11 SHEETS
 STA. 5+50.00 TO STA. 11+25.00

F.A.I. RTE. 70
 SECTION 82-1-B-1
 COUNTY ST. CLAIR
 TOTAL SHEETS 319
 SHEET NO. 39
 CONTRACT NO. 76C75
 FED. ROAD DIST. NO. ILLINOIS FED. AID PROJECT