


PLAN	SURVEYED	BY	DATE
	NOTED		
	PLOTTED		
	FILED		
	NO. OF MAY CHECKED		
	CADD FILE NAME		

PROFILE	SURVEYED	BY	DATE
	NOTED		
	PLOTTED		
	FILED		
	NO. OF MAY CHECKED		
	STRUCTURE NOTATIONS CHECKED		

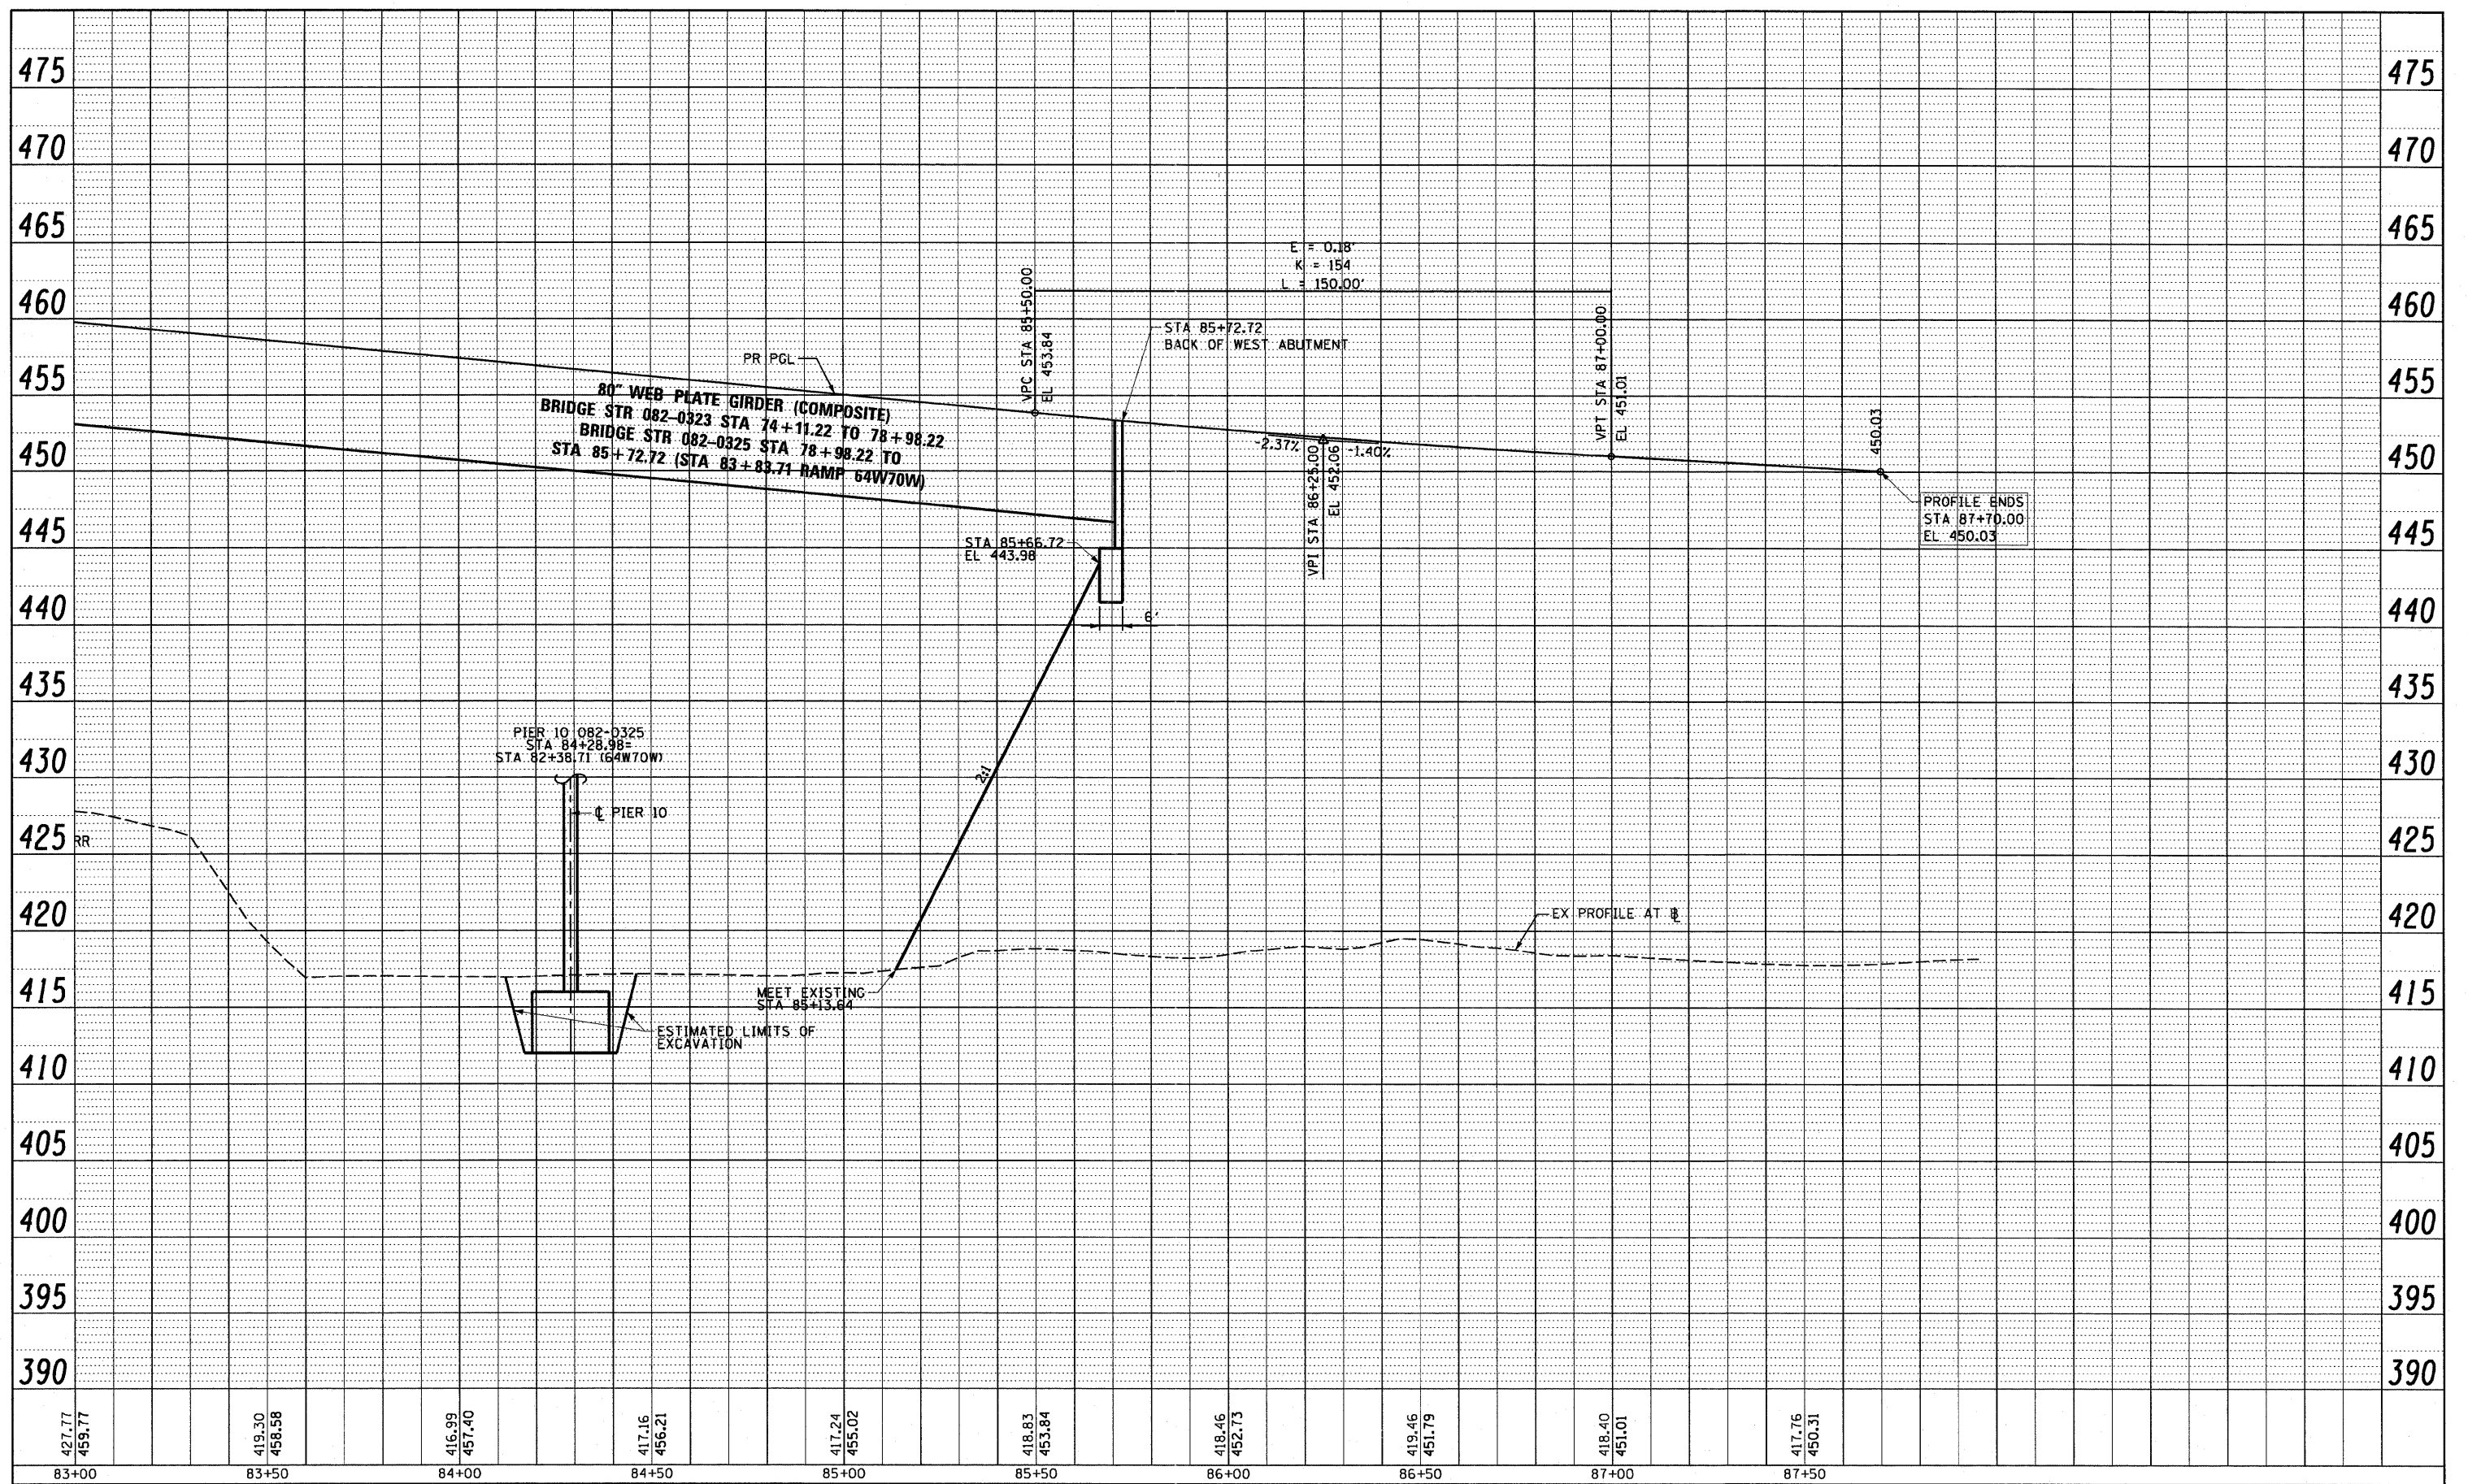

USER NAME = Heneac	DESIGNED - CRH	REVISED -
PLLOT SCALE = 40.000' / in.	DRAWN - CRH	REVISED -
PLLOT DATE = #DATE#	CHECKED - DBM	REVISED -
	DATE - 3-18-11	REVISED -

**STATE OF ILLINOIS
 DEPARTMENT OF TRANSPORTATION**

ROADWAY PROFILE - RAMP 55S70W

SCALE: H: 20 V: 5 SHEET NO. 4 OF 8 SHEETS STA. 83+00 TO STA. 87+70

F.A.I. RTE.	SECTION	COUNTY	TOTAL SHEETS	SHEET NO.
70	82-1-B-1	ST. CLAIR	319	43
FED. ROAD DIST. NO. ILLINOIS FED. AID PROJECT			CONTRACT NO. 76C75	