


PLAN	SURVEYED	BY	DATE
	PLOTTED		
	RT. OF WAY CHECKED		
	NO. CAD FILE NAME		

PROFILE	SURVEYED	BY	DATE
	TTED		
	STRUCTURE NOTATIONS CHECKED		
	NO. CAD FILE NAME		

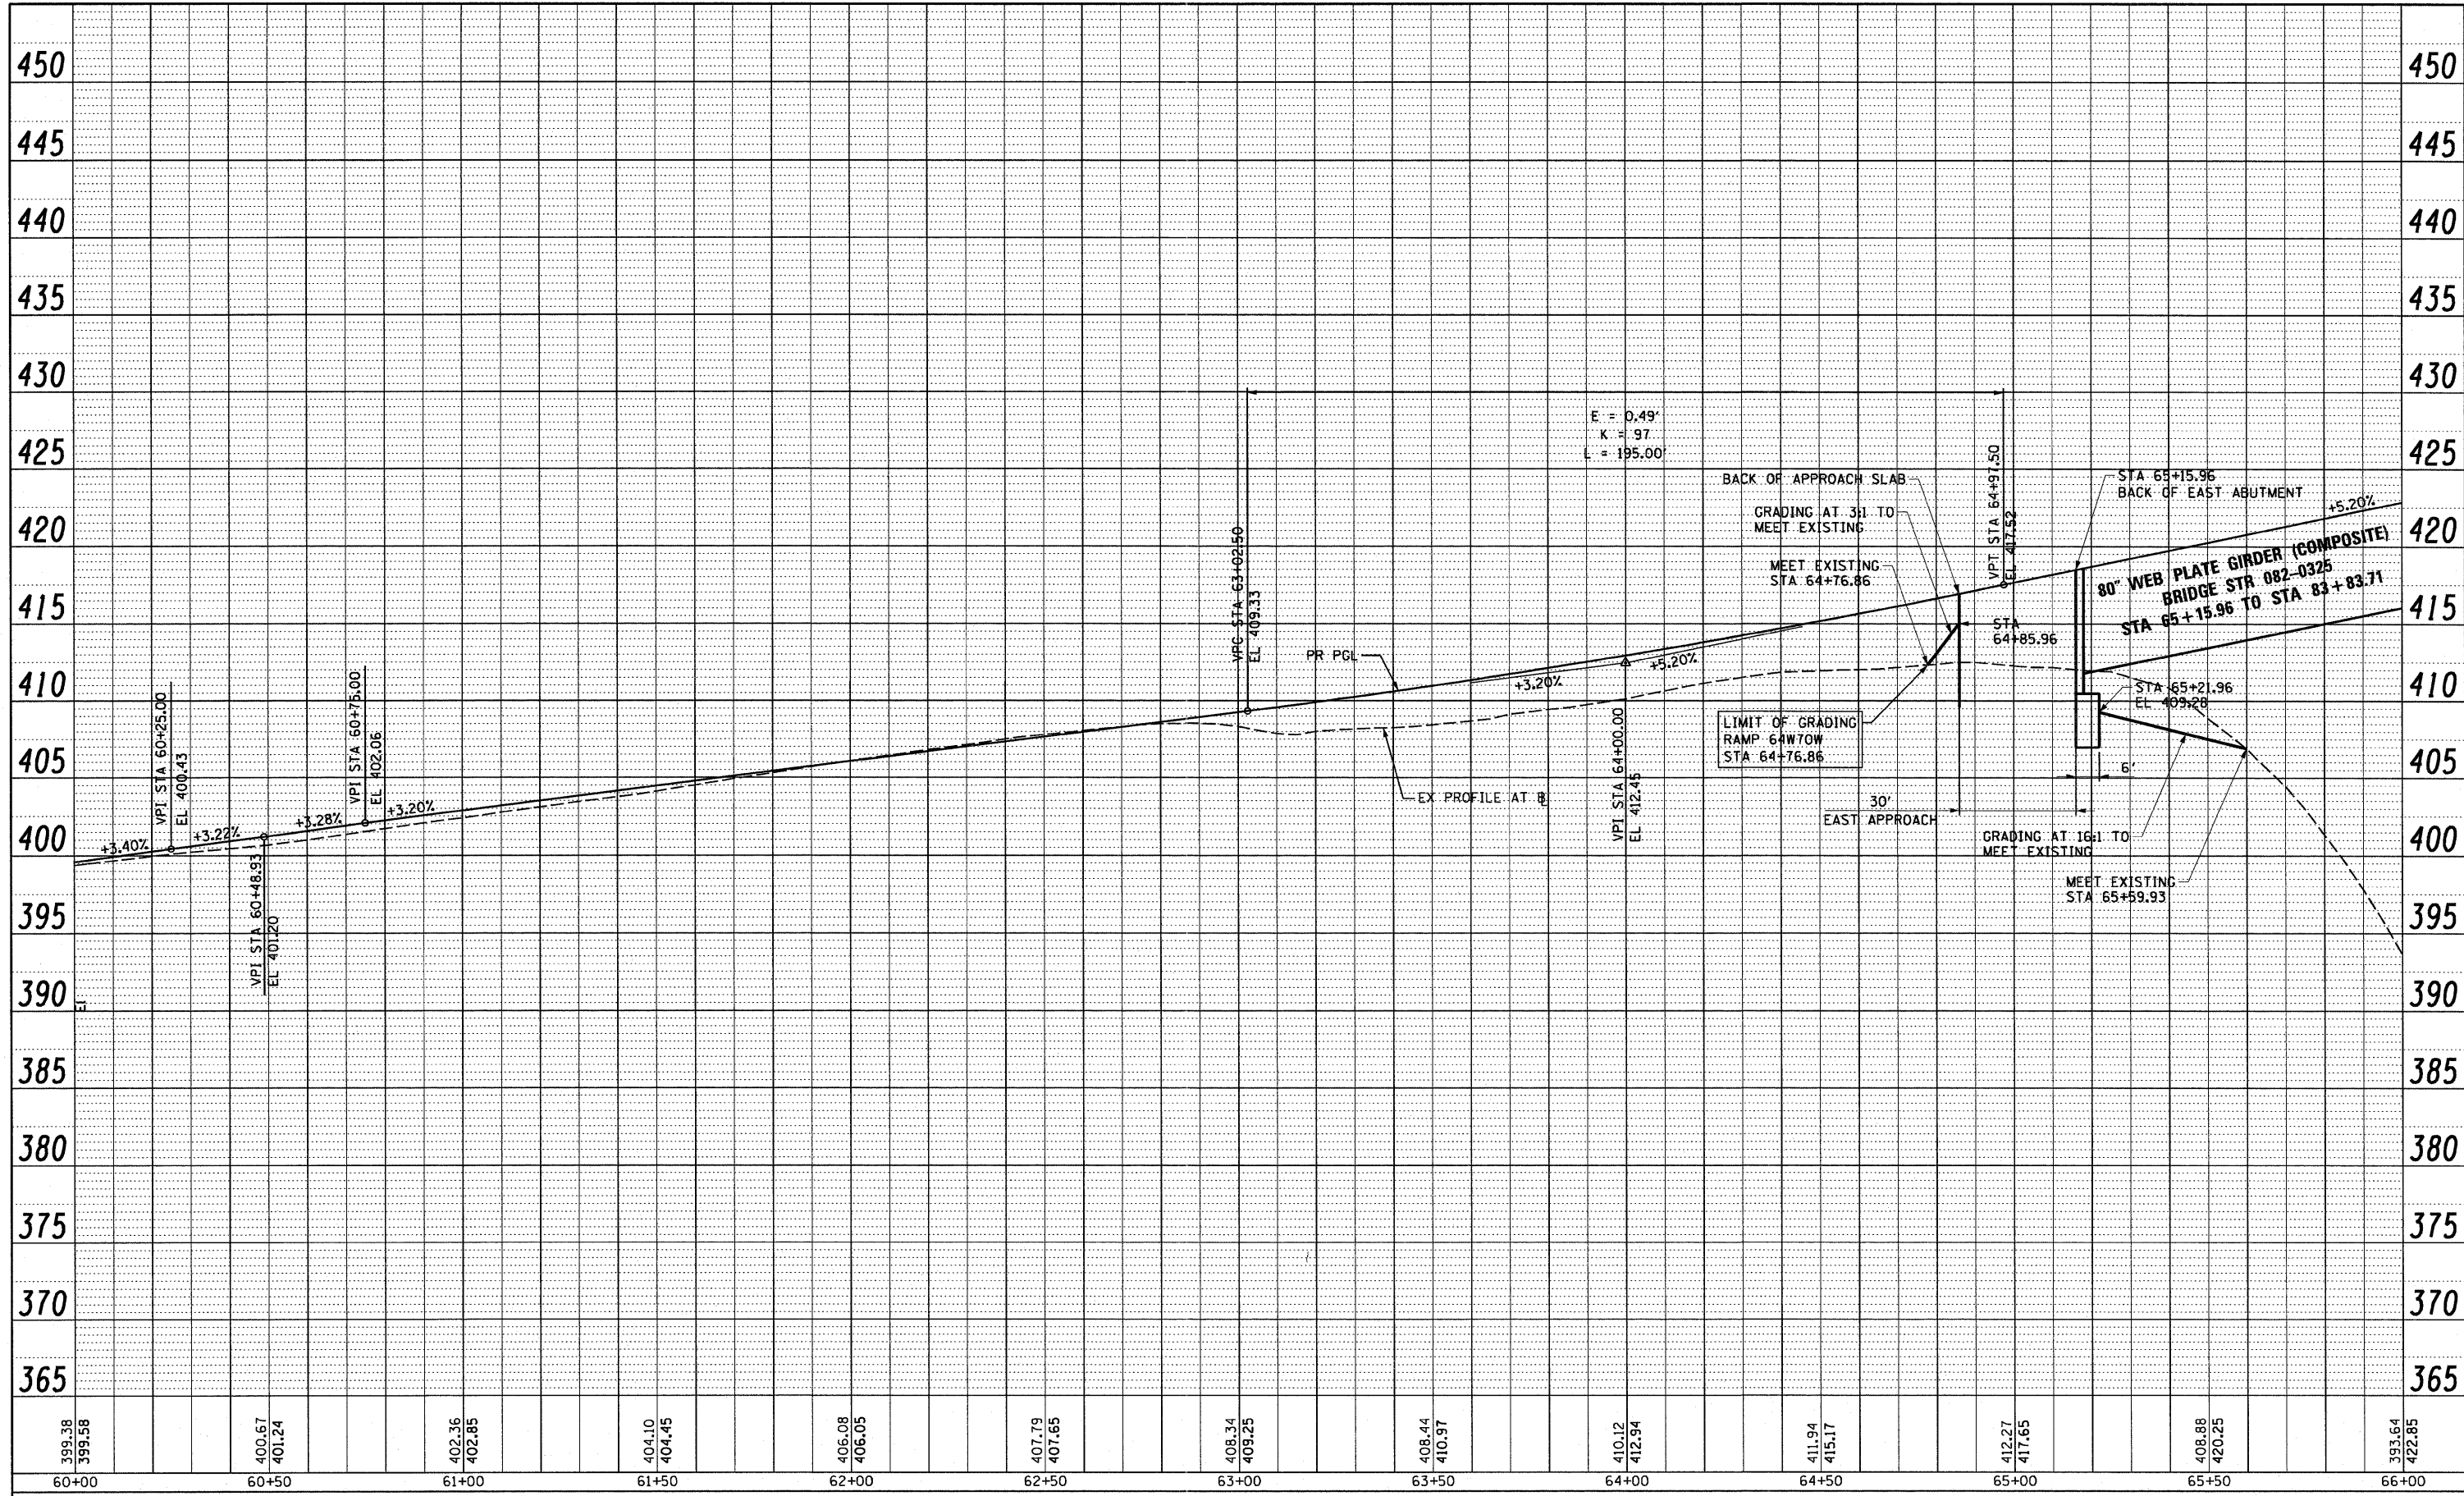

USER NAME = Hensoc	DESIGNED - CRH	REVISED -
PLOT SCALE = 40.000' / in.	DRAWN - CRH	REVISED -
PLOT DATE = #DATE#	CHECKED - DBM	REVISED -
	DATE - 3-18-11	REVISED -

**STATE OF ILLINOIS
DEPARTMENT OF TRANSPORTATION**

ROADWAY PROFILE - RAMP 64W70W
SCALE: H: 20 V: 5 SHEET NO. 5 OF 8 SHEETS STA. 60+00 TO STA. 66+00

F.A.I. RTE. 70	SECTION 82-1-B-1	COUNTY ST. CLAIR	TOTAL SHEETS 319	SHEET NO. 44
FED. ROAD DIST. NO.		ILLINOIS FED. AID PROJECT		
		CONTRACT NO. 76C75		