


PLAN	SURVEYED	DATE
NOTED	BY	
NOTED	BY	
NOTED	BY	
NO.		

PROFILE	SURVEYED	DATE
NOTED	BY	
NOTED	BY	
NO.		

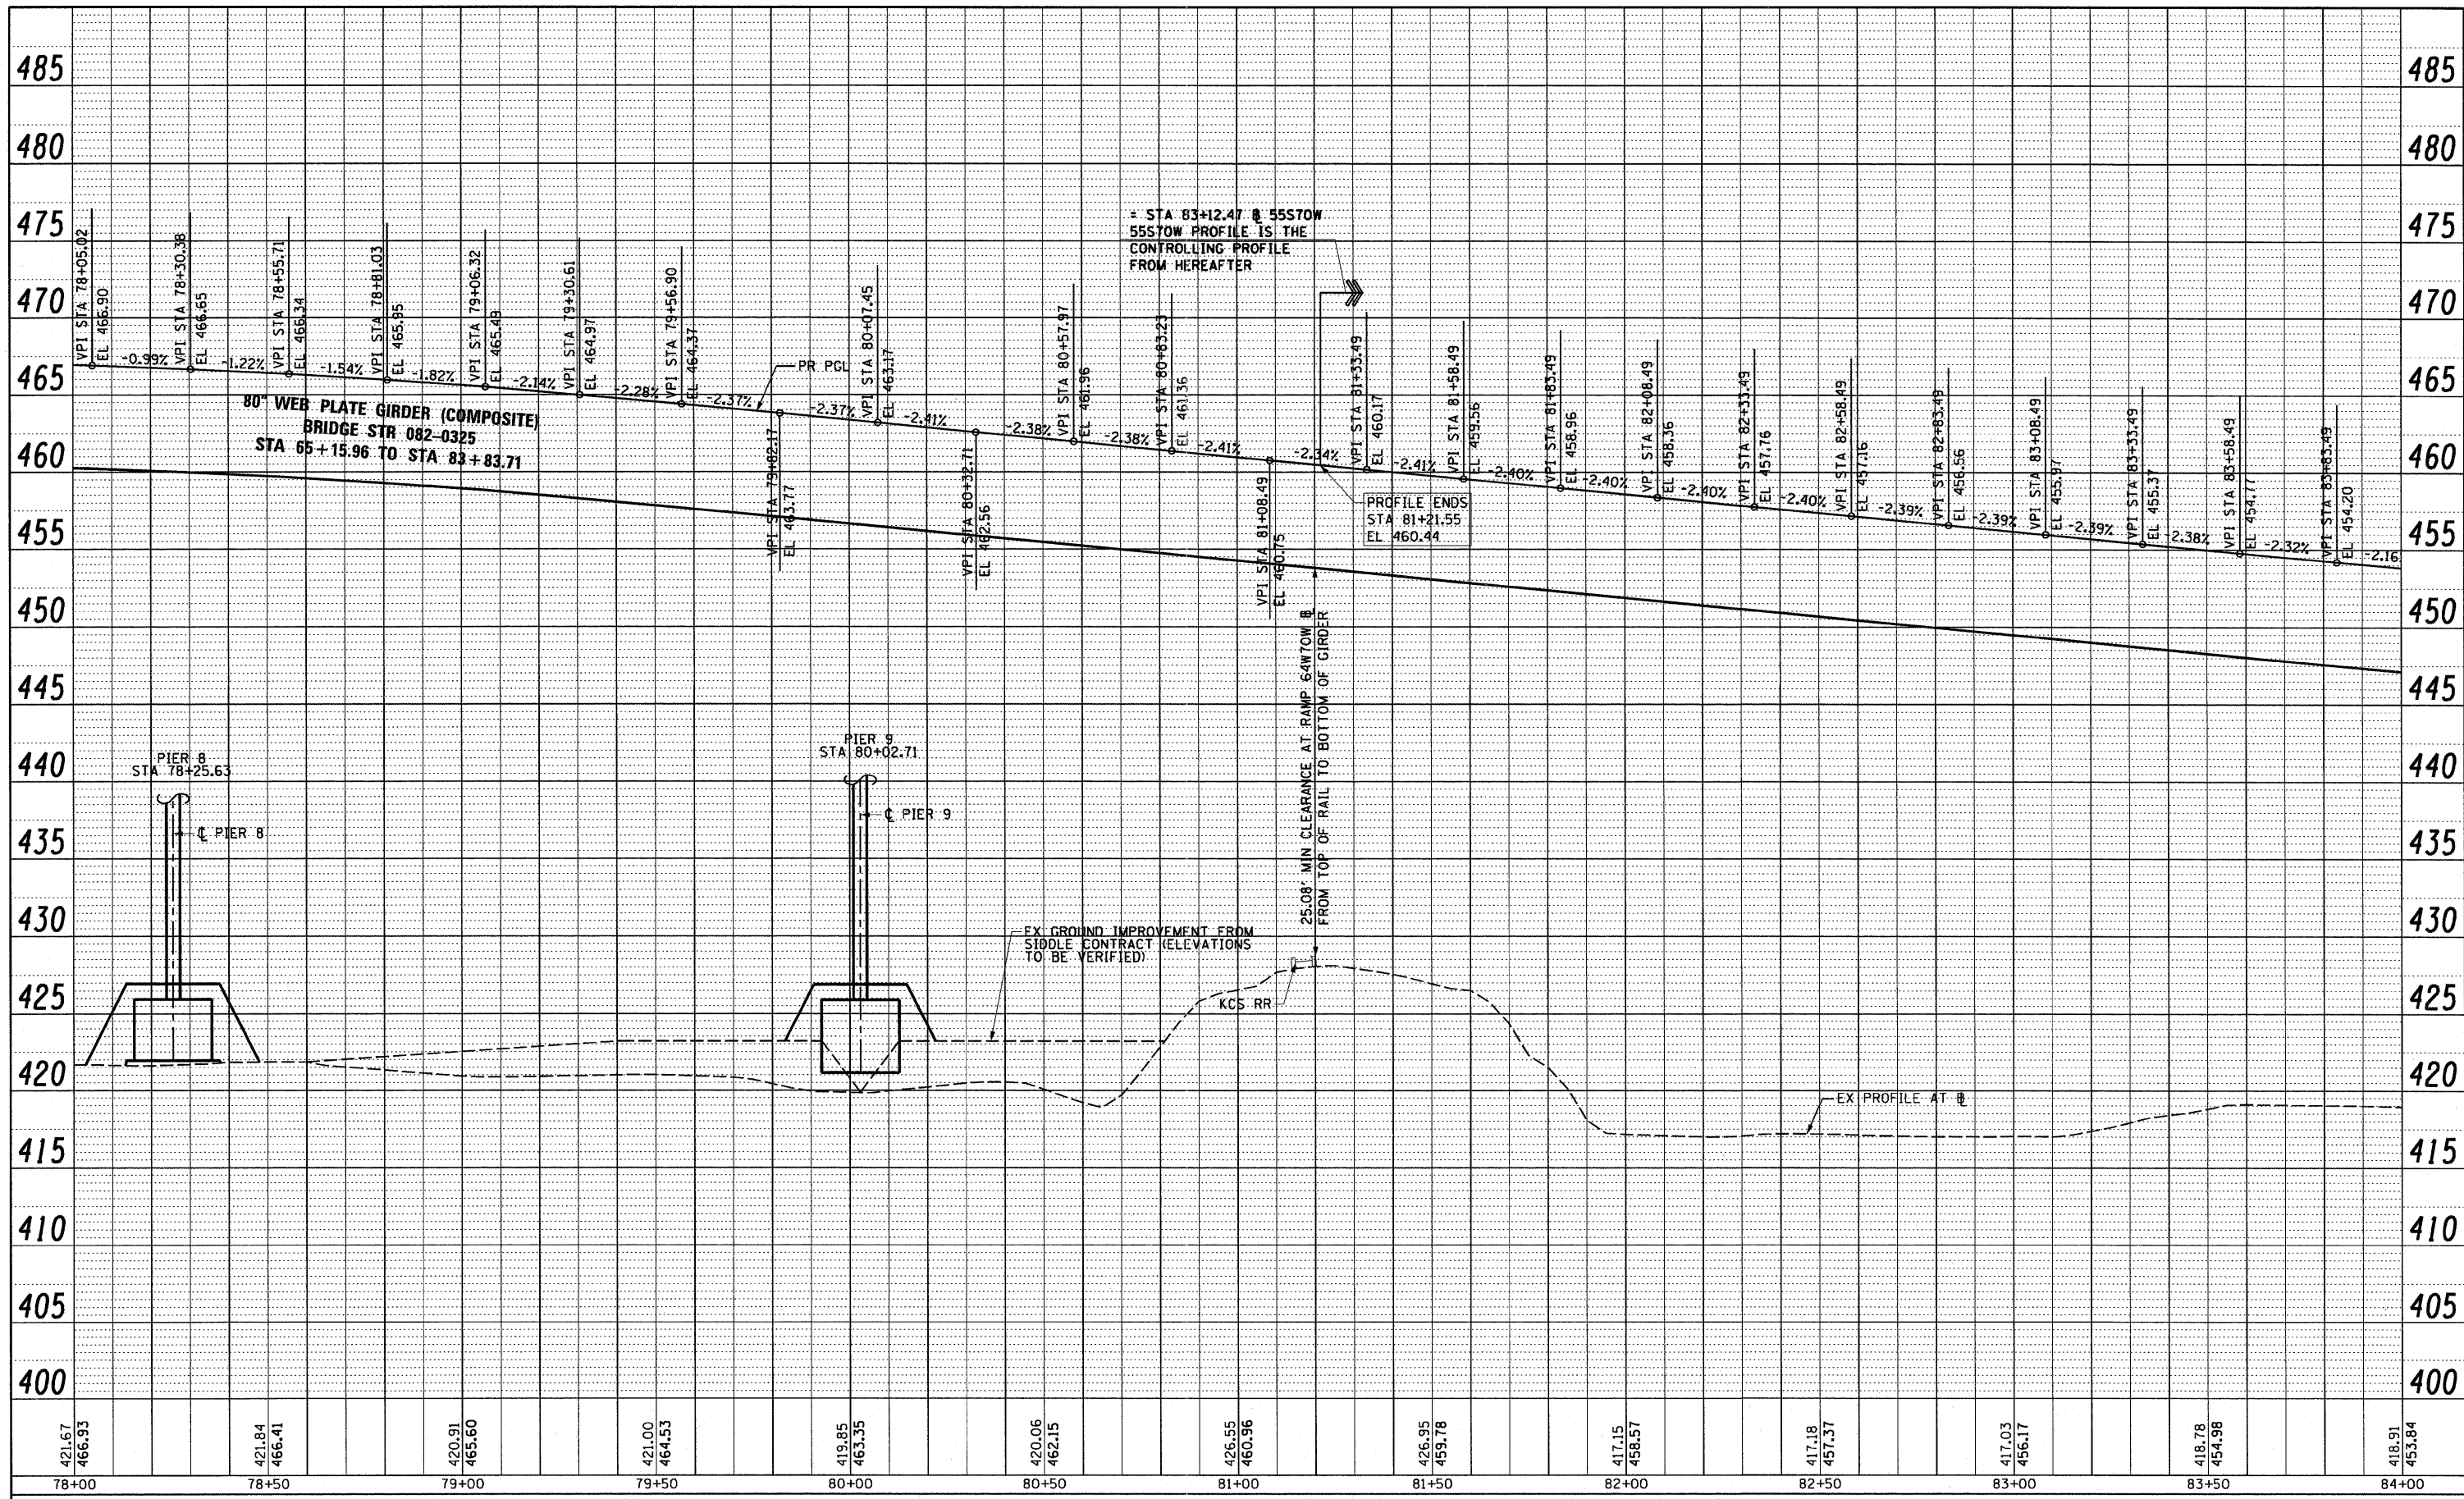

USER NAME = Henaoc	DESIGNED - CRH	REVISED -
DRAWN - CRH	REVISED -	
CHECKED - DBM	REVISED -	
DATE - 3-18-11	REVISED -	

**STATE OF ILLINOIS
DEPARTMENT OF TRANSPORTATION**

ROADWAY PROFILE - RAMP 64W70W
SCALE: H: 20 V: 5 SHEET NO. 8 OF 8 SHEETS STA. 78+00 TO STA. 84+00

F.A.I. RTE. NO.	SECTION	COUNTY	TOTAL SHEETS	SHEET NO.
70	82-1-B-1	ST. CLAIR	319	47
CONTRACT NO. 76C75				