



PLAN SURVEYED BY DATE  
 PLOTTED BY  
 CHECKED BY  
 NOTE BOOK NO. RT. OF WAY CHECKED  
 NO. PAID FILE NAME

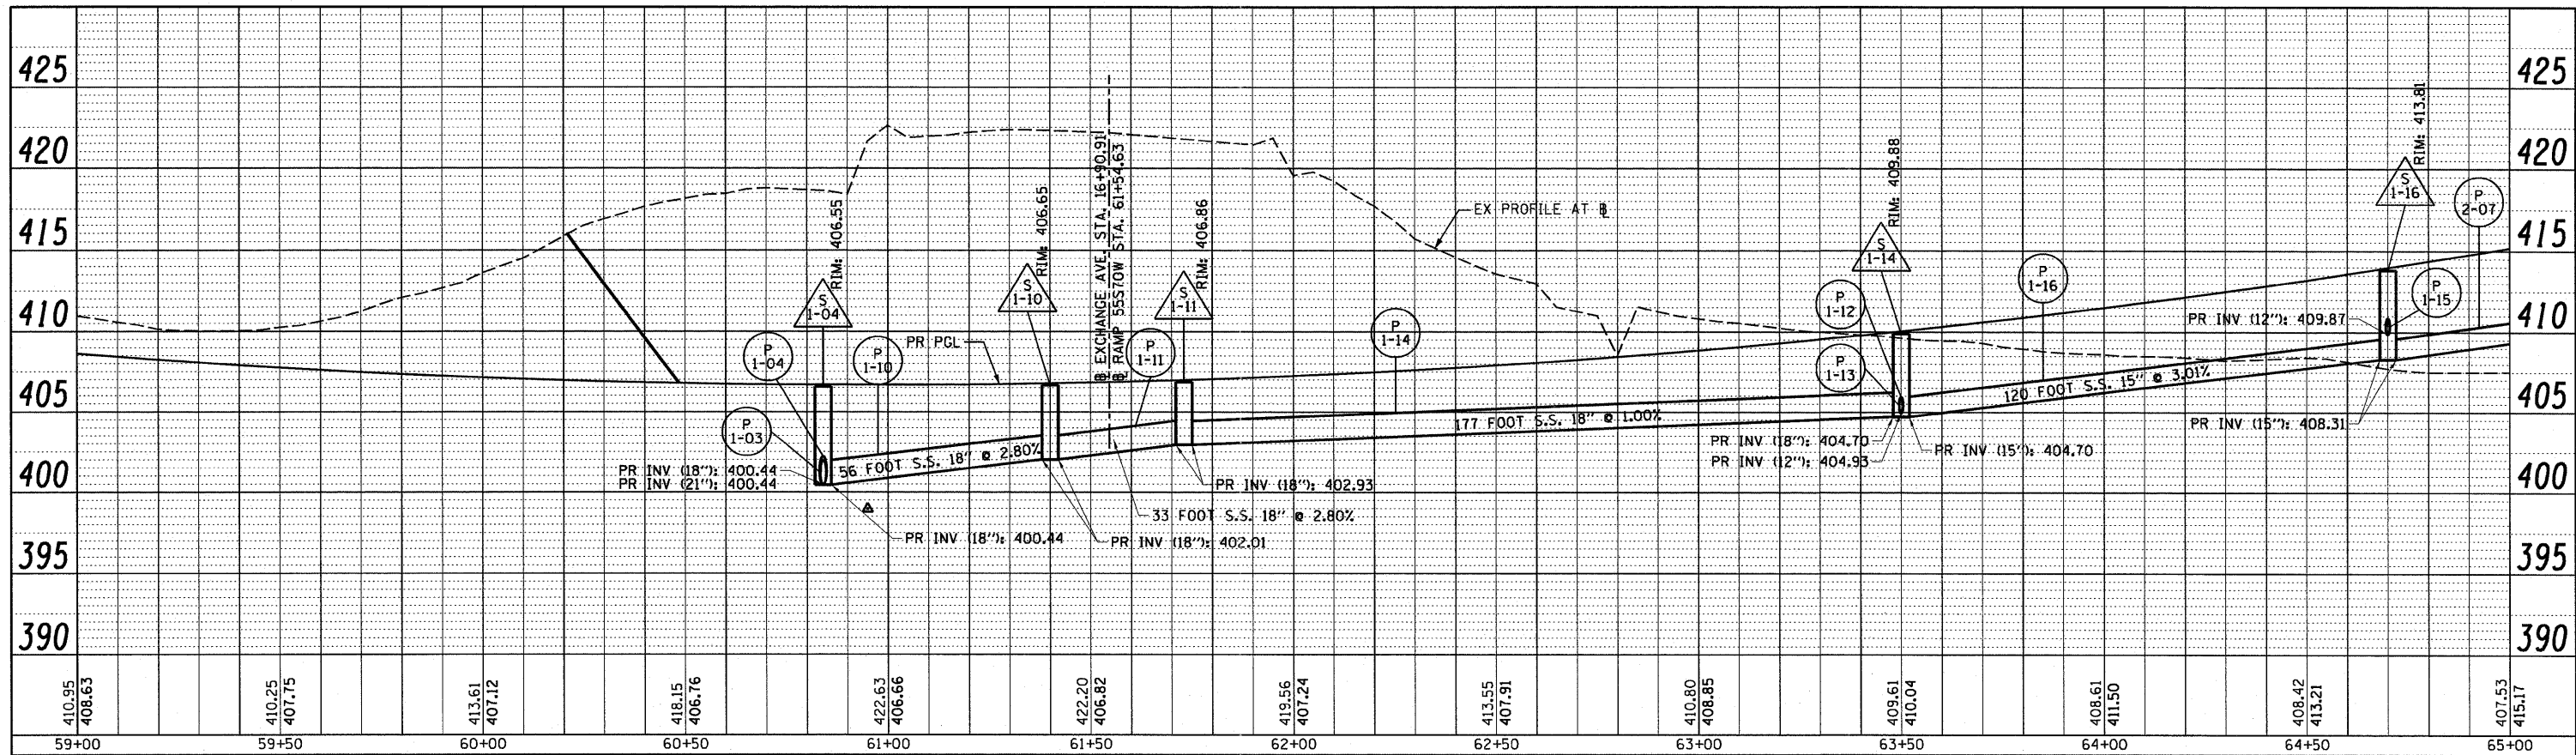

PROFILE SURVEYED BY DATE  
 PLOTTED BY  
 CHECKED BY  
 NOTE BOOK NO. STRUCTURE NOTATIONS UP/D

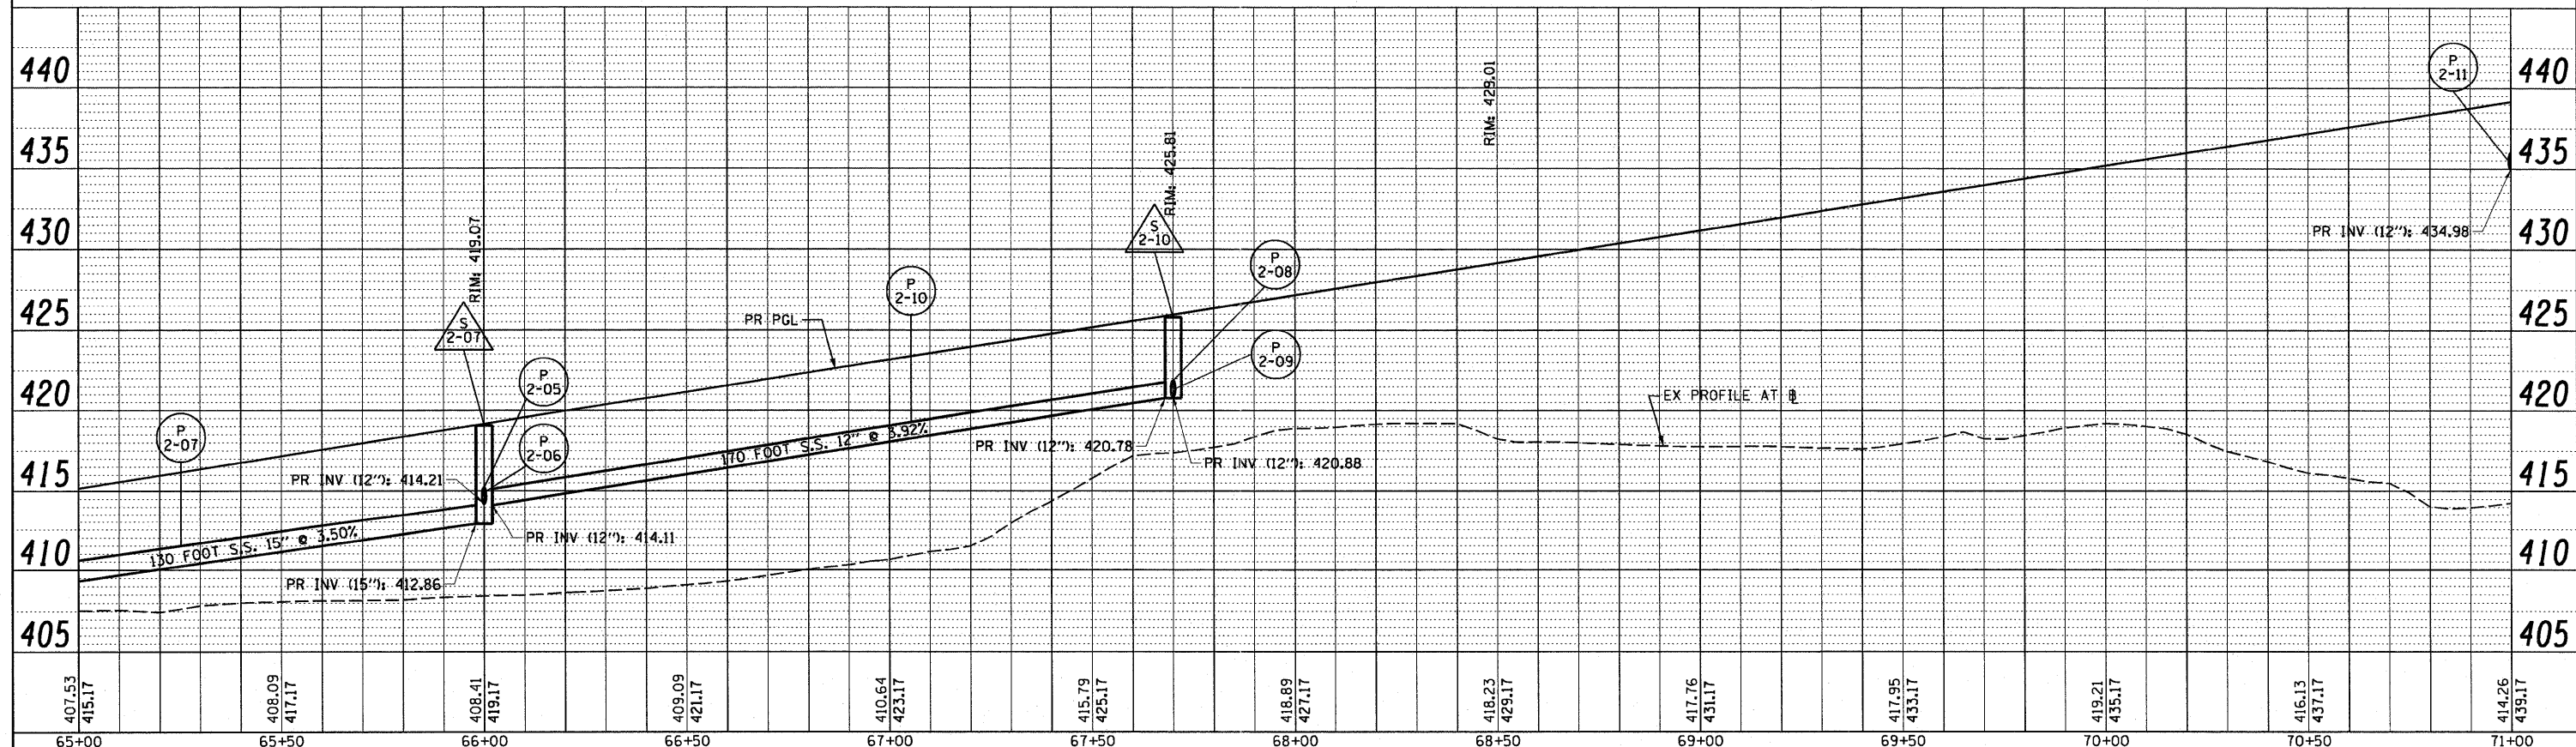

USER NAME = seorsb  
 DESIGNED - KLK  
 DRAWN - KLK  
 PLOT SCALE = 40.000' / in.  
 CHECKED - EY  
 PLOT DATE = #DATE#  
 DATE - 3-18-11

STATE OF ILLINOIS  
 DEPARTMENT OF TRANSPORTATION

DRAINAGE PROFILE - RAMP 55S70W  
 SCALE: H: 20 V: 5  
 SHEET NO. 1 OF 12 SHEETS  
 STA. 59+00 TO STA. 71+00

F.A.I. RTE. 70	SECTION 82-1-B-1	COUNTY ST. CLAIR	TOTAL SHEETS 319	SHEET NO. 67
FED. ROAD DIST. NO. ILLINOIS FED. AID PROJECT			CONTRACT NO. 76C75	