


DATE	BY	SURVEYED	CHECKED
		ALIGNMENT	CHECKED
		NOTE BOOK	CHECKED
		PLAN FILE NAME	
		NO.	

DATE	BY	SURVEYED	CHECKED
		GRADES	CHECKED
		BLM. NOTED	CHECKED
		STRUCTURE	NOTING
		NO.	

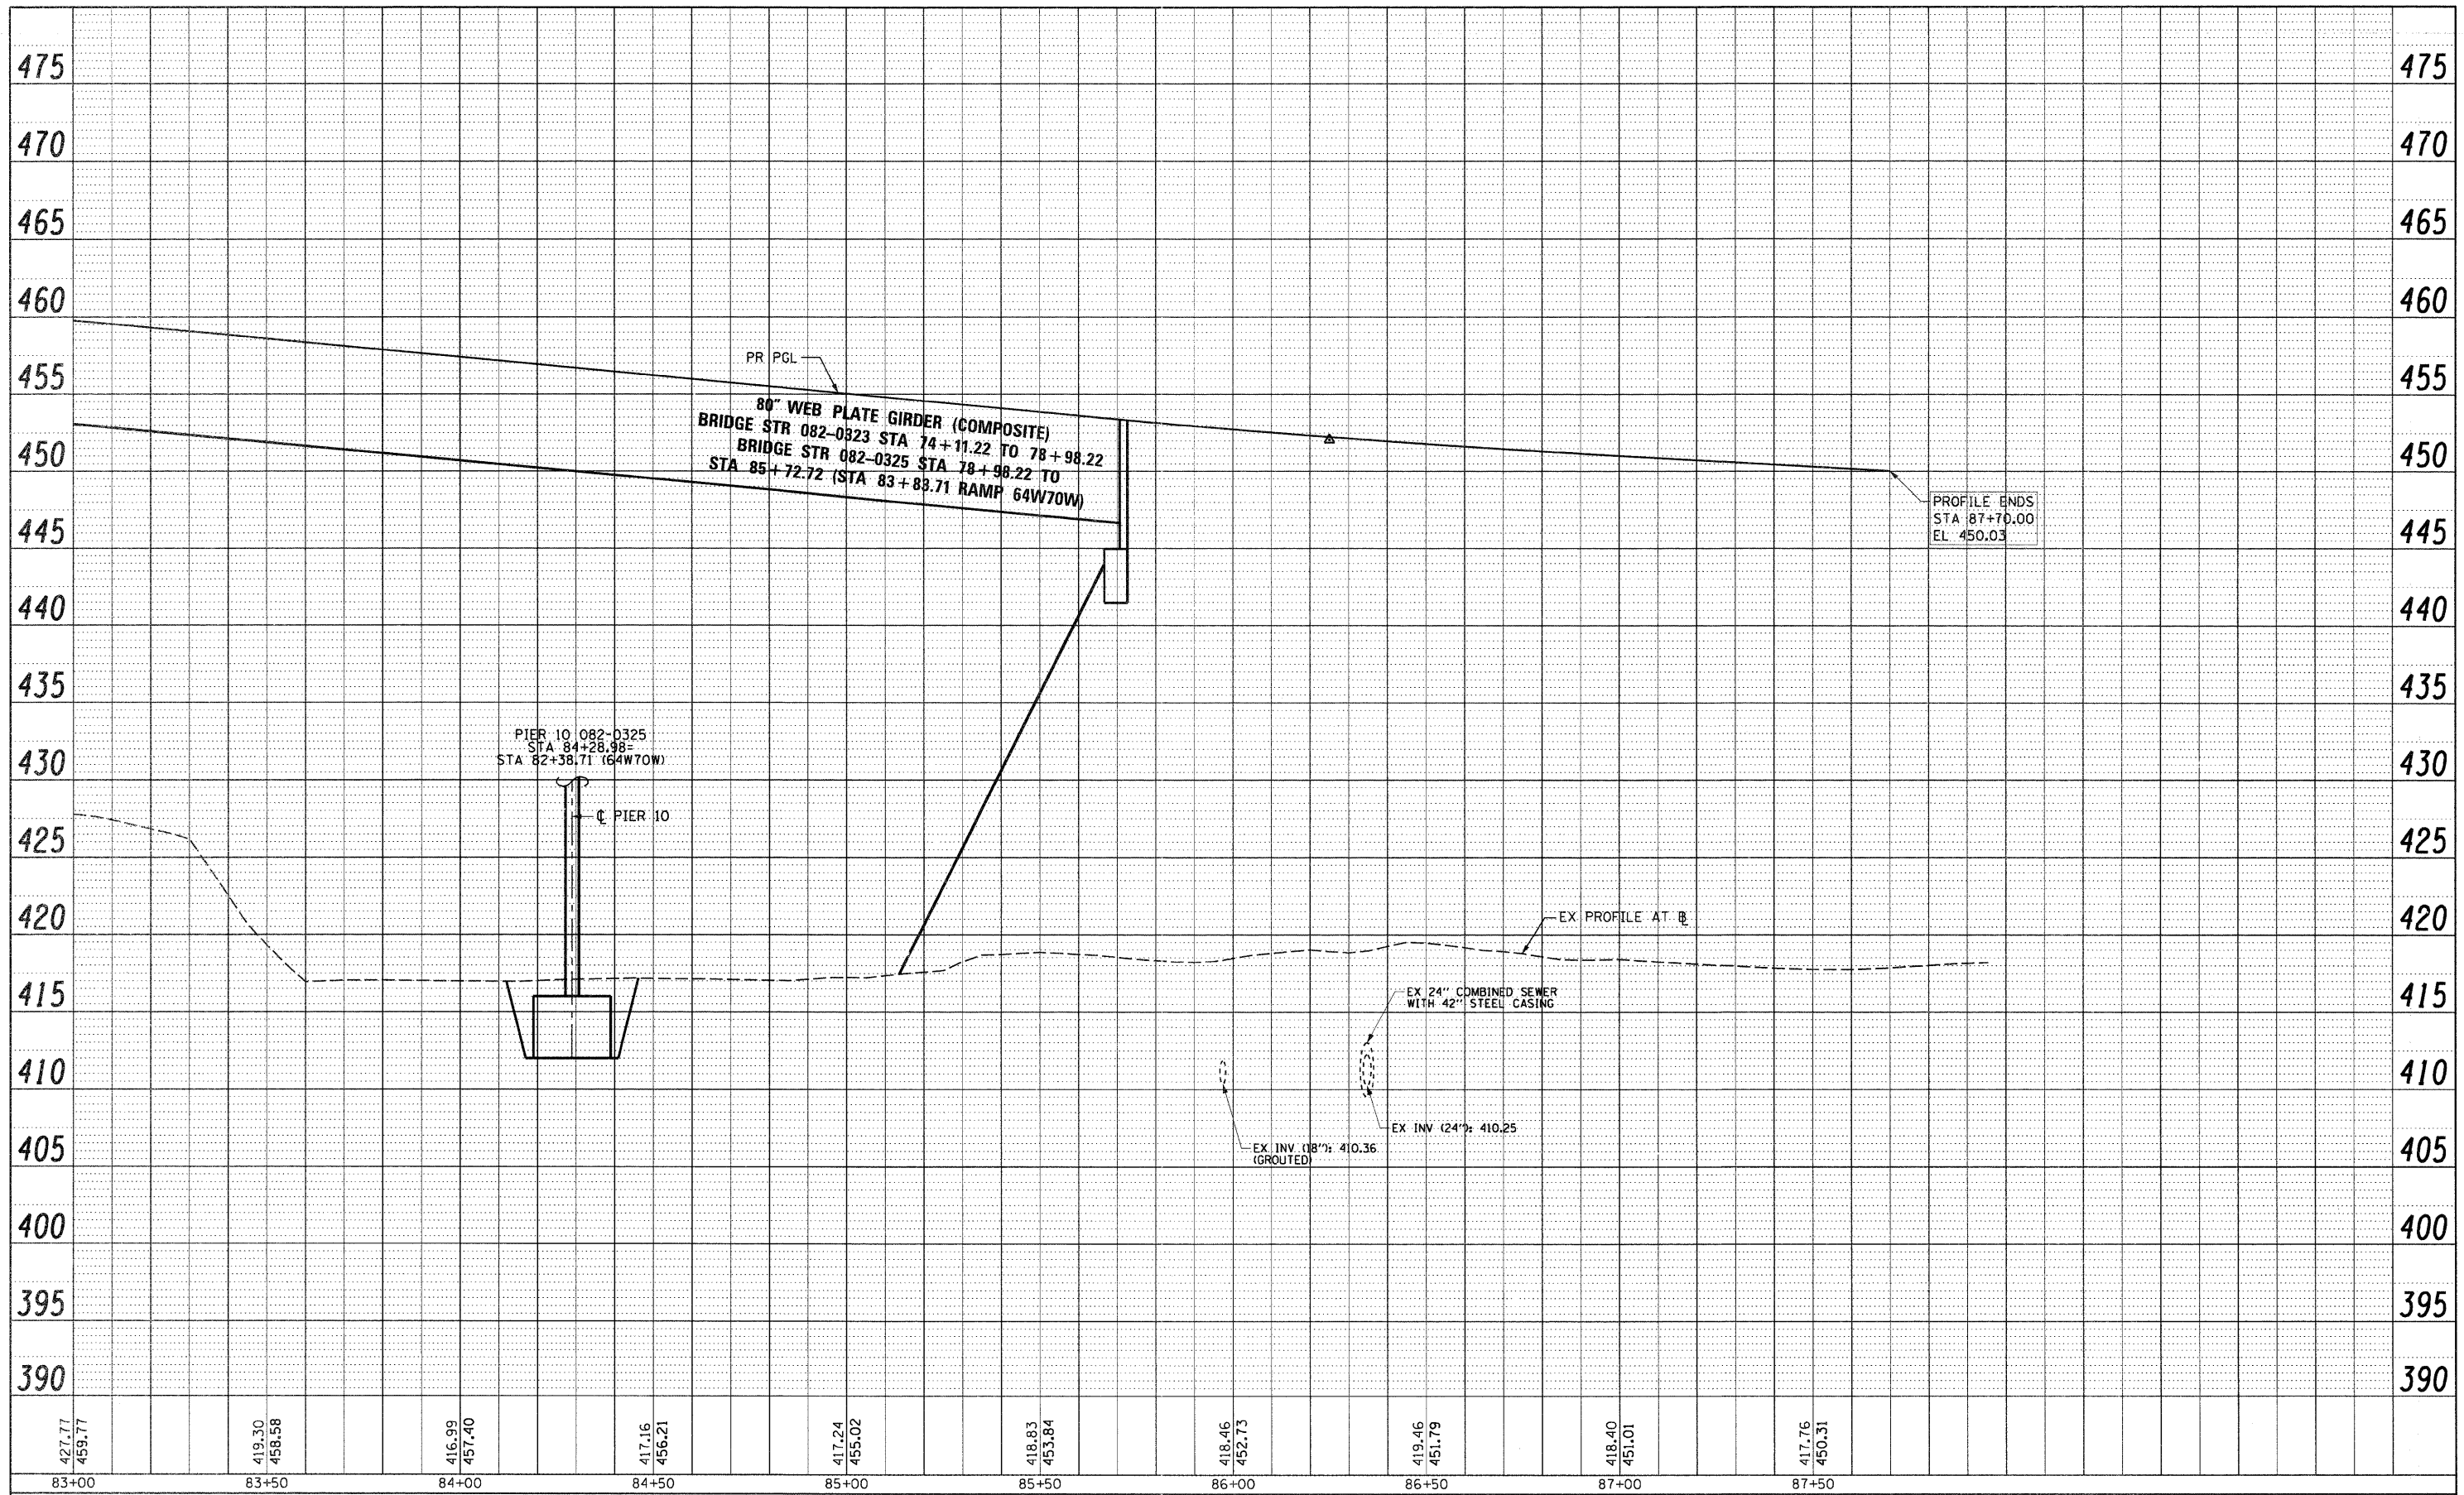

USER NAME = HanaoC	DESIGNED - KLK	REVISED -
	DRAWN - KLK	REVISED -
PLOT SCALE = 40.000' / 1" =	CHECKED - EY	REVISED -
PLOT DATE = *DATE*	DATE - 3-30-11	REVISED -

STATE OF ILLINOIS
 DEPARTMENT OF TRANSPORTATION

DRAINAGE PROFILE - RAMP 55S70W

SCALE: H: 20 V: 5 SHEET NO. 4 OF 12 SHEETS STA. 83+00 TO STA. 89+00

F.A.I. RTE. 70	SECTION 82-1-B-1	COUNTY ST. CLAIR	TOTAL SHEETS 319	SHEET NO. 70
FED. ROAD DIST. NO.		ILLINOIS FED. AID PROJECT CONTRACT NO. 76C75		