


PLAN	SURVEYED	BY	DATE
	PLOTTED		
	NOTED		
	REVISIONS		
	CHECKED		
	NO. OF WAY CHECKED		
	NO.		
	CADD FILE NAME		

PROFILE	SURVEYED	BY	DATE
	PLOTTED		
	NOTED		
	REVISIONS		
	CHECKED		
	NO. OF WAY CHECKED		
	NO.		
	CADD FILE NAME		

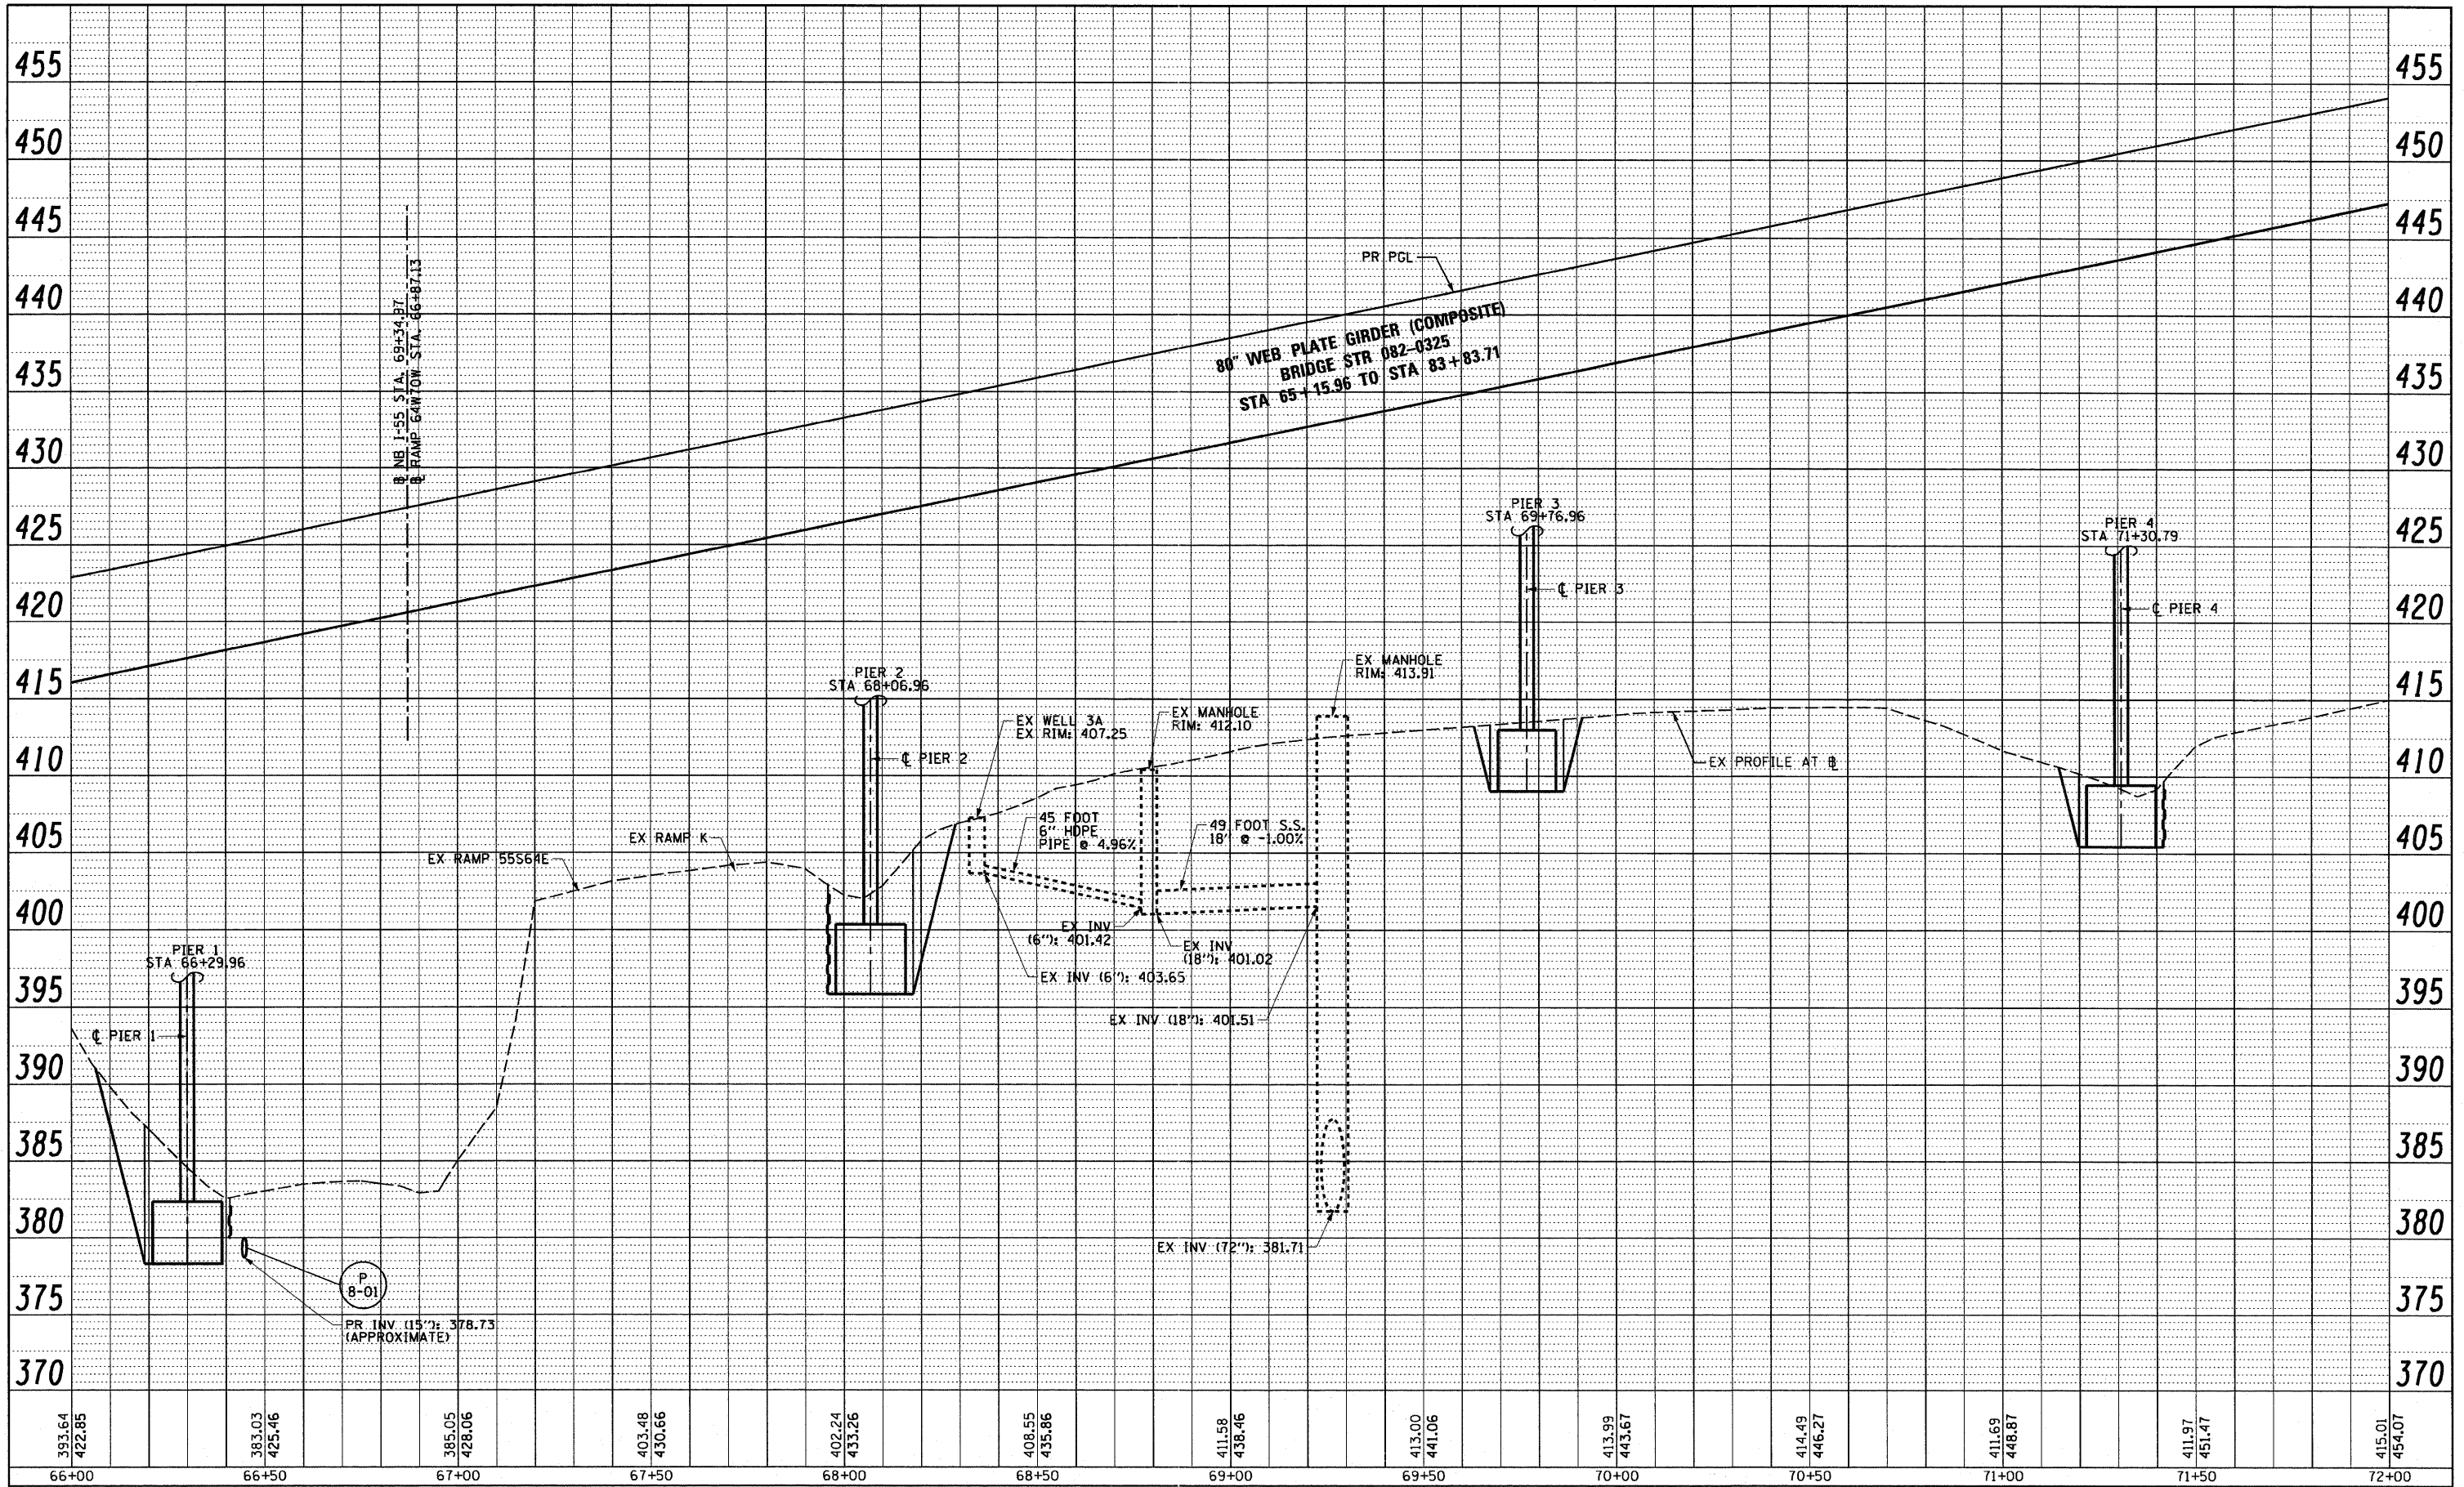

USER NAME = searsb	DESIGNED - KLK	REVISED -
PLLOT SCALE = 40.000' / in.	DRAWN - KLK	REVISED -
PLLOT DATE = #DATE#	CHECKED - EY	REVISED -
	DATE - 3-18-11	REVISED -

**STATE OF ILLINOIS
DEPARTMENT OF TRANSPORTATION**

DRAINAGE PROFILE - RAMP 64W70W

SCALE: H: 20 V: 5 SHEET NO. 6 OF 12 SHEETS STA. 66+00 TO STA. 72+00

F.A.I. RTE. 70	SECTION 82-1-B-1	COUNTY ST. CLAIR	TOTAL SHEETS 319	SHEET NO. 72
FED. ROAD DIST. NO. [ILLINOIS] FED. AID PROJECT			CONTRACT NO. 76C75	