


PLAN	SURVEYED	BY	DATE
	PLOTTED		
	CHECKED		
	REVISIONS		
	NO. OF MAY CHECKED		
	CADD FILE NAME		
	NO.		

PROFILE	SURVEYED	BY	DATE
	PLOTTED		
	CHECKED		
	REVISIONS		
	NO. OF MAY CHECKED		
	STRUCTURE NOTATION CHFD		
	NO.		

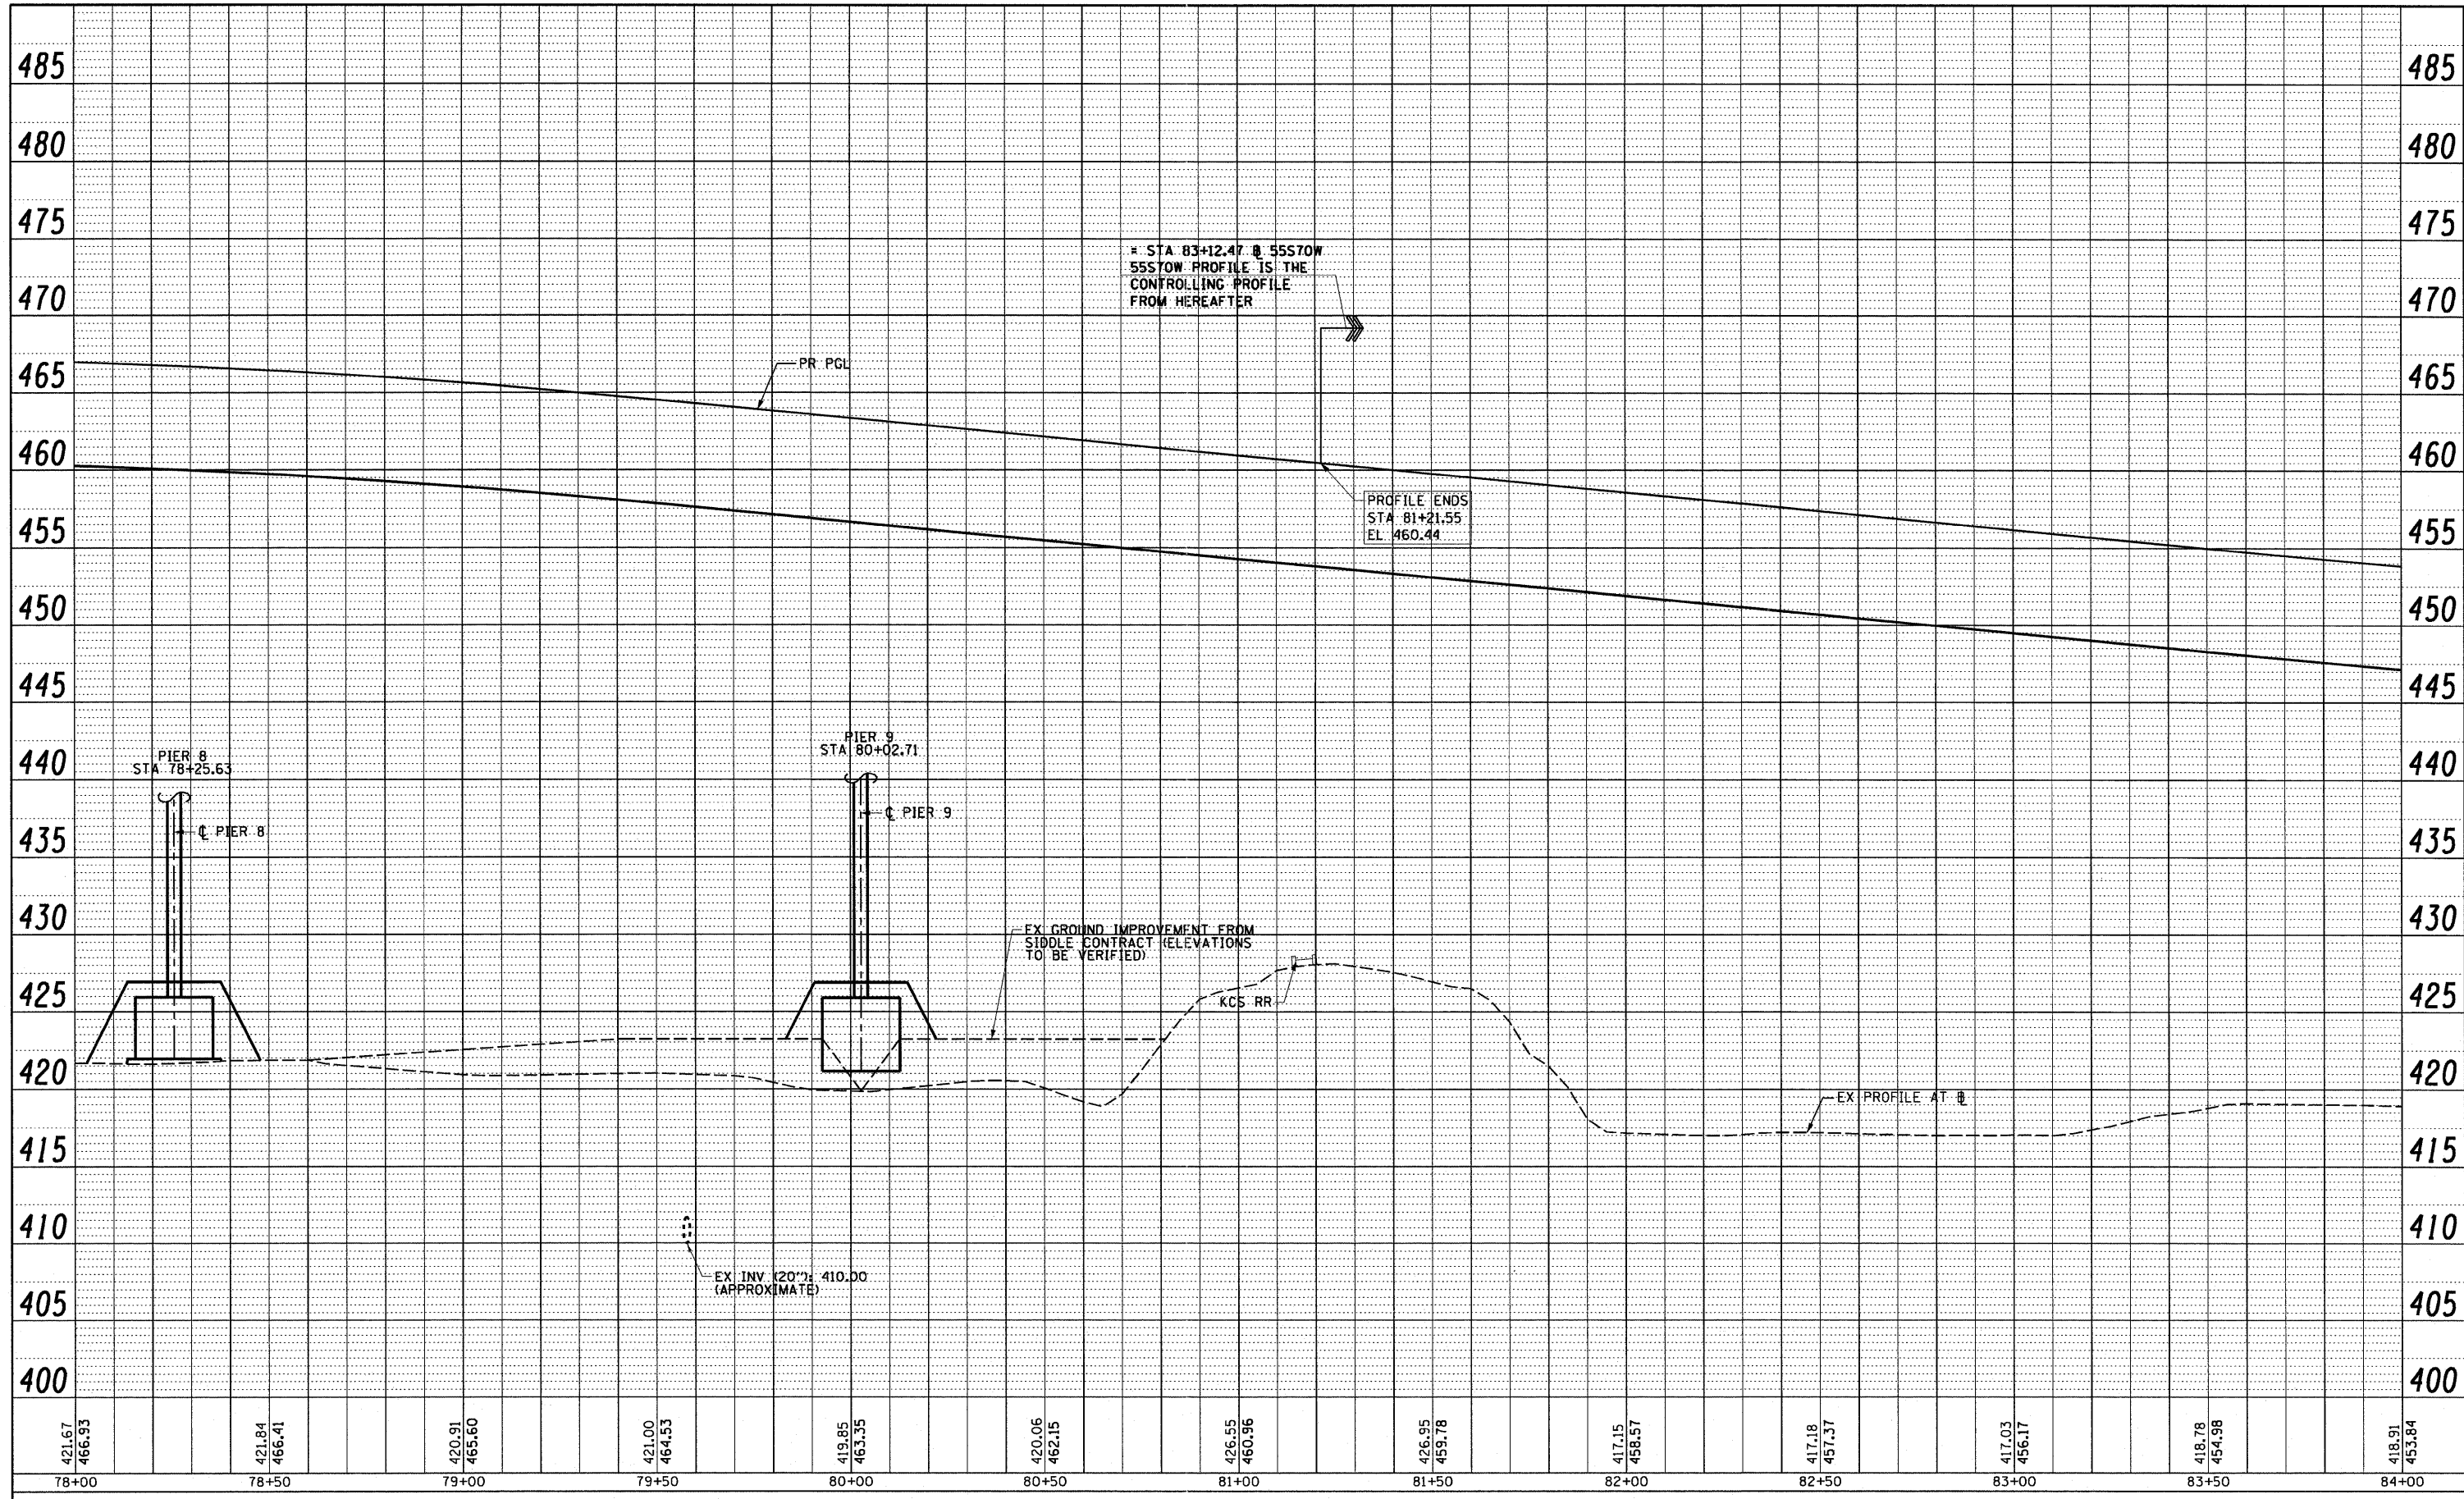

USER NAME = HenaoC	DESIGNED - KLK	REVISED -
PLOT SCALE = 40.000' / in.	DRAWN - KLK	REVISED -
PLOT DATE = *DATE*	CHECKED - EY	REVISED -
	DATE - 3-18-11	REVISED -

**STATE OF ILLINOIS  
DEPARTMENT OF TRANSPORTATION**

**DRAINAGE PROFILE - RAMP 64W70W**

SCALE: H: 20 V: 5 SHEET NO. 8 OF 12 SHEETS STA. 78+00 TO STA. 84+00

F.A.I. RTE.	SECTION	COUNTY	TOTAL SHEETS	SHEET NO.
70	82-1-B-1	ST. CLAIR	319	74
CONTRACT NO. 76C75				
FED. ROAD DIST. NO. ILLINOIS FED. AID PROJECT				