



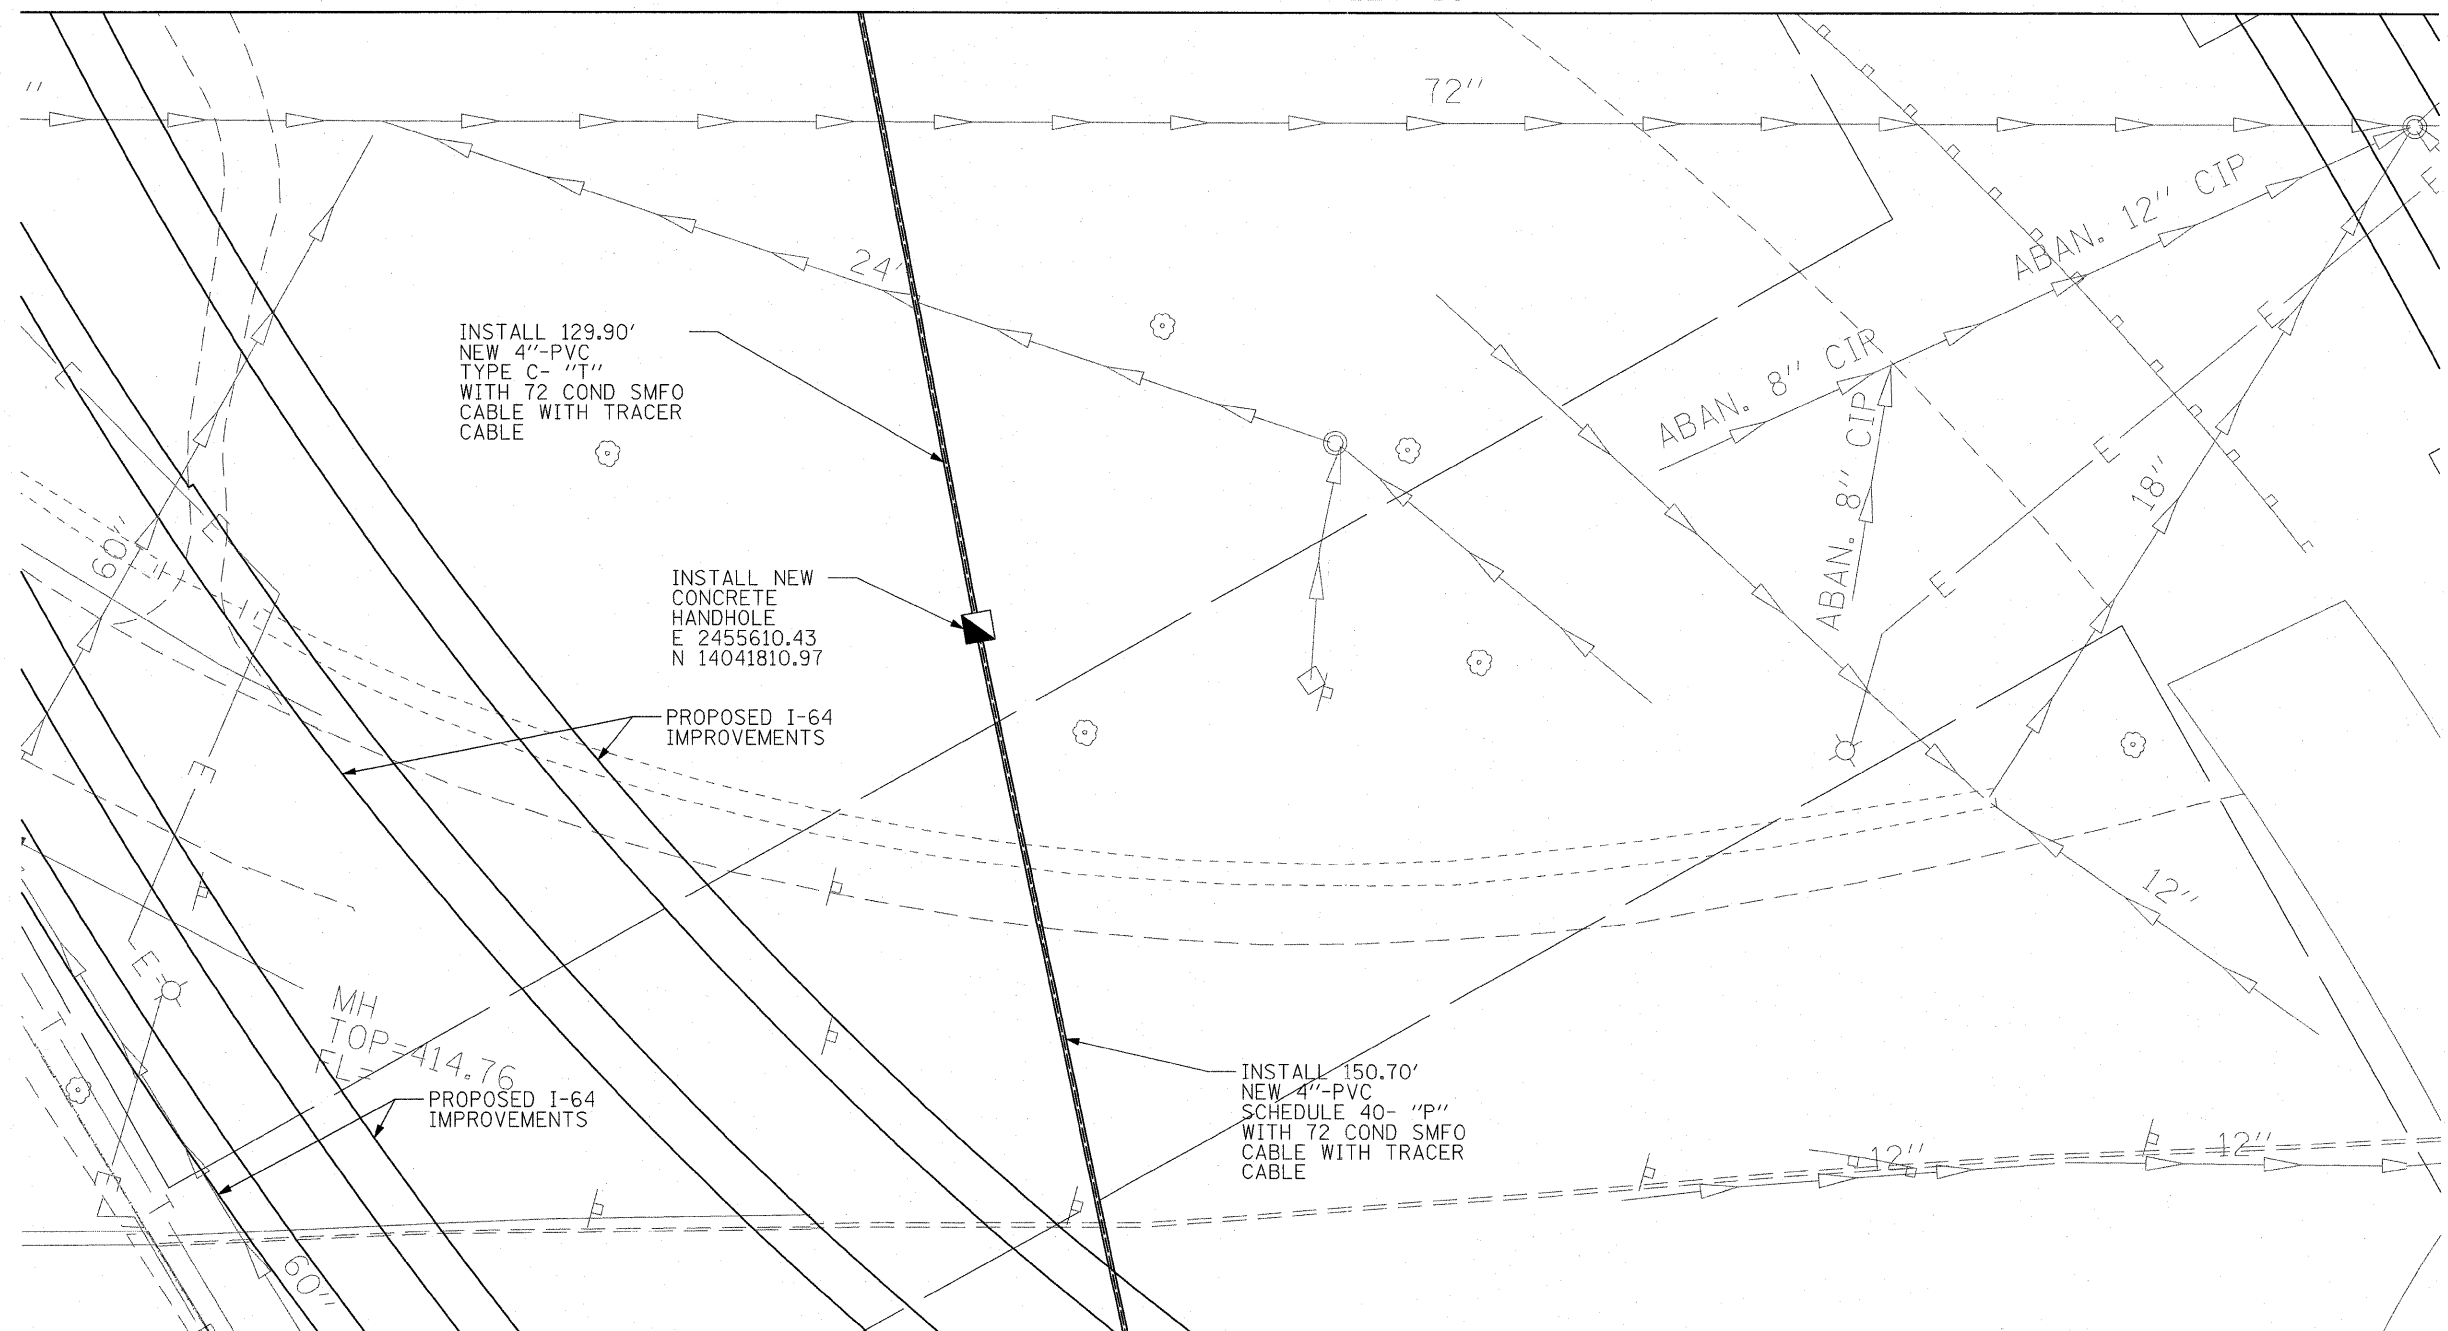

MATCHLINE (SEE SHEET 10)

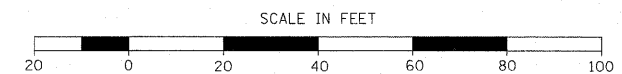

MATCHLINE (SEE SHEET 8)



FILE NAME = DBTr1-00-shr-ITS07-370602.dgn	USER NAME = bmarron	DESIGNED - PB	REVISED -	STATE OF ILLINOIS DEPARTMENT OF TRANSPORTATION	ITS CABLE RELOCATION PLAN			F.A.I. RTE. 70	SECTION DIST 8 ITS 2010-2	COUNTY ST. CLAIR	TOTAL SHEETS 319	SHEET NO. 103A
	PLOT SCALE = 40,0000' / IN.	CHECKED - DS	REVISED -		SCALE: 1" = 20'	SHEET NO. 9 OF 16 SHEETS	STA.	TO STA.	CONTRACT NO. 76C75			
	PLOT DATE = 3/11/2011	DATE - 02/25/11	REVISED -		ILLINOIS FED. AID PROJECT							