


NOTE:  
COORDINATE ALL WORK WITH  
LIGHT TOWER AND LIGHTING  
CABLE INSTALLATION IN  
CONTRACT NO. 76C54

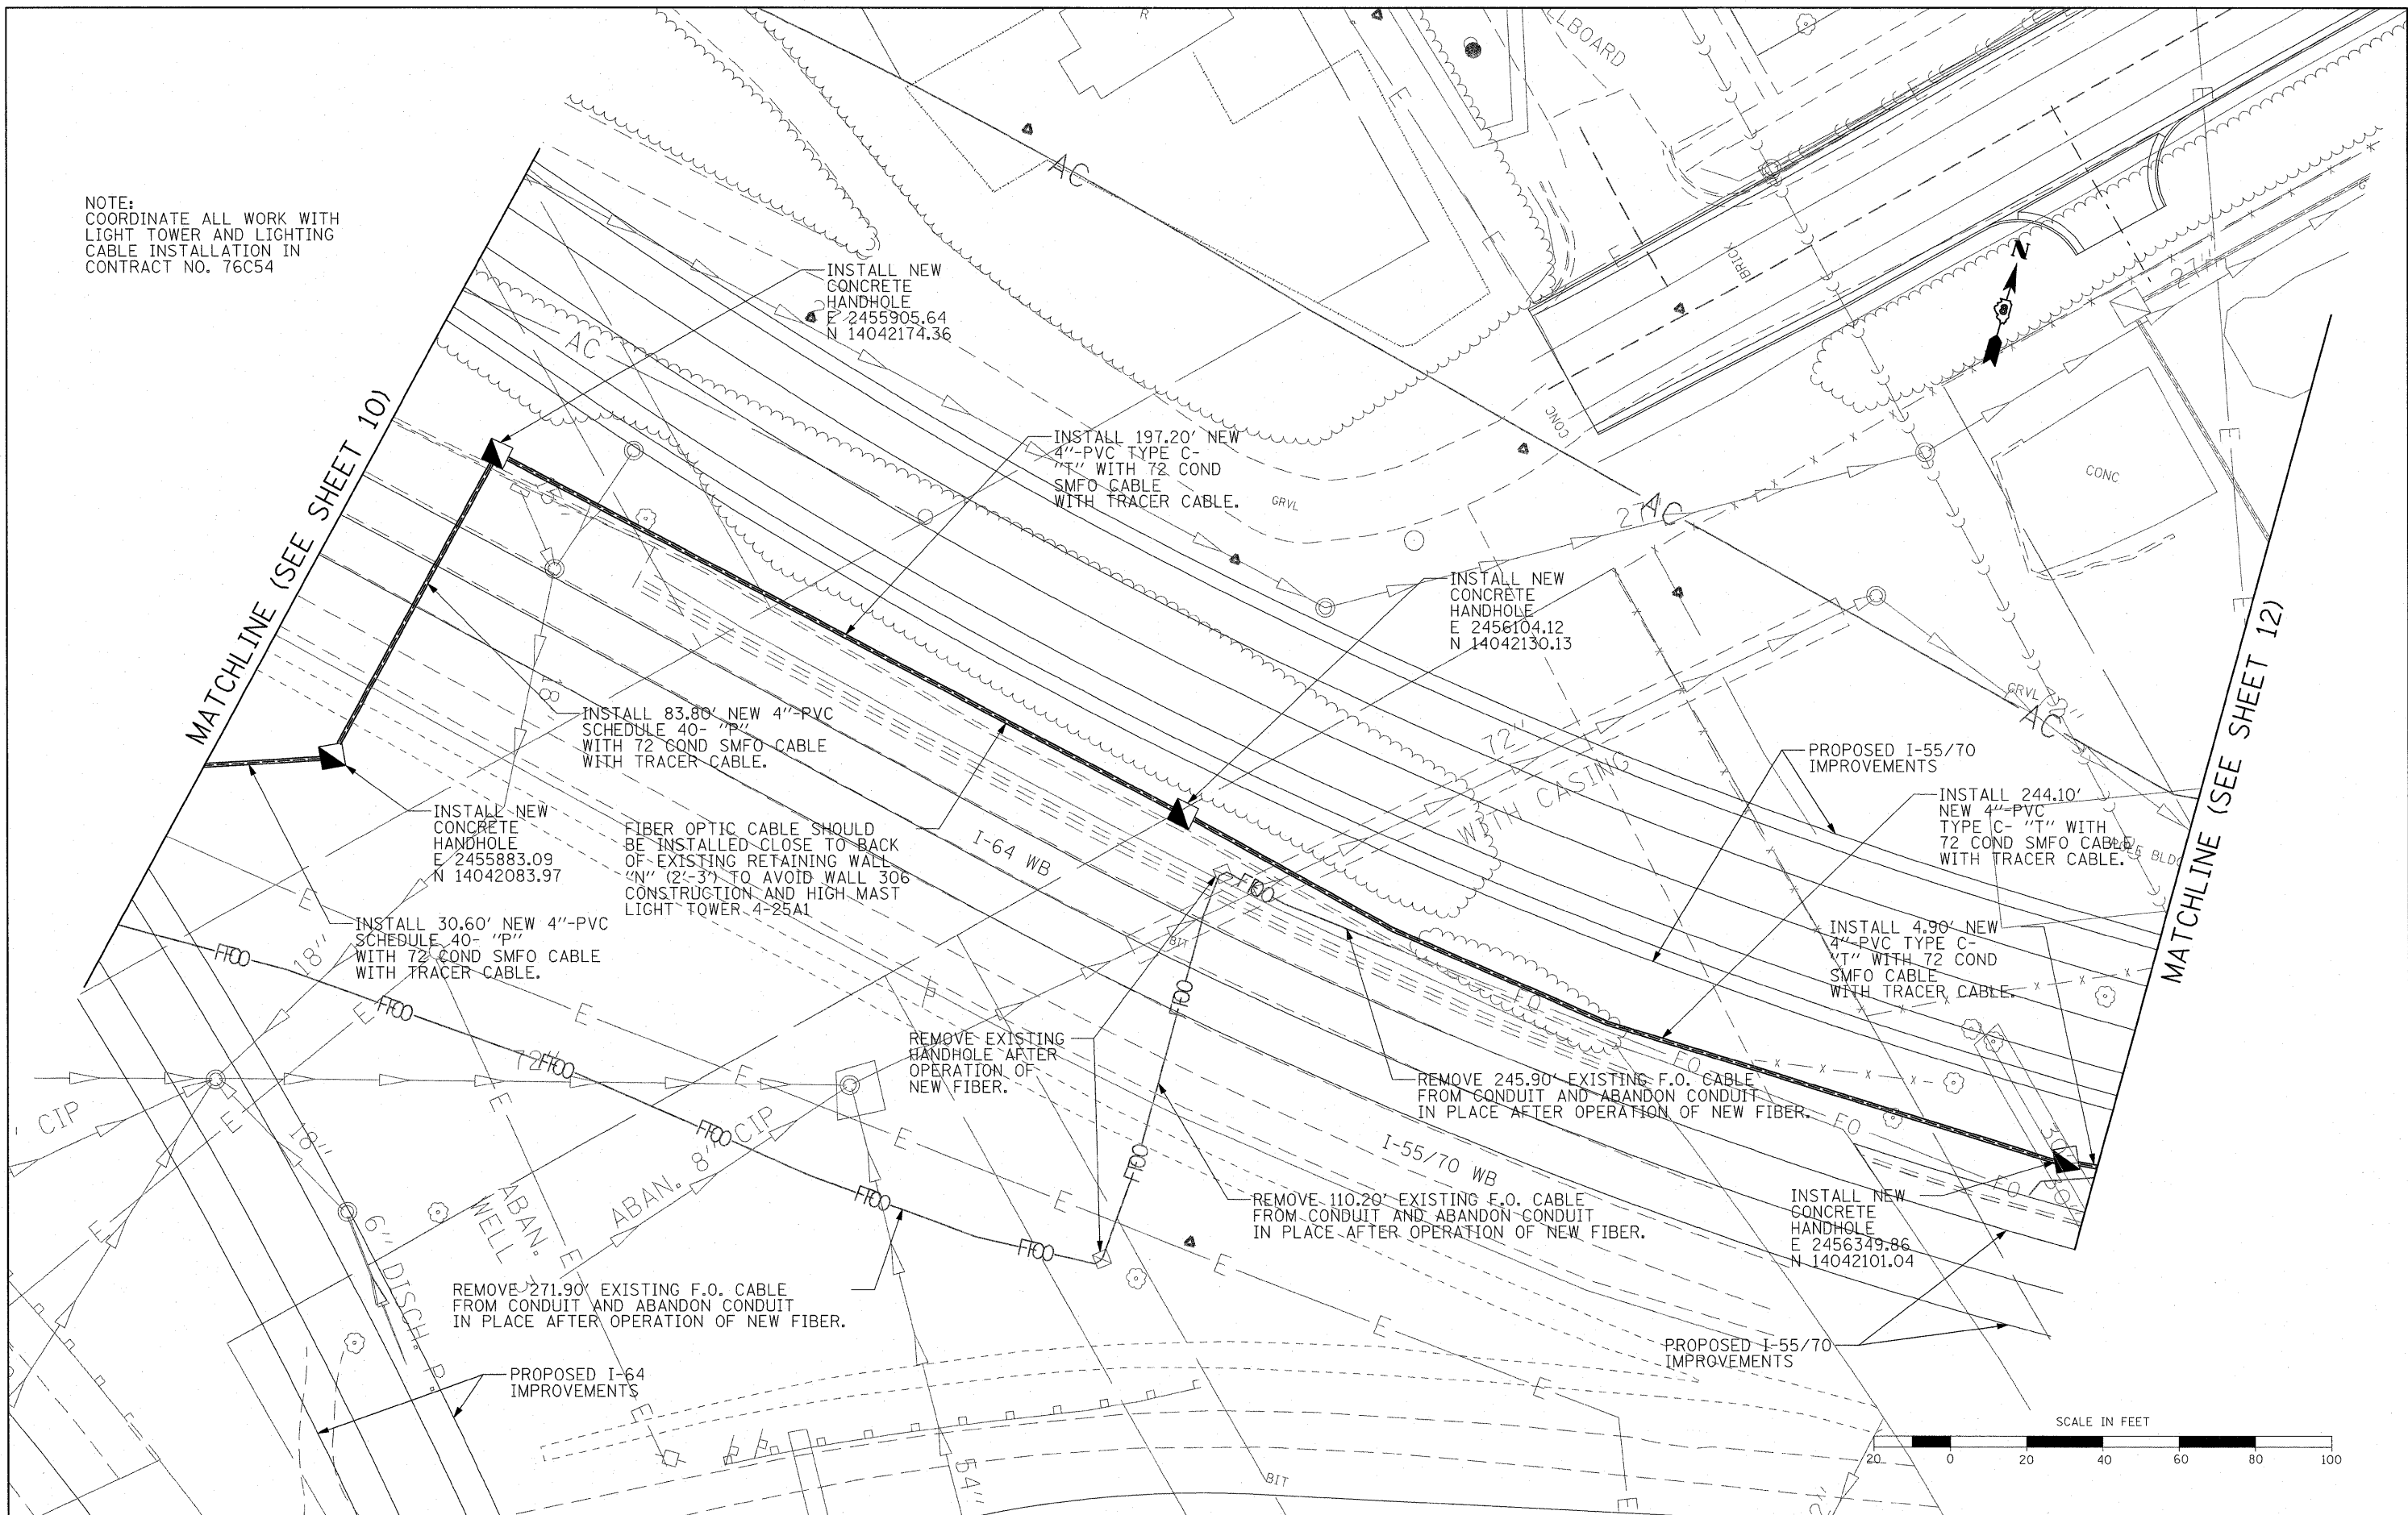

FILE NAME = DBTpr-00-shr-11509-370602.dgn  
 USER NAME = bmarron

DESIGNED - PB  
 DRAWN - BM  
 CHECKED - DS  
 DATE - 02/25/11

REVISÉ -  
 REVISÉ -  
 REVISÉ -  
 REVISÉ -

STATE OF ILLINOIS  
 DEPARTMENT OF TRANSPORTATION

ITS CABLE RELOCATION PLAN

SCALE: 1" = 20' SHEET NO. 11 OF 16 SHEETS STA. TO STA.

F.A.I. RTE.	SECTION	COUNTY	TOTAL SHEETS	SHEET NO.
70	DIST 8 ITS 2010-2	ST. CLAIR	319	103C
CONTRACT NO. 76C75			ILLINOIS FED. AID PROJECT	