



CONDUIT INSTALLATION PLAN - WEST ABUTMENT FOR STRUCTURE NO. 082-0325
NOTE 5


- NOTES:**
1. SEE DRAWING ME-01 FOR ELECTRICAL SYMBOLS AND ABBREVIATIONS.
 2. SEE DRAWINGS ME-02 AND ME-03 FOR CONDUIT INSTALLATION DETAILS.
 3. 2" DIA. PVC CONDUIT(S) EMBEDDED IN PARAPET FOR ITS SHALL BE STUBBED OUT THE BOTTOM OF THE DECK SLAB AND CAPPED.
 4. 2" DIA. PVC CONDUIT EMBEDDED IN PARAPET FOR LIGHTING SHALL BE STUBBED OUT THE SIDE OF THE PARAPET WALL AND CAPPED FOR FUTURE CONNECTION TO LIGHTING CIRCUITS IN CONTRACT 76C54. SEE STRUCTURAL DRAWINGS FOR LOCATION OF CONDUIT STUB OUT.
 5. ALL ELECTRICAL WORK SHALL BE COORDINATED WITH ELECTRICAL WORK IN CONTRACT NOS. 76C54 AND 76C76.
 6. 2" DIA. PVC CONDUIT EMBEDDED IN PARAPET FOR ITS SHALL BE STUBBED OUT THE SIDE OF THE PARAPET WALL AND CAPPED FOR FUTURE CONNECTIONS. SEE STRUCTURAL DRAWINGS FOR LOCATION OF CONDUIT STUB OUT.
 7. ROUTE CONDUITS IN TRENCH THROUGH THE SLEEVES IN THE ABUTMENT AND CAP ON THE BACK SIDE OF ABUTMENT FOR FUTURE USE. PROVIDE CONDUIT SEALANT BETWEEN THE SLEEVE AND CONDUIT TO PREVENT THE INGRESS OF WATER AND DEBRIS.
 8. INSTALL PARALLEL CONDUITS IN A COMMON TRENCH.
 9. THE CONDUITS IN TRENCH SHALL BE TERMINATED AT THE FUTURE HANDHOLE LOCATION SHOWN ON THE PLANS. THE CONDUITS SHALL BE SPACED 4 INCHES APART CENTER-TO-CENTER AND CAPPED FOR FUTURE USE.

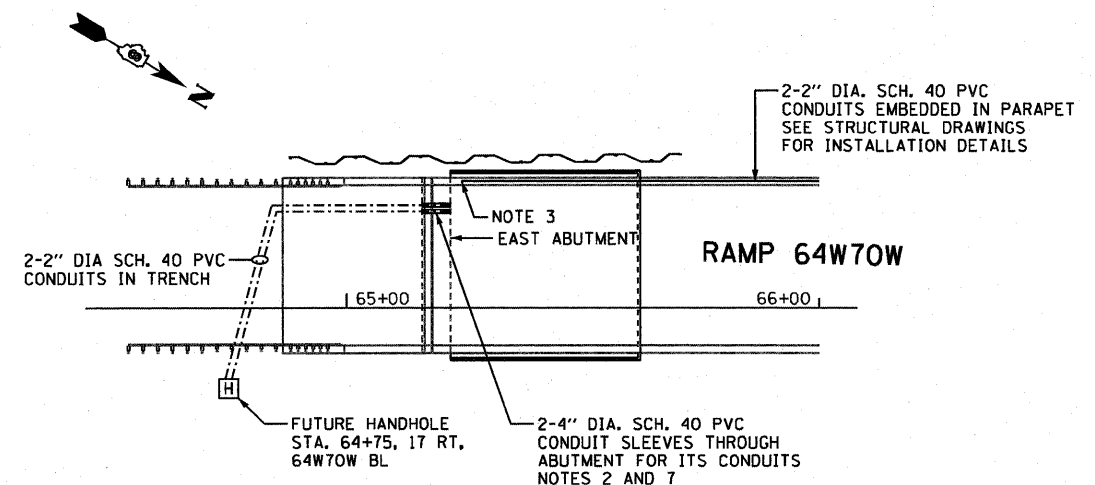

CONDUIT INSTALLATION PLAN - EAST ABUTMENT FOR STRUCTURE NO. 082-0325

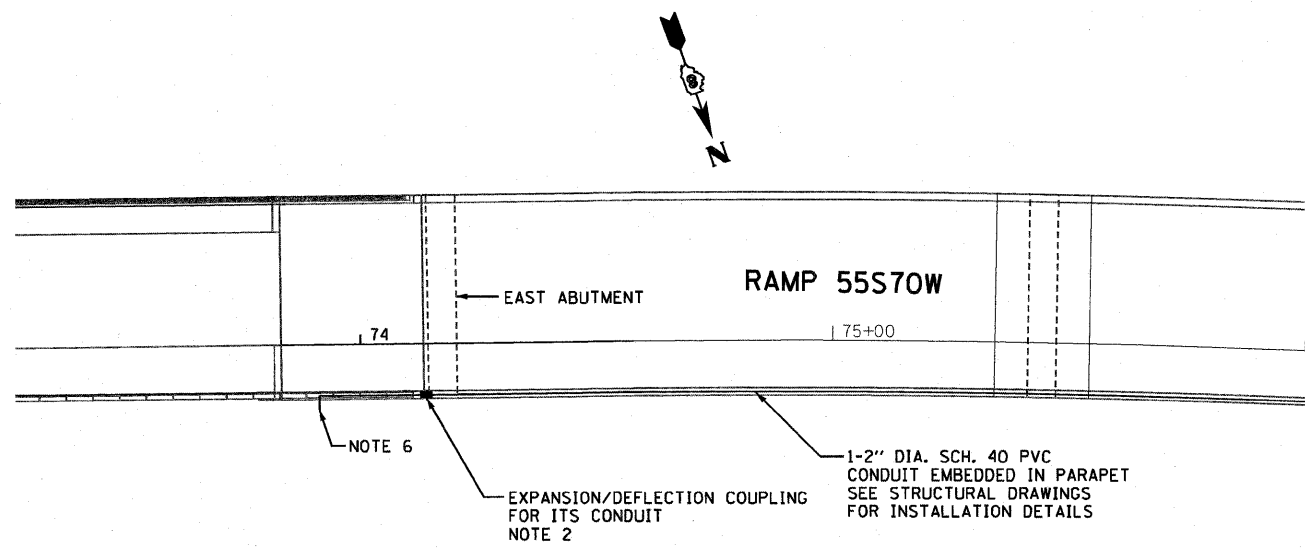

CONDUIT INSTALLATION PLAN - EAST ABUTMENT FOR STRUCTURE NO. 082-0323

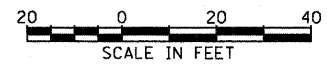

ME-04

USER NAME = lantz	DESIGNED - WDS	REVISED -	STATE OF ILLINOIS DEPARTMENT OF TRANSPORTATION	CONDUIT INSTALLATION PLAN		F.A.I. RTE. 70	SECTION 82-1-B-1	COUNTY ST. CLAIR	TOTAL SHEETS 319	SHEET NO. 107
	DRAWN - TCL	REVISED -				SCALE: 1" = 20'		SHEET NO. 1 OF 1 SHEETS		STA. NA TO STA. NA
PLOT SCALE = 40.0000' / in.	CHECKED - JPC	REVISED -					CONTRACT NO. 76C75			
PLOT DATE = #DATE#	DATE - 3-18-11	REVISED -								