


INSIDE ELEVATION OF SOUTH PARAPET S.N. 082-0325 UNIT 2

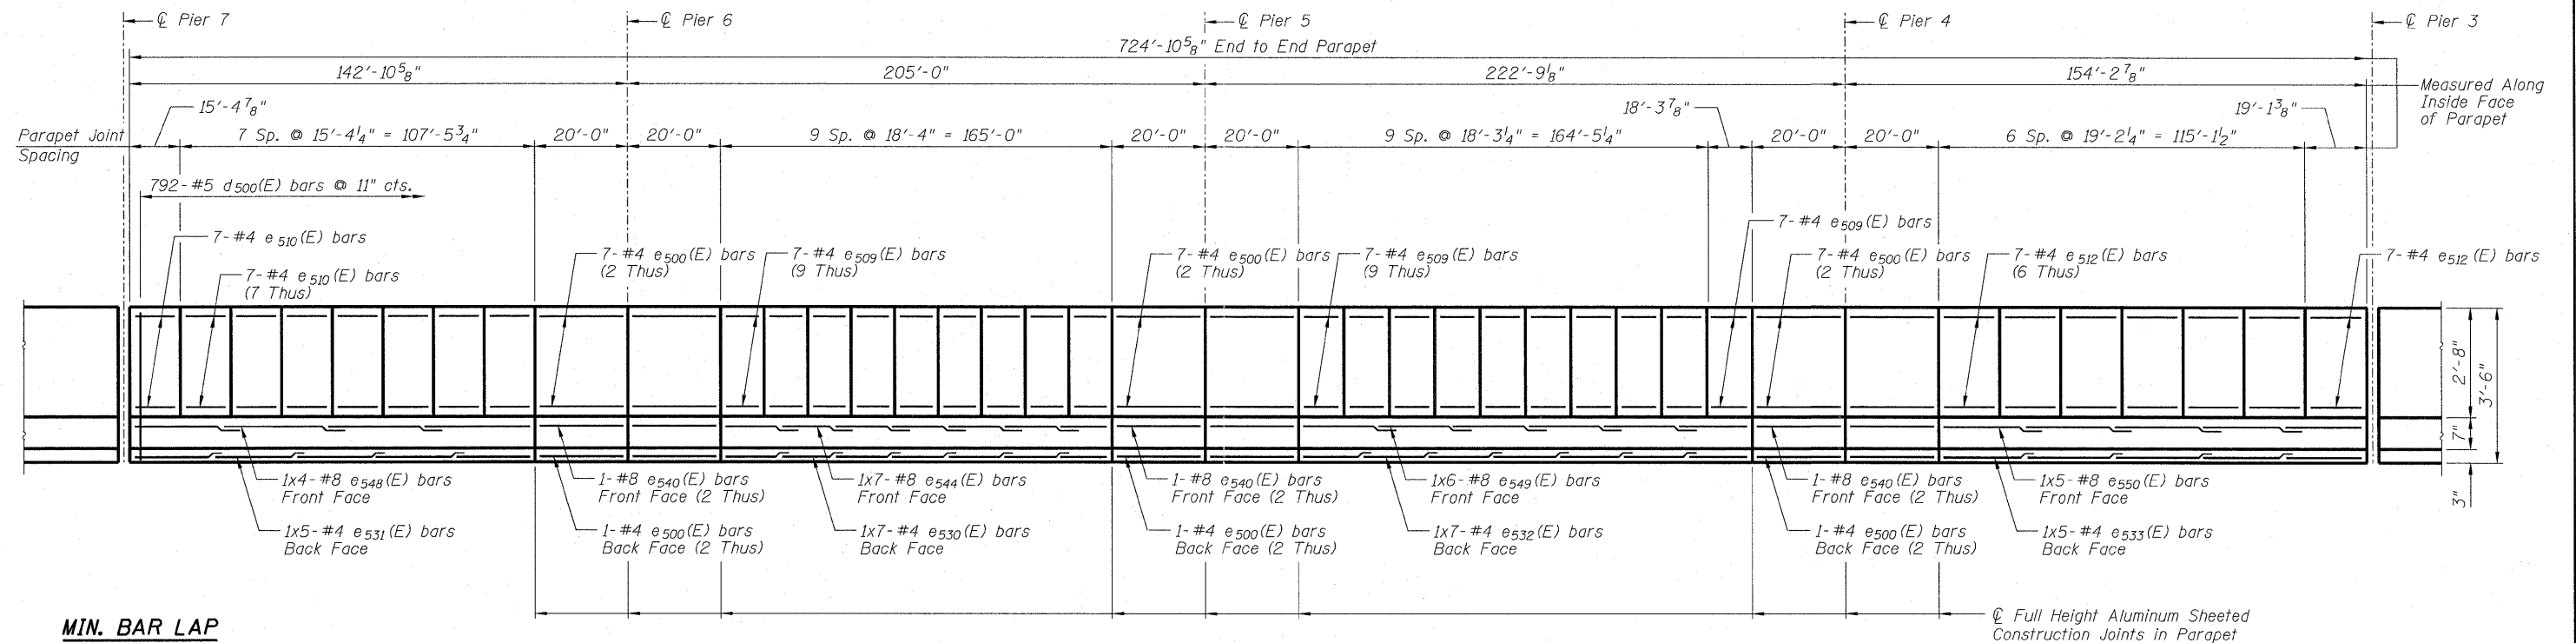

INSIDE ELEVATION OF NORTH PARAPET - S.N. 082-0325 UNIT 2

MIN. BAR LAP
(Parapet)
#4 bar = 2'-0"
#8 bar = 5'-2"

D:\TR\0820325\0820325-76C75-541-Unit 2 Parapet Elevation.snb-0825.dgn

		USER NAME = krltzm	DESIGNED - JLA	REVISED -	STATE OF ILLINOIS DEPARTMENT OF TRANSPORTATION	PARAPET ELEVATIONS - S.N. 082-0325 UNIT 2 I-70W OVER I-55, CSX & KCS RAILROADS		F.A.I. RTE. 70	SECTION 82-1-B-1	COUNTY ST. CLAIR	TOTAL SHEETS 319	SHEET NO. 156
		PLOT SCALE = 2.0000 / in.	DRAWN - DAZ	REVISED -		SCALE: NONE	SHEET NO. 5-41 OF 5-138 SHEETS	STA. TO STA.	S.N. 082-0323 & S.N. 082-0325	ILLINOIS FED. AID PROJECT	CONTRACT NO. 76C75	
		PLOT DATE = @DATE@	CHECKED - SAW	REVISED -								
			DATE - 3-18-11	REVISED -								