


**ELEVATION**  
(Looking West)  
Showing Dimensions



**ELEVATION**  
(Looking West)  
Showing Reinforcement

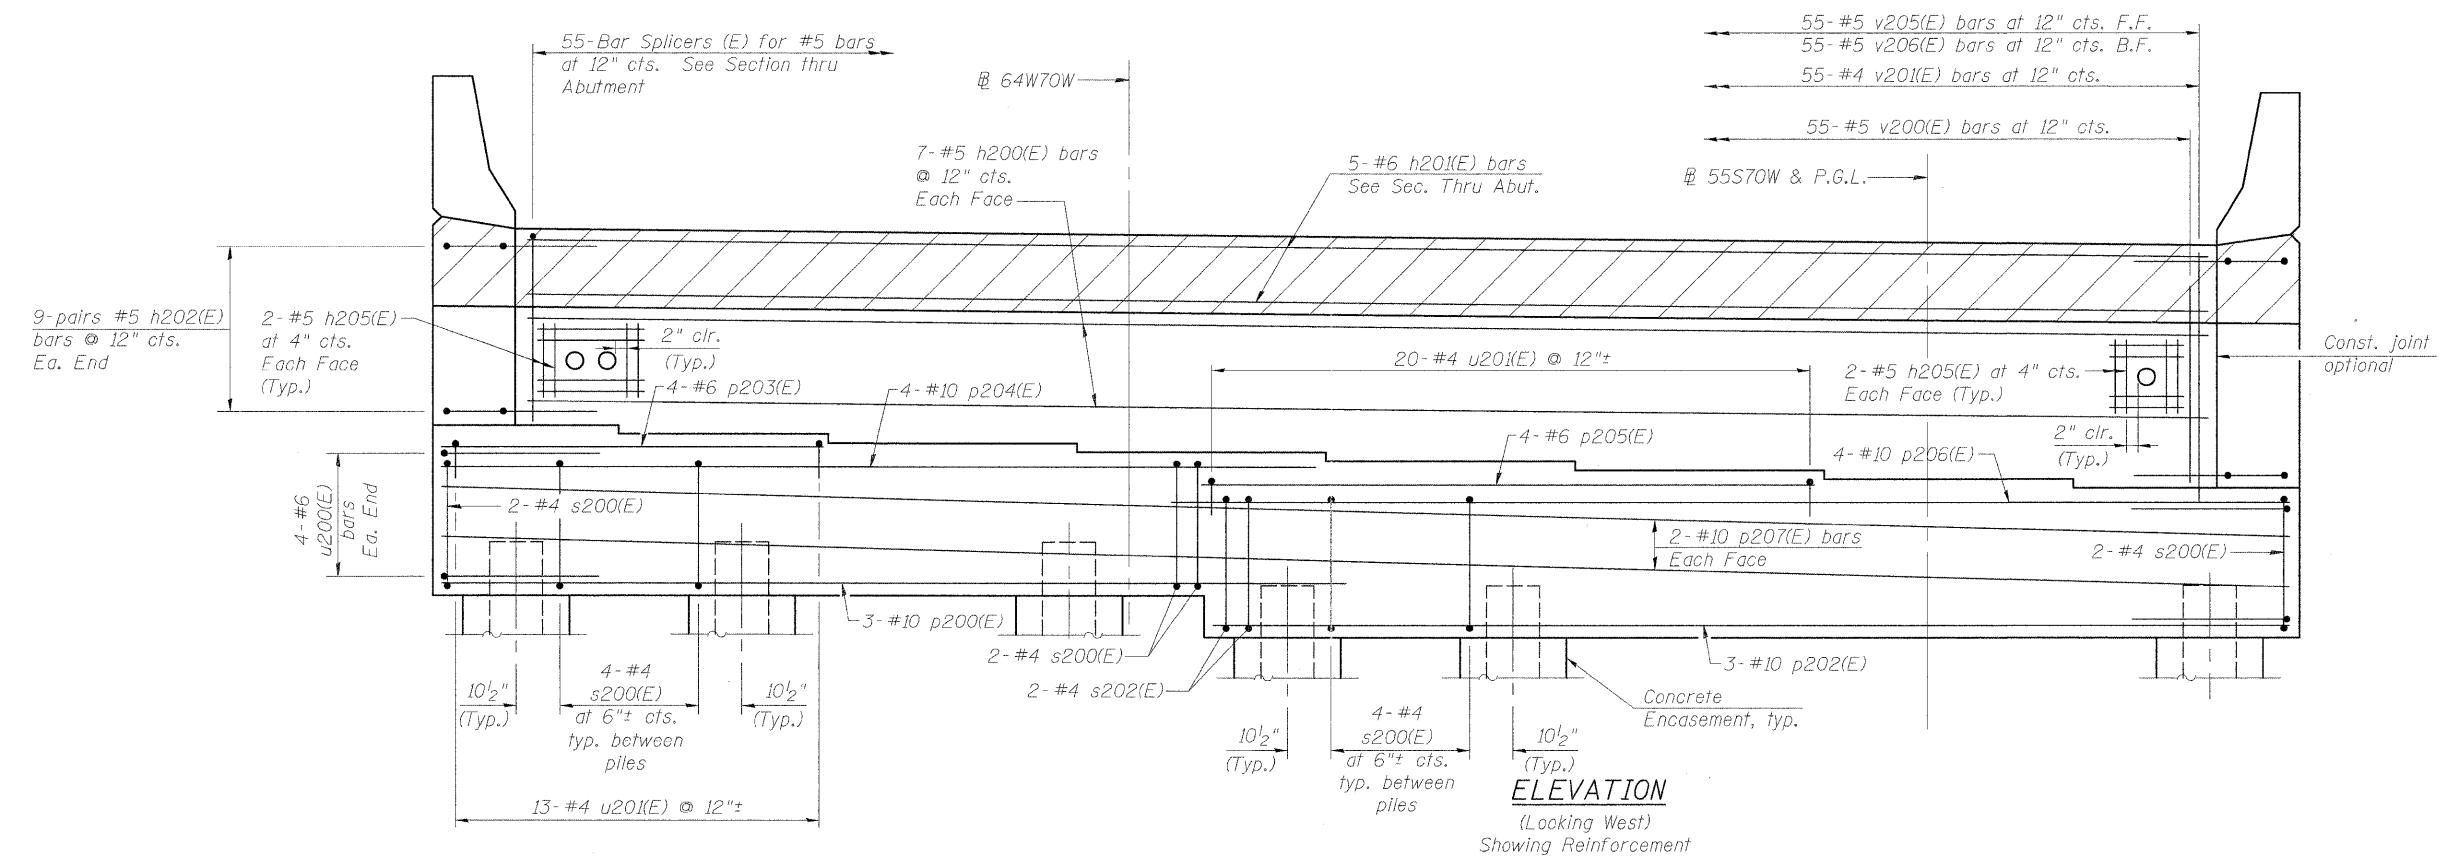

USER NAME = Bhatta	DESIGNED - DDB	REVISED -
PLOT SCALE = 0.083333' / in.	DRAWN - BRD	REVISED -
PLOT DATE = #DATE#	CHECKED - ATB	REVISED -
	DATE - 05-02-11	REVISED -

STATE OF ILLINOIS  
DEPARTMENT OF TRANSPORTATION

WEST ABUTMENT ELEVATIONS - S.N. 082-0325  
I-70W OVER I-55, CSX & KCS RAILROADS

SCALE: NONE SHEET NO. S-100 OF S-138 SHEETS STA. TO STA.

F.A.I. RTE.	SECTION	COUNTY	TOTAL SHEETS	SHEET NO.
70	82-1-B-1	ST. CLAIR	319	215
S.N. 082-0323 & S.N. 082-0325			CONTRACT NO. 76C75	
FED. ROAD DIST. NO.		ILLINOIS FED. AID PROJECT		

P:\P08204688\A\980\_CAD\980LDrawings\76C000\_Master\_Consolidated\Structural\082-0323\_Sheet\5106\_082-0323\_0325\_76C75\_WestAbut2.dgn